



F.A.I. RTE.	SECTION	COUNTY	TOTAL SHEETS	SHEET NO.
57	*	WILLIAMSON	55	36
STA.		TO STA.		
FED. ROAD DIST. NO.		ILLINOIS FED. AID PROJECT		
* EX1-(4,4-1,5,6,6-2) R-1				

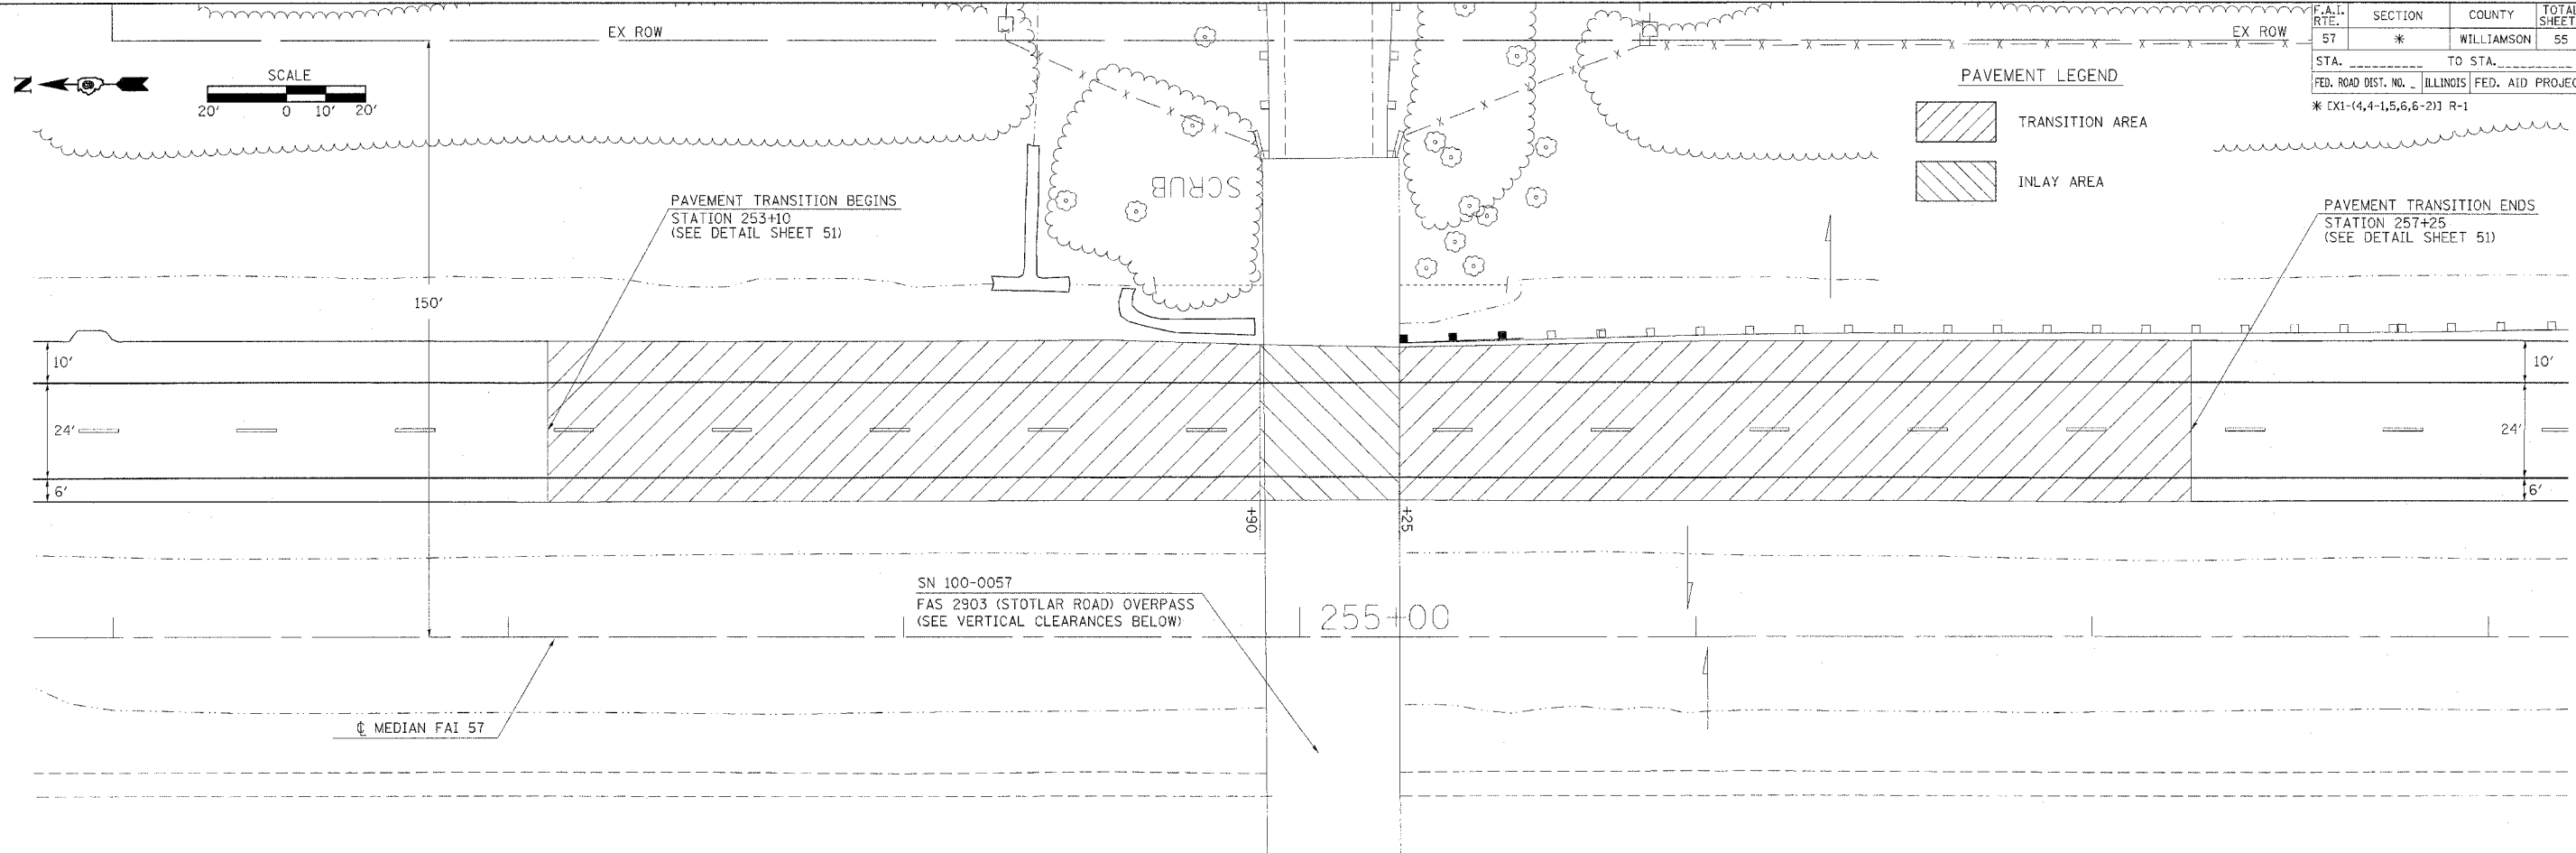

PLAN
 NO. _____
 DATE _____
 BY _____
 CHECKED _____
 DATE _____
 BY _____

PROFILE
 NO. _____
 DATE _____
 BY _____
 CHECKED _____
 DATE _____
 BY _____

STATION	EXISTING LOW STEEL ELEVATION	EXISTING CENTERLINE PAVEMENT ELEVATION	PROPOSED CENTERLINE PAVEMENT ELEVATION	PROPOSED VERTICAL CLEARANCE FEET
254+92.29 NB	439.31	422.50	422.50	16.81
255+22.57 NB	439.33	422.64	422.65	16.68

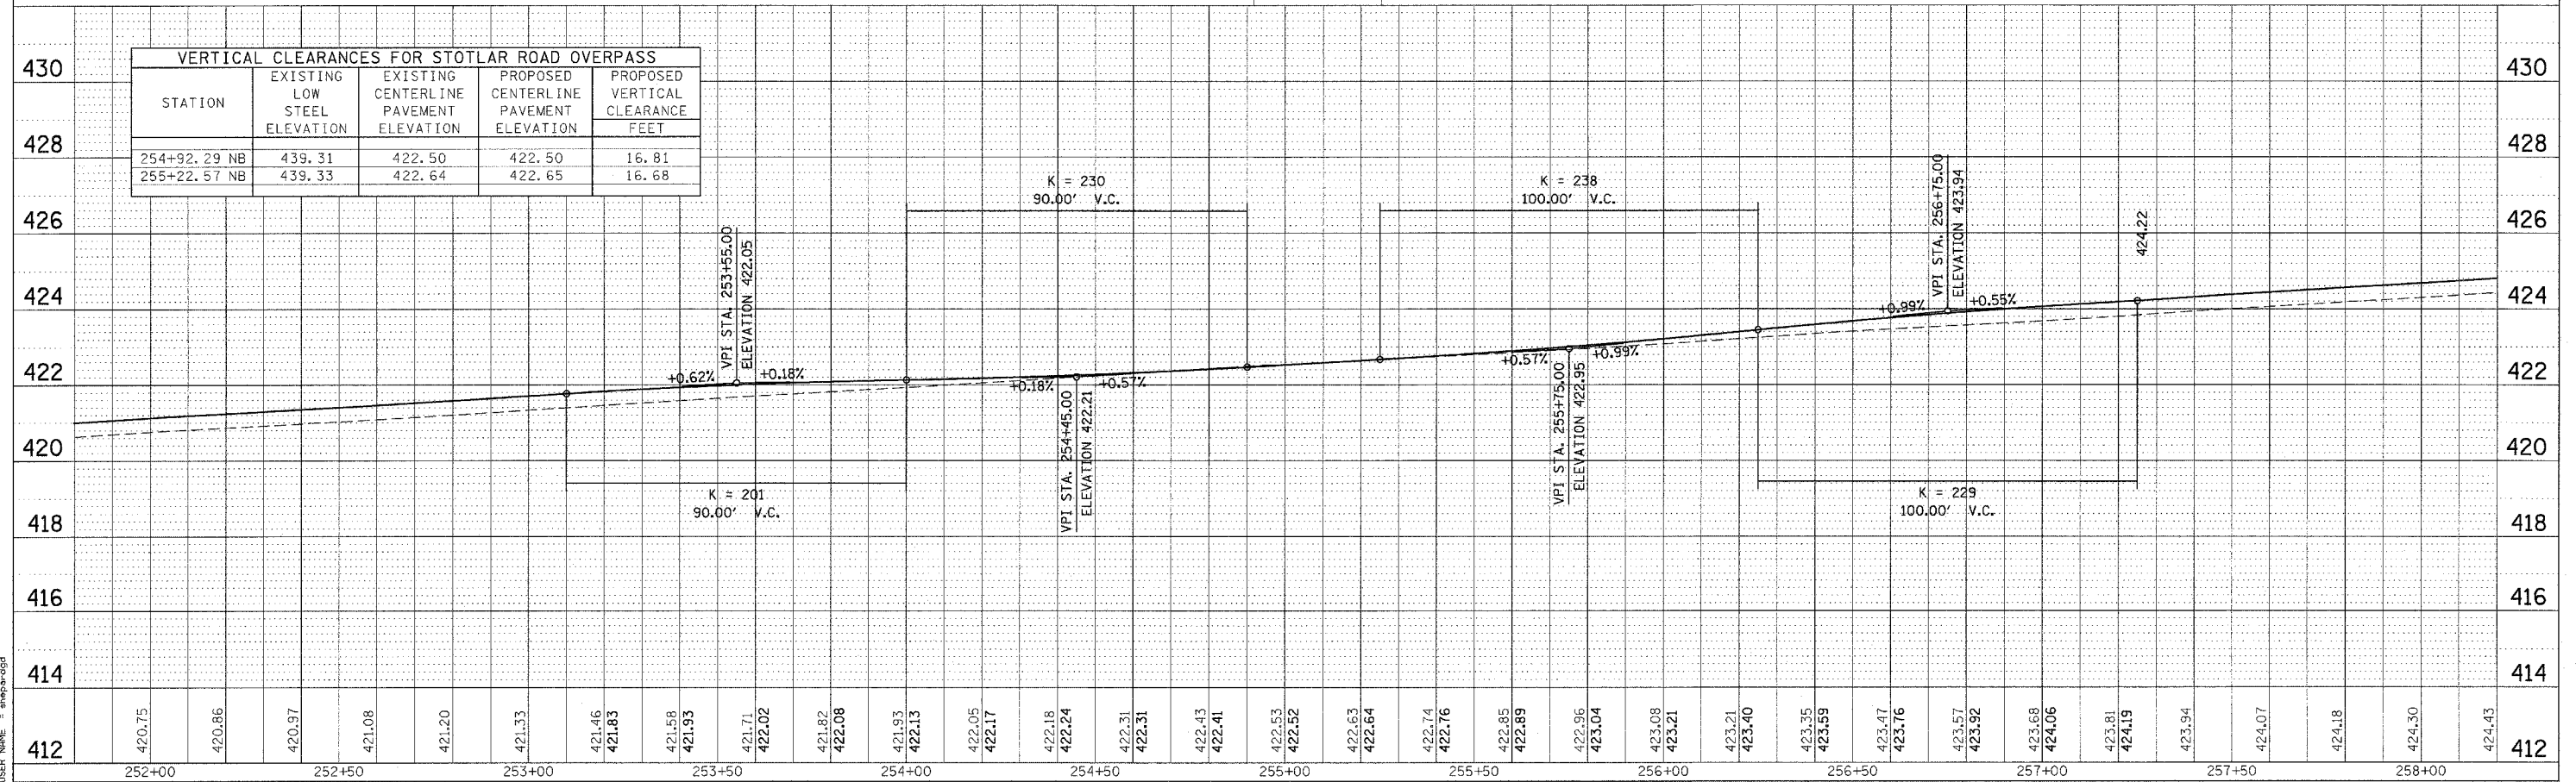

PLOT DATE = 8/18/2006
 FILE NAME = 98948.dwg
 USER NAME = shpandg