


STATE OF ILLINOIS  
DEPARTMENT OF TRANSPORTATION

F. A. DIST.	SECTION	COUNTY	TOTAL SHEETS	SHEET NO.
885	*	POPE	16	16
STA. 709+74.60		TO STA. 714+62.27		
FED. ROAD DIST. NO.	ILLINOIS	FED. AID PROJECT		

\*- D-9 BSMART FY 07-1

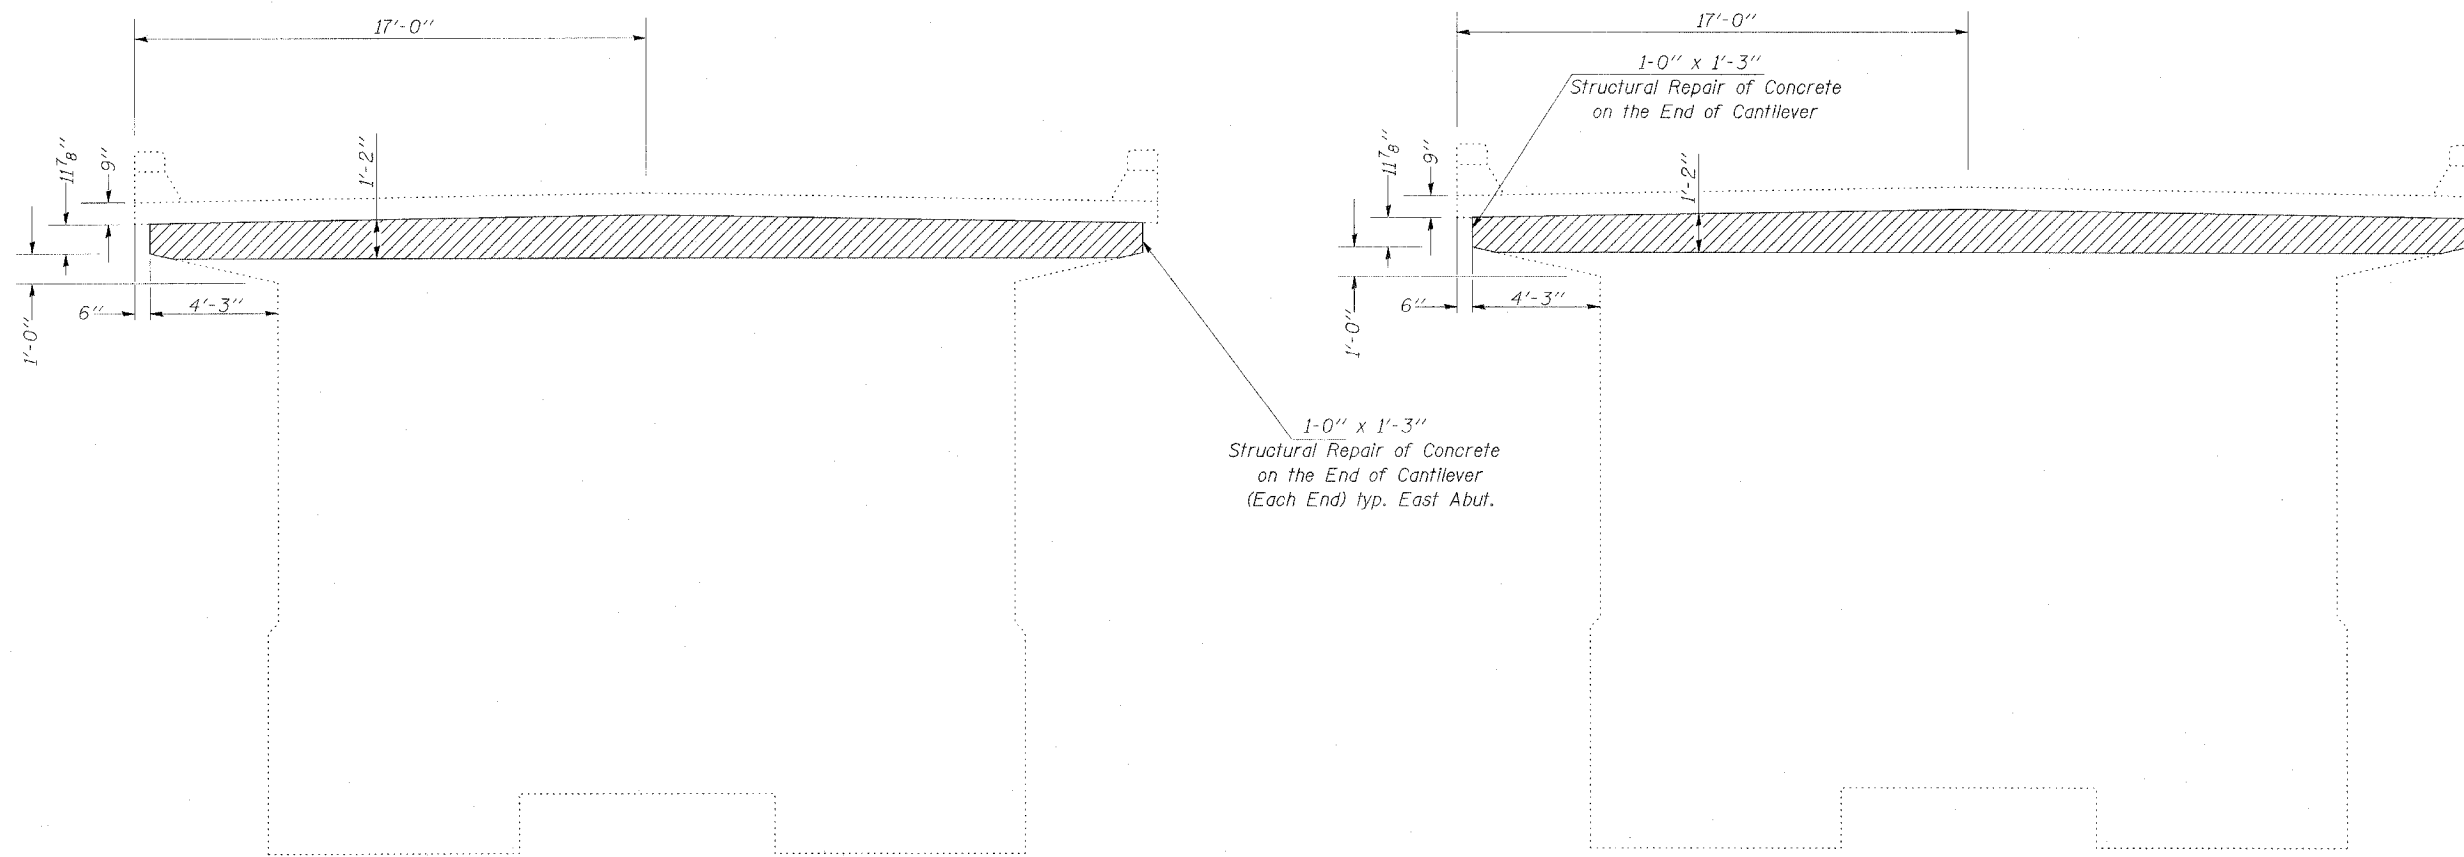

East Abutment  
(Looking East)

West Abutment  
(Looking West)



BILL OF MATERIAL

Item	Unit	Total
Structural Repair of Concrete (< 5')	Sq. Ft.	81.0

CONCRETE REPAIRS (ABUTS.)  
ILL 146 OVER HILLS BRANCH  
POPE COUNTY  
STA. 712+18.3  
SN 076-0007