


ORIGINAL SURVEY NO.	BY	DATE
SURVEYED		
PLOTTED		
NOTE BOOK		
AREAS CHECKED		

FINAL SURVEY NO.	BY	DATE
SURVEYED		
PLOTTED		
NOTE BOOK		
AREAS CHECKED		

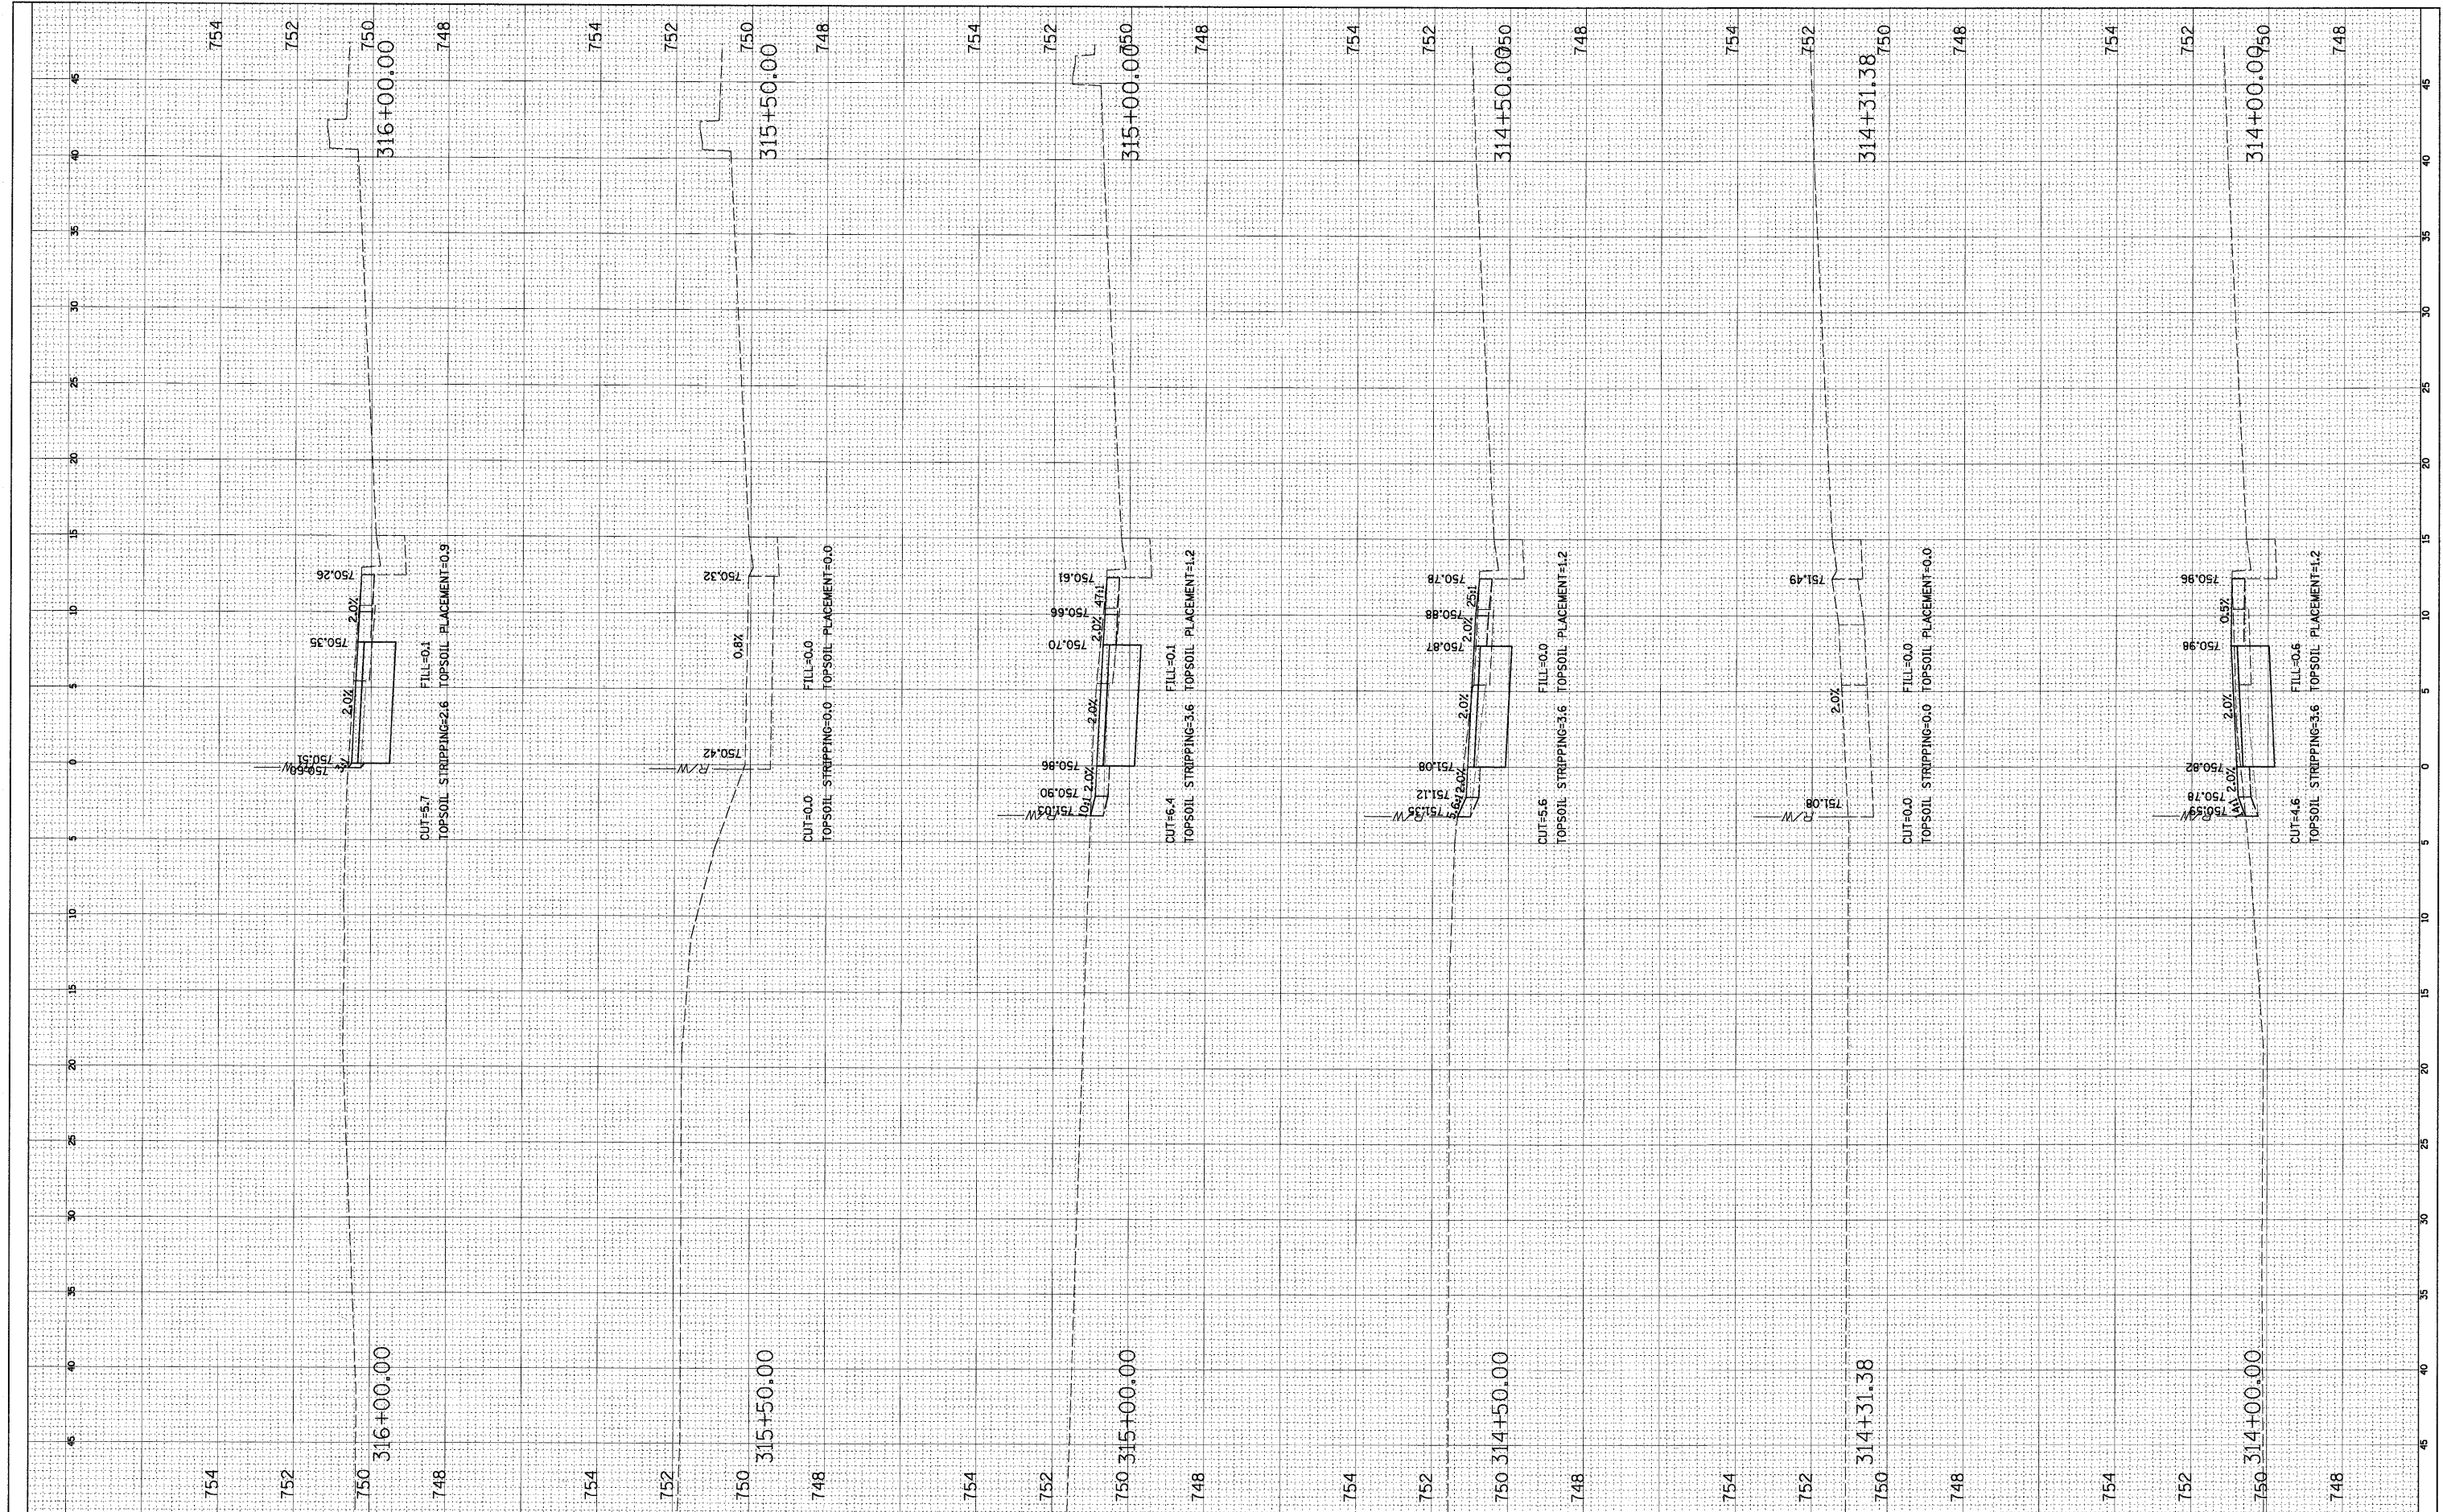

FILE NAME = N:\ROLLINGMEADOWS\98361BR96A\C:\v1\LAY_98361BR96A.SHT
 USER NAME = ESIDORCZ
 PLOT SCALE = 5'
 PLOT DATE = 7/14/2011

DESIGNED -	REVISED -
DRAWN -	REVISED -
CHECKED -	REVISED -
DATE -	REVISED -

**STATE OF ILLINOIS
DEPARTMENT OF TRANSPORTATION**

**PLUM GROVE ROAD BIKE PATH
CROSS SECTIONS**

SCALE: SHEET NO. OF SHEETS STA. TO STA.

F.A. RTE.	SECTION	COUNTY	TOTAL SHEETS	SHEET NO.
	07-00094-00-BT	COOK	18	15
CONTRACT NO.				
ILLINOIS FED. AID PROJECT				