



MATCH LINE STA. 10+00 SEE SHEET NO. 4

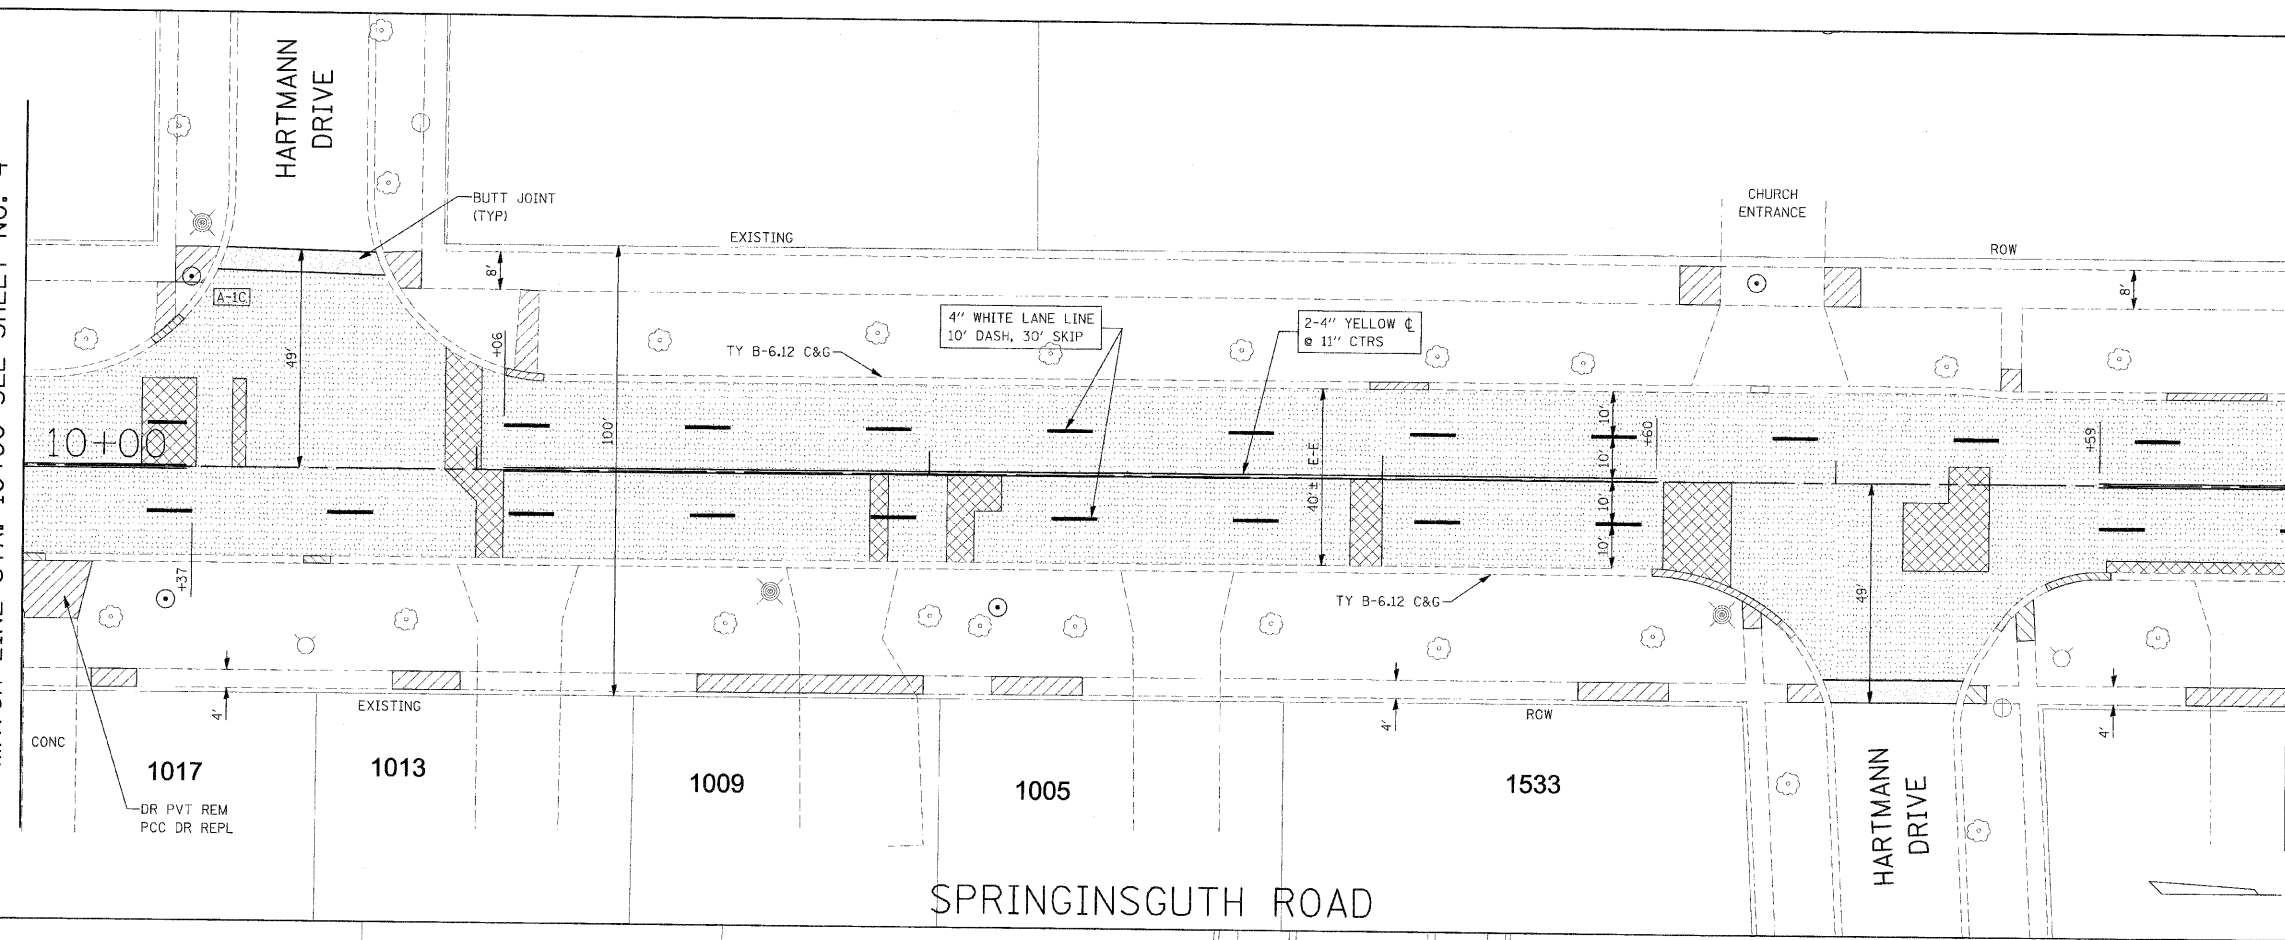

MATCH LINE STA. 15+00 SEE BELOW

MATCH LINE STA. 15+00 SEE ABOVE

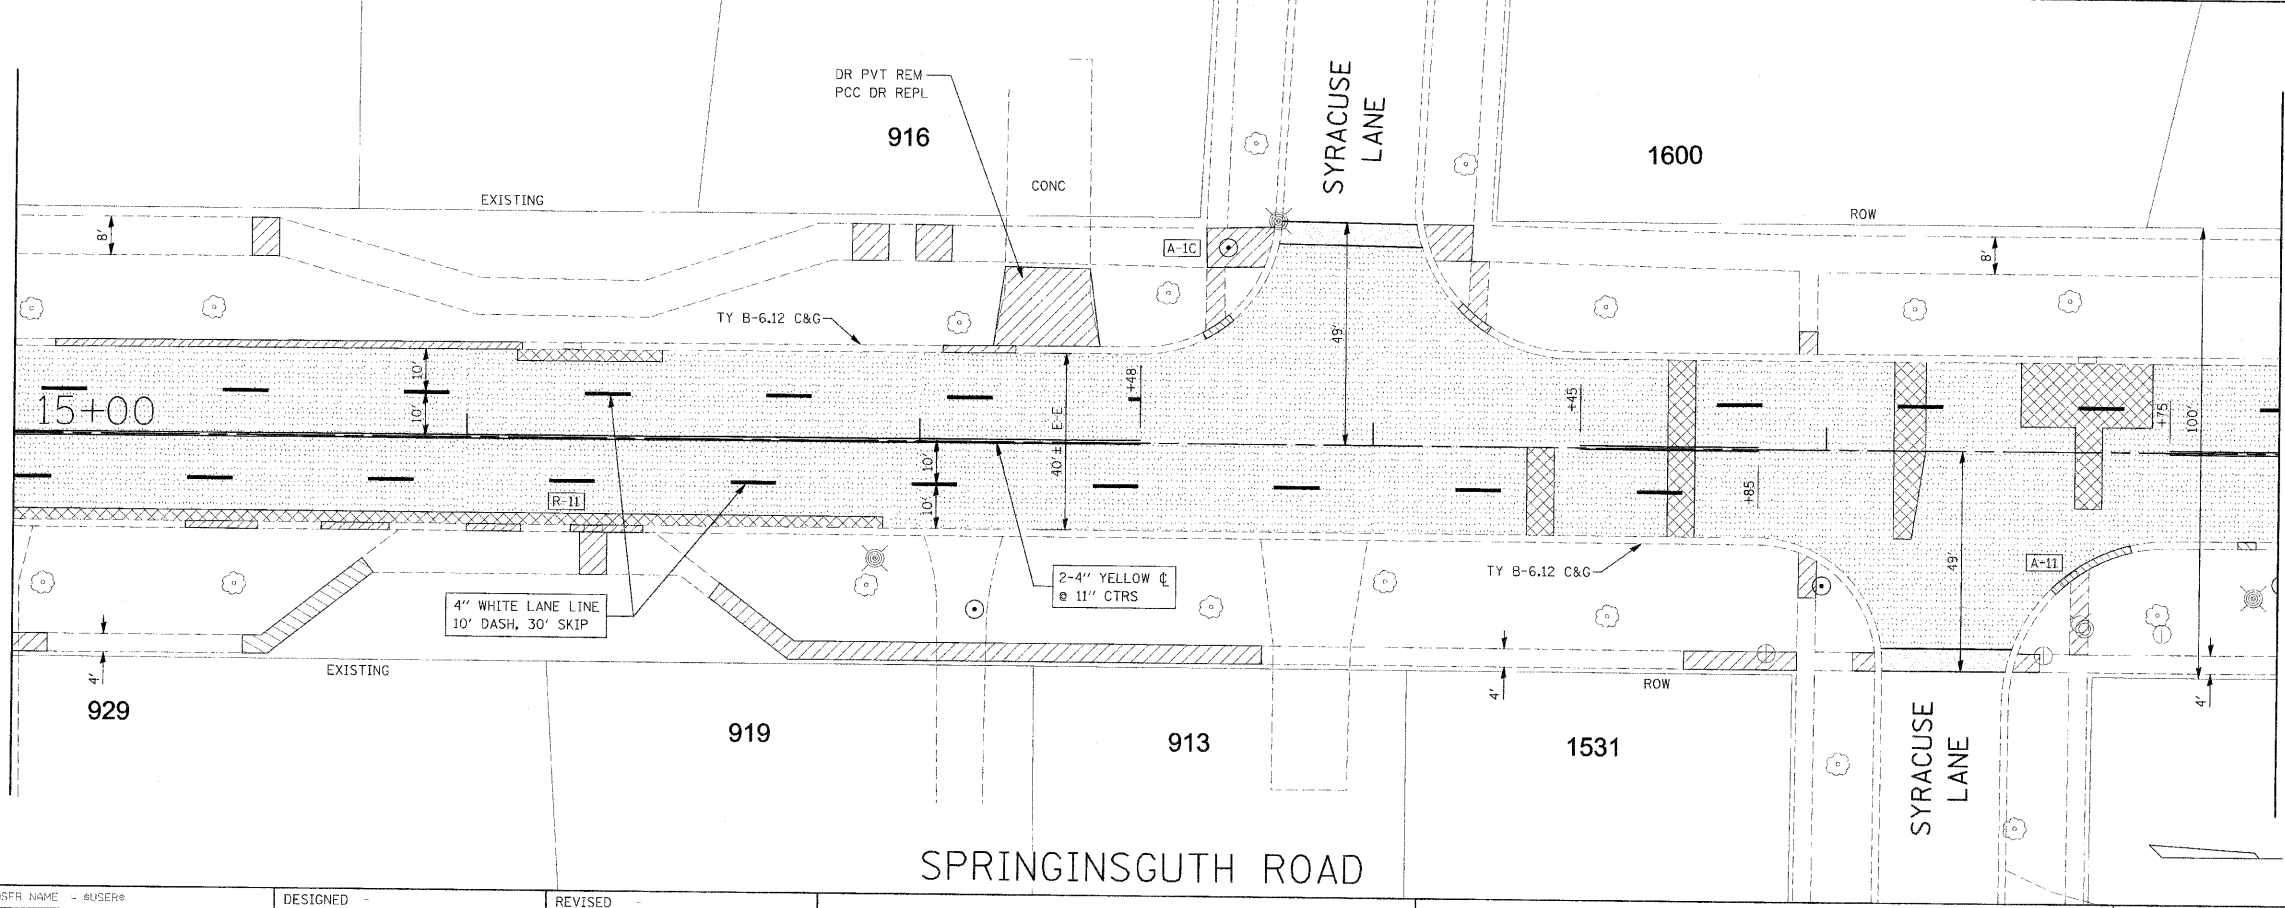

MATCH LINE STA. 20+00 SEE SHEET NO. 6

FILE NAME *	USER NAME - #USER*	DESIGNED -	REVISED -	STATE OF ILLINOIS DEPARTMENT OF TRANSPORTATION	SPRINGINGUTH ROAD STA. 10+00 TO STA. 20+00	F.A.U. RTE.	SECTION	COUNTY	TOTAL SHEETS	SHEET NO.	
P:\2010\100036\road\phase 2\dwg\100036-01.dwg	springinguth.dgn	DRAWN -	REVISED -			2562	10-00104-00-RS	COOK	21	7	
PLOT SCALE = #SCALE#		CHECKED -	REVISED -			SPRINGINGUTH ROAD		CONTRACT NO. 63500			
PLOT DATE = 8/2/22:0		DATE	REVISED -			FED. ROAD DIST. NO. 1 ILLINOIS FED. AID PROJECT M-90037031					

SCALE: 1"=20' SHEET NO. 2 OF 8 SHEETS STA. TO STA.