



MATCH LINE STA. 20+00 SEE SHEET NO. 5

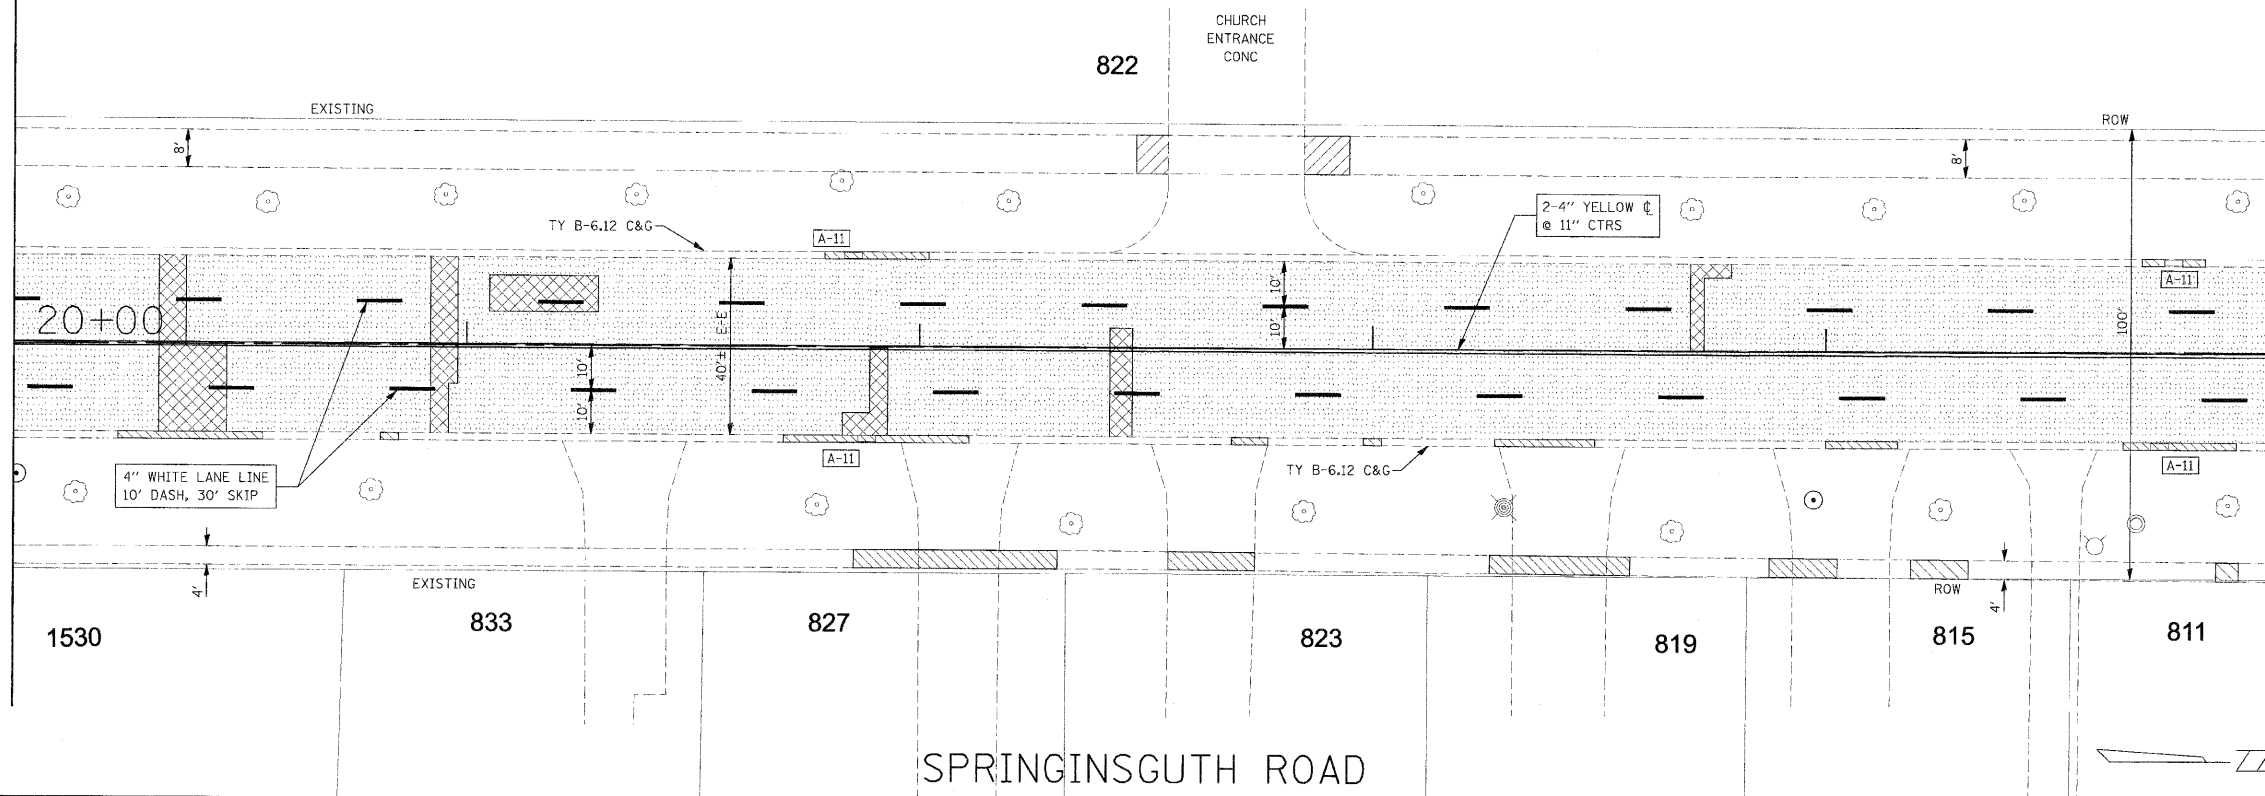

MATCH LINE STA. 25+00 SEE BELOW

MATCH LINE STA. 25+00 SEE ABOVE

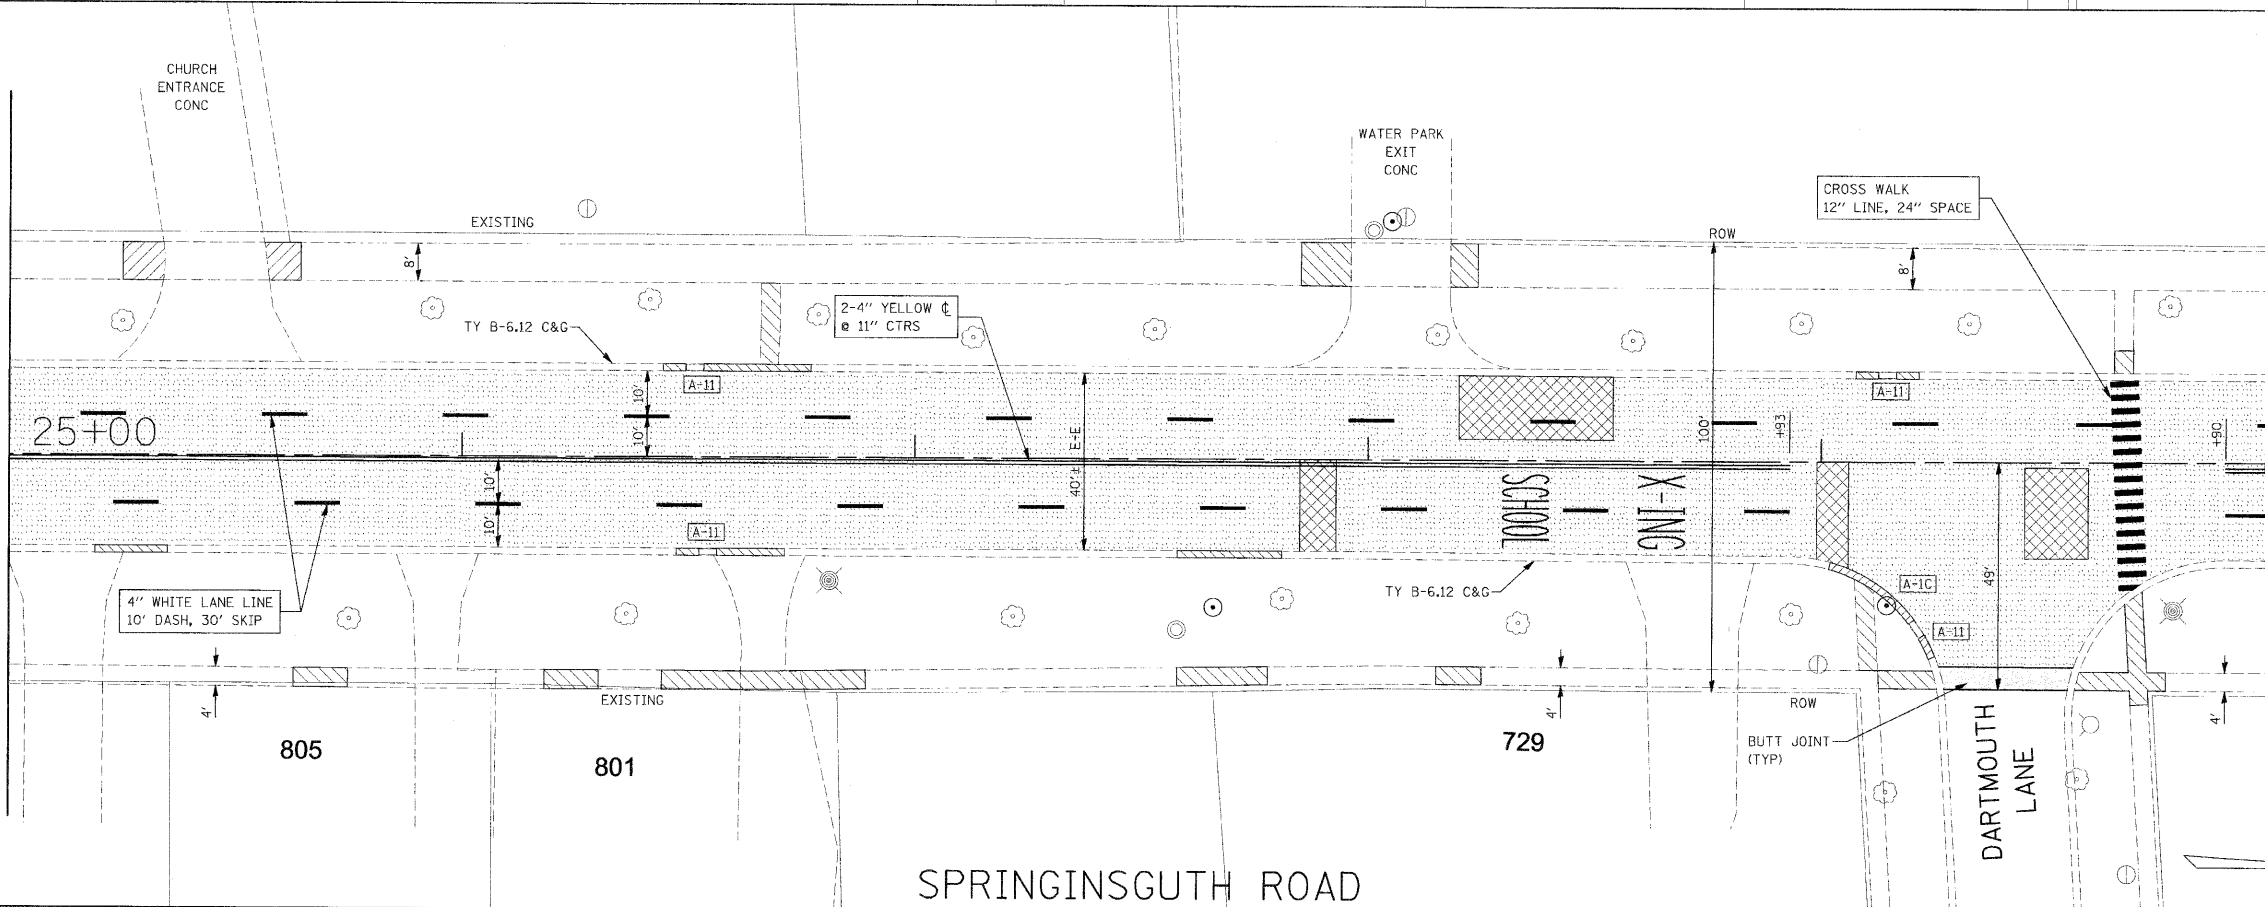

MATCH LINE STA. 30+00 SEE SHEET NO. 7

FILE NAME = P:\2010\100030\cad\phase 2\dwg\100030.dgn	USER NAME = #USER#	DESIGNED -	REVISED -
PLOT SCALE = #SCALE#		DRAWN -	REVISED -
PLOT DATE = 8/2/2010		CHECKED -	REVISED -
		DATE -	REVISED -

STATE OF ILLINOIS
DEPARTMENT OF TRANSPORTATION

SPRINGSGUTH ROAD
STA. 20+00 TO STA. 30+00

SCALE: 1"=20' SHEET NO. 3 OF 8 SHEETS STA. TO STA.

F.A.U. RTE. 2562	SECTION 10-00104-00-RS	COUNTY COOK	TOTAL SHEETS 21	SHEET NO. 8
SPRINGSGUTH ROAD		CONTRACT NO. 63500		
FED. ROAD DIST. NO. 1 ILLINOIS FED. AID PROJECT M-9003(703)				