
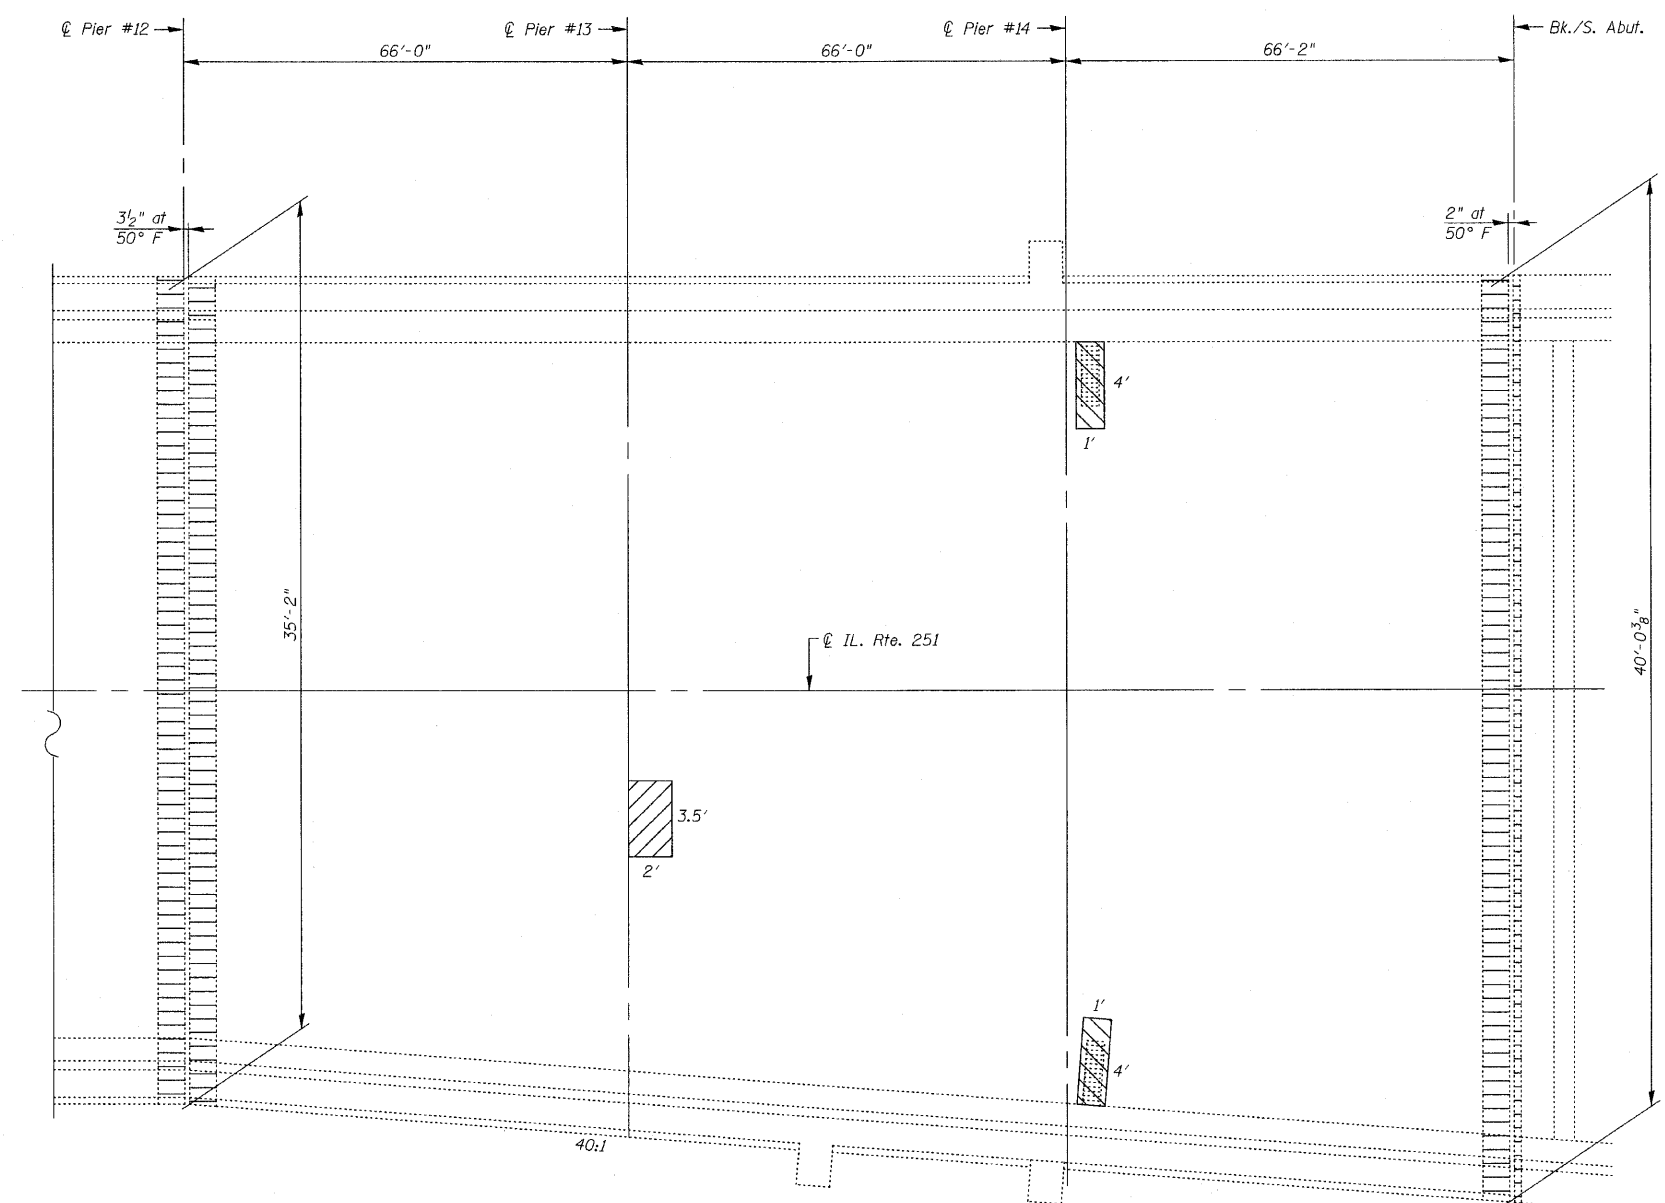


STATE OF ILLINOIS
DEPARTMENT OF TRANSPORTATION

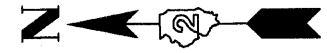

DECK REPAIRS
(Spans 13 thru 15)

NOTES:
For Expansion Joint Reconstruction Details, See Sht's. S8 thru S13.
For Approach Slab Repairs, see Sht's. S14 & S15.
Areas of Deck Repairs shown are estimated. The Engineer shall show actual locations of Deck Repairs on As-Built Plans.
During Full Depth Repair over Scuppers, the Contractor must not disturb or damage the existing beams beneath the drainage scuppers.

- LEGEND:**
- Deck Slab Repair (Full Depth, Type I)
 - Deck Slab Repair (Full Depth, Type II)
 - * Deck Slab Repair (Partial)
 - Expansion Joint Reconstruction

* For Information only

DECK REPAIRS-IV
IL. RTE. 251 OVER IL. RTE. 38
C&NW R.R. AND B.N. R.R.
F.A.P. RTE. 740 (IL. RTE. 251)
SECTION (108HVB)M
OGLE COUNTY
STA. 856+44.00
STRUCTURE NO. 071-0066

DESIGNED -	2010
CHECKED -	EXAMINED
DRAWN -	PASSED
CHECKED -	ENGINEER OF BRIDGES AND STRUCTURES

CHRISTIAN-ROGE & ASSOCIATES, INC.
ENGINEERS-PLANNERS-SURVEYORS
211 WEST WACKER DRIVE
CHICAGO, ILLINOIS 60606
PHONE: (312)372-2023 FAX: (312)372-5274

SHEET NO. S7	F.A.P. RTE. 740	SECTION (108HVB)M	COUNTY OGLE	TOTAL SHEETS 55	SHEET NO. 14
S43 SHEETS	CONTRACT NO. 64G24		ILLINOIS FED. AID PROJECT		