



STATE OF ILLINOIS
DEPARTMENT OF TRANSPORTATION

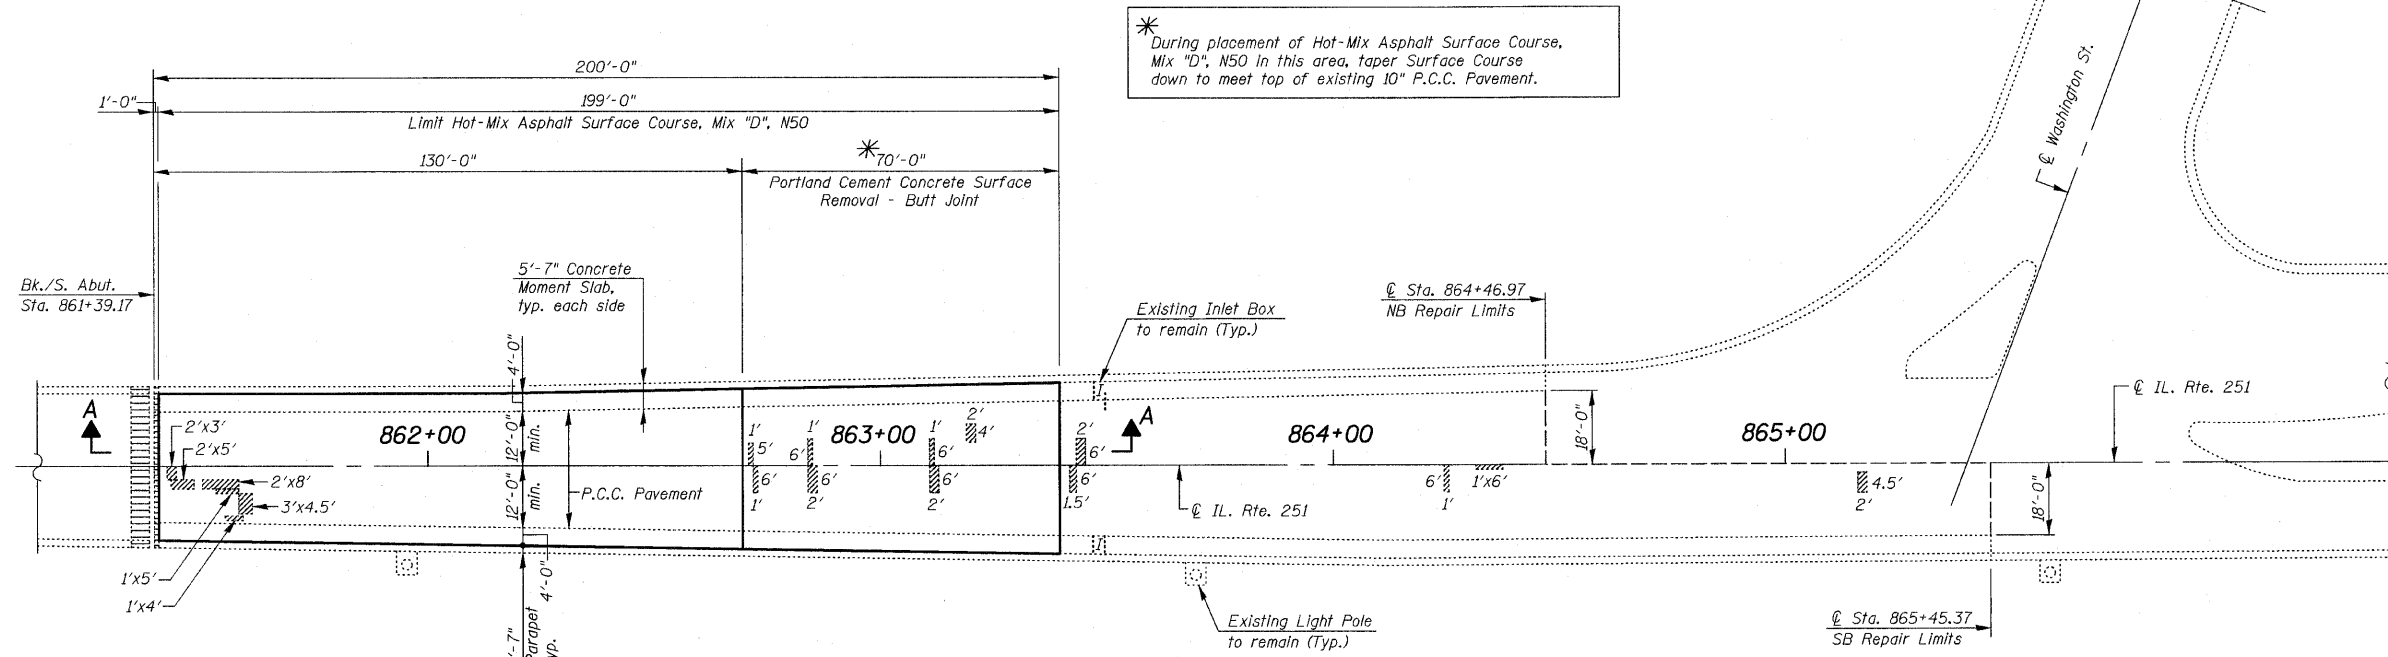

* During placement of Hot-Mix Asphalt Surface Course, Mix "D", N50 in this area, taper Surface Course down to meet top of existing 10" P.C.C. Pavement.

SOUTH APPROACH SLAB

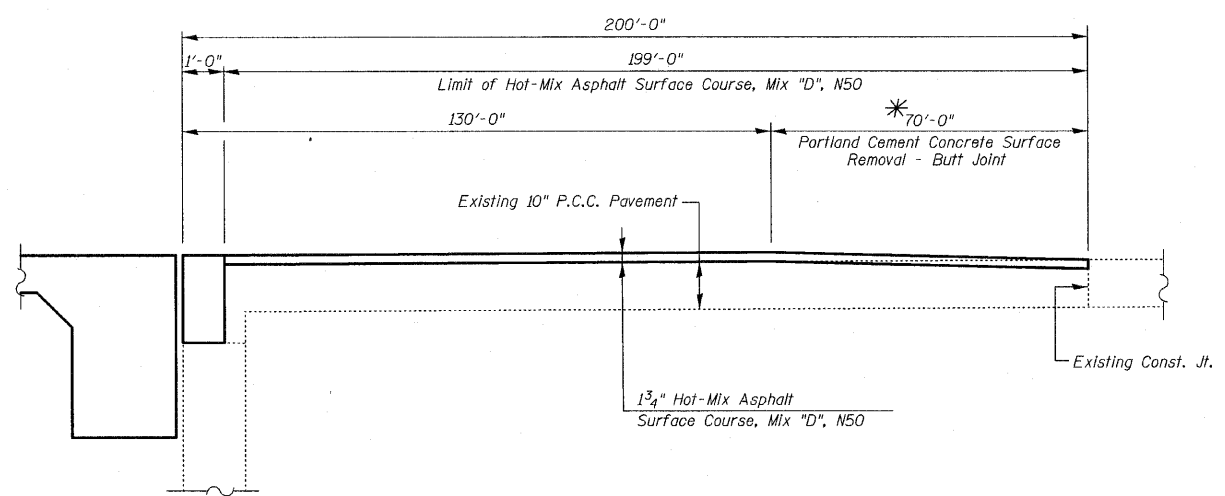

SECTION A-A
(Enlarged for clarity)

LEGEND:
 Approach Pavement Repair (Partial Depth)
 Expansion Joint Reconstruction

BILL OF MATERIAL

ITEM	UNIT	QUANTITY
** Approach Slab Repair (Partial Depth)	Sq Yd	17
Hot-Mix Asphalt Surface Course, Mix "D", N50	Ton	90
Portland Cement Concrete Surface Removal - Butt Joint	Sq Yd	340

** All Approach Pavement Repair (Partial Depth) shall be paid for as Approach Slab Repair (Partial Depth)

SOUTH APPROACH SLAB PATCHING
IL. RTE. 251 OVER IL. RTE. 38
C&NW R.R. AND B.N. R.R.
F.A.P. RTE. 740 (IL. RTE. 251)
SECTION (108HVB)M
OGLE COUNTY
STA. 856+44.00
STRUCTURE NO. 071-0066

DESIGNED -	2010
CHECKED -	EXAMINED
DRAWN -	ENGINEER OF BRIDGE DESIGN
CHECKED -	PASSED
	ENGINEER OF BRIDGES AND STRUCTURES

CR & A
CHRISTIAN-ROGE & ASSOCIATES, INC.
ENGINEERS-PLANNERS-SURVEYORS
211 WEST WACKER DRIVE
CHICAGO, ILLINOIS 60606
PHONE: (312)312-2023 FAX: (312)312-5274

SHEET NO. S15 S43 SHEETS	F.A.P. RTE.	SECTION	COUNTY	TOTAL SHEETS	SHEET NO.
	740	(108HVB)M	OGLE	55	22
			CONTRACT NO. 64G24		
ILLINOIS FED. AID PROJECT					