



STATE OF ILLINOIS
DEPARTMENT OF TRANSPORTATION

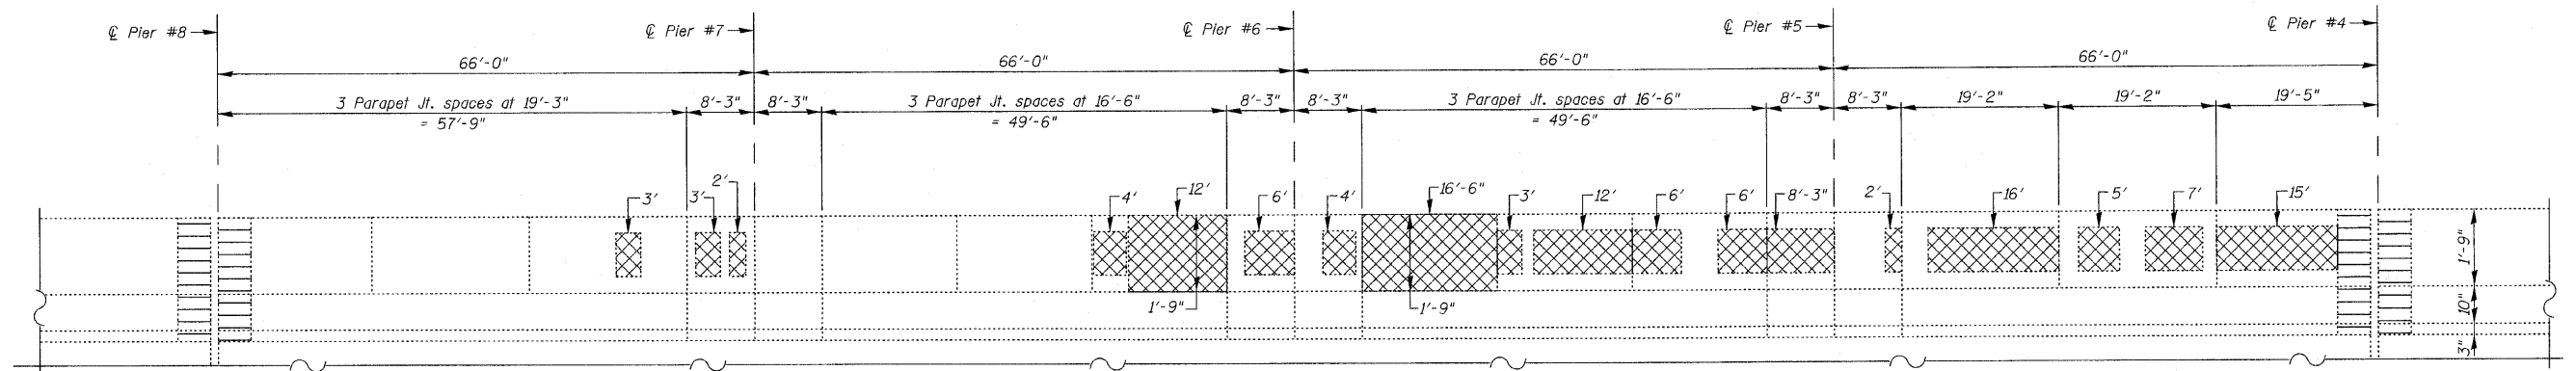

SPANS 5 THRU 8

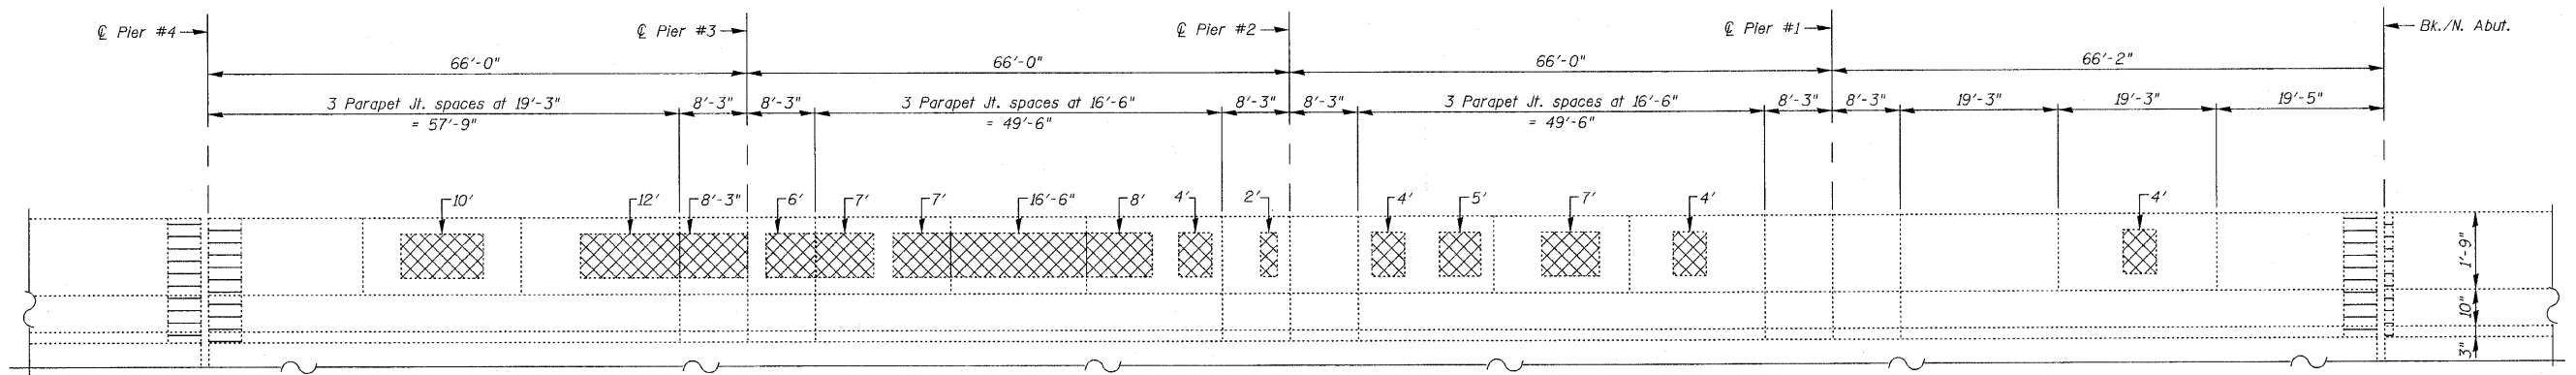


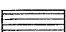
SPANS 1 THRU 4

INSIDE ELEVATION OF WEST PARAPET
(Looking West)

NOTES:

All patches are 1'-0" high unless otherwise noted.
See Sht's. S8 thru S13 for Expansion Joint Reconstruction details.

LEGEND:

-  Structural Repair of Concrete
(Depth Equal To or Less Than 5 Inches)
-  Expansion Joint Reconstruction

WEST PARAPET REPAIRS-II
IL. RTE. 251 OVER IL. RTE. 38
C&NW R.R. AND B.N. R.R.
F.A.P. RTE. 740 (IL. RTE. 251)
SECTION (108HVB)M
OGLE COUNTY
STA. 856+44.00
STRUCTURE NO. 071-0066

DESIGNED -
CHECKED -
DRAWN -
CHECKED -

2010
EXAMINED
ENGINEER OF BRIDGE DESIGN
PASSED
ENGINEER OF BRIDGES AND STRUCTURES

CHRISTIAN-ROGE & ASSOCIATES, INC.
ENGINEERS-PLANNERS-SURVEYORS
211 WEST WACKER DRIVE
CHICAGO, ILLINOIS 60606
PHONE: (312)372-2023 FAX: (312)372-5274

SHEET NO. S19 S43 SHEETS	F.A.P. RTE.	SECTION	COUNTY	TOTAL SHEETS	SHEET NO.
	740	(108HVB)M	OGLE	55	26
			CONTRACT NO. 64G24		
ILLINOIS FED. AID PROJECT					