
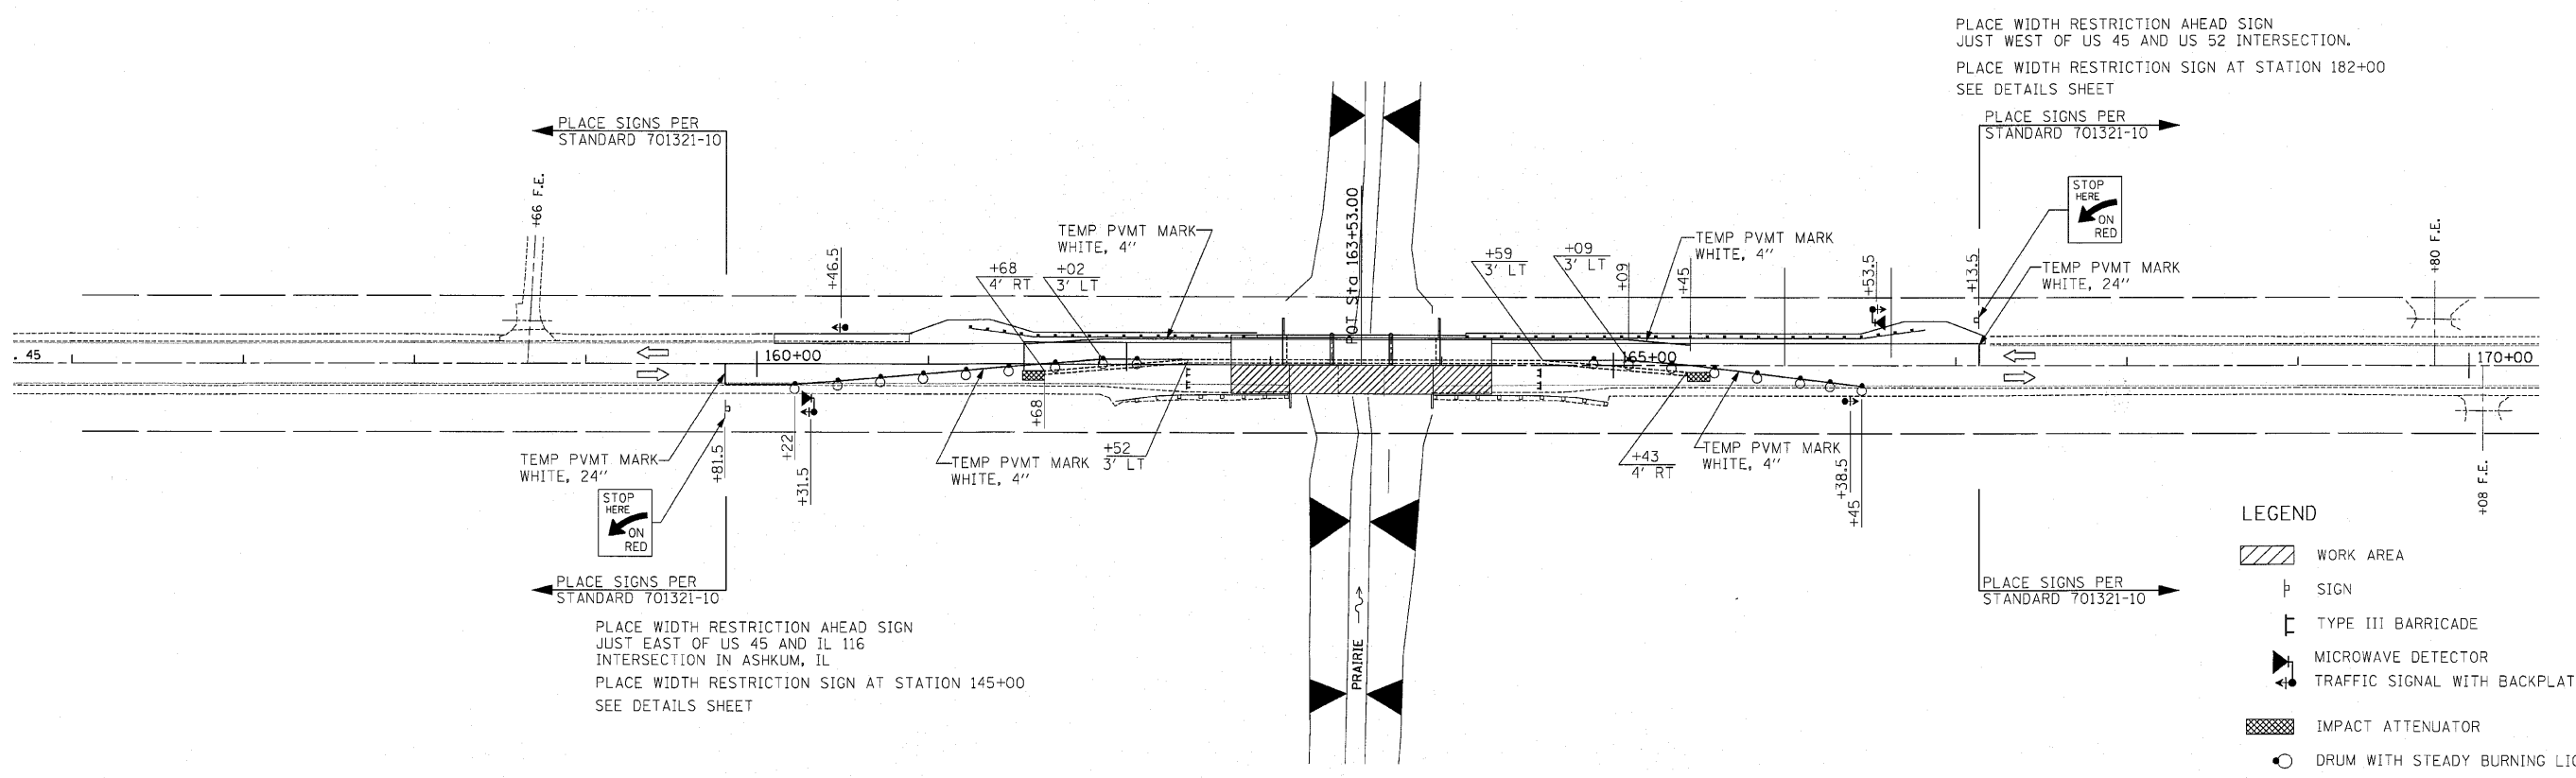


STAGE I CONSTRUCTION

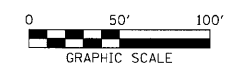

STAGE II CONSTRUCTION

LEGEND

- WORK AREA
- SIGN
- TYPE III BARRICADE
- MICROWAVE DETECTOR
- TRAFFIC SIGNAL WITH BACKPLATE
- IMPACT ATTENUATOR
- DRUM WITH STEADY BURNING LIGHT
- TEMPORARY CONCRETE BARRIER
- DOUBLE VERTICAL PANEL

FILE NAME =	USER NAME = SAW	DESIGNED - RAC	REVISED -
...D366861-SHT-Stage Const Traffic Control.dgn		DRAWN - RAC	REVISED -
PLOT SCALE = 58.0000' / IN.		CHECKED - DAZ	REVISED -
PLOT DATE = 7/29/2010		DATE - 07/30/10	REVISED -

**STATE OF ILLINOIS**  
**DEPARTMENT OF TRANSPORTATION**

**ZROKA**  
engineering  
Zroka Engineering, P.C.  
4216 North Hermitage  
Chicago, IL 60613

**STAGE CONSTRUCTION**  
**TRAFFIC CONTROL**

F.A. RTE.	SECTION	COUNTY	TOTAL SHEETS	SHEET NO.
681	118 BR	IROQUOIS	42	9
			CONTRACT NO. 66861	
ILLINOIS FED. AID PROJECT				

SCALE: 1" = 50' SHEET NO. 9 OF 42 SHEETS STA. 159+84 TO STA. 167+17