
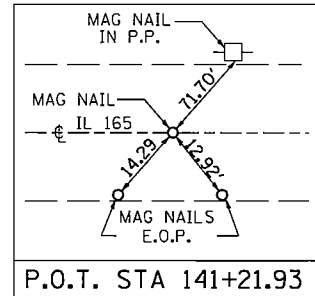



SEC 23 T24N R3E 3RD PM

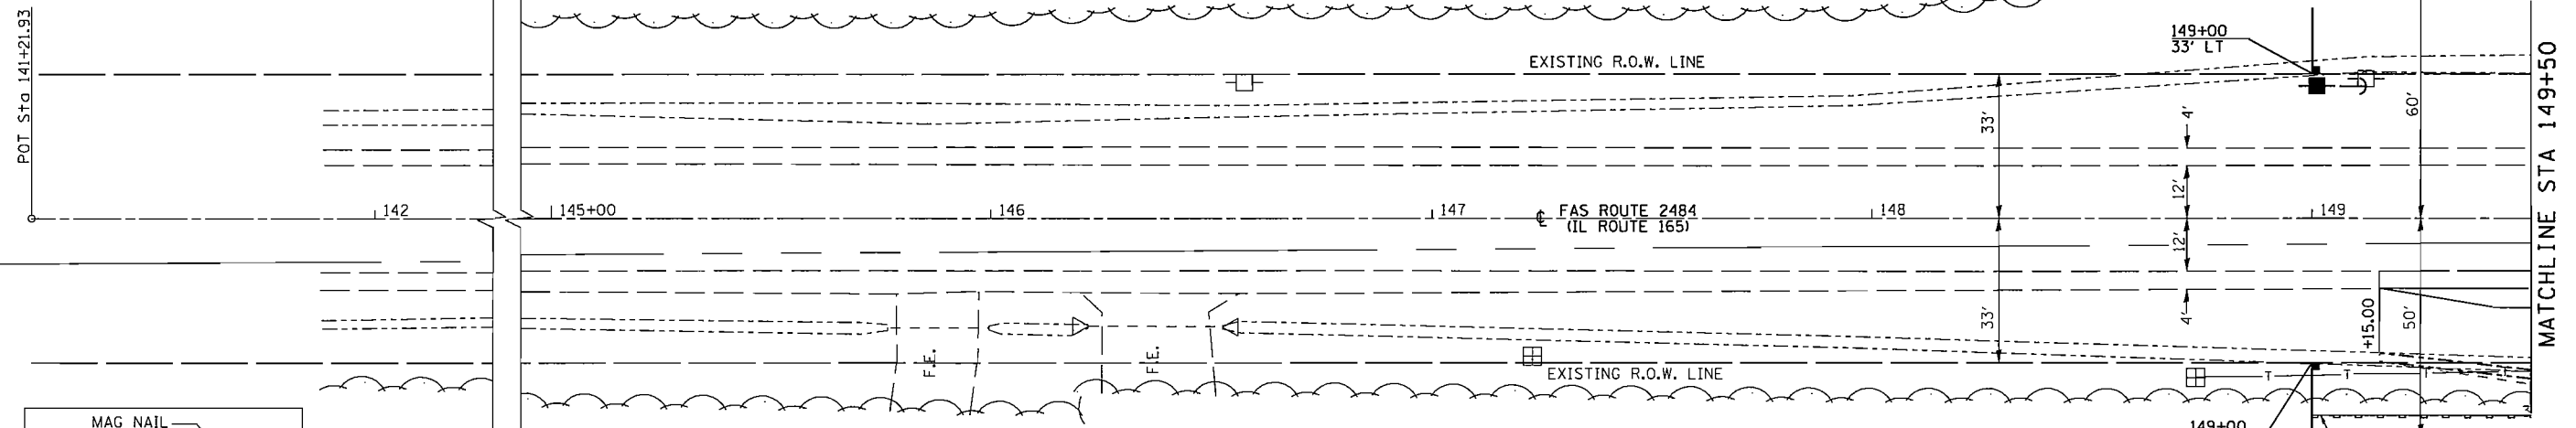

SEC 24 T24N R3E 3RD PM

PLAN	BY	DATE
REVISED		
NOTED		
ALIGNMENT CHECKED		
FILE NO.		
FILE NAME		

PROFILE	BY	DATE
REVISED		
NOTED		
GRADES CHECKED		
FILE NO.		
FILE NAME		

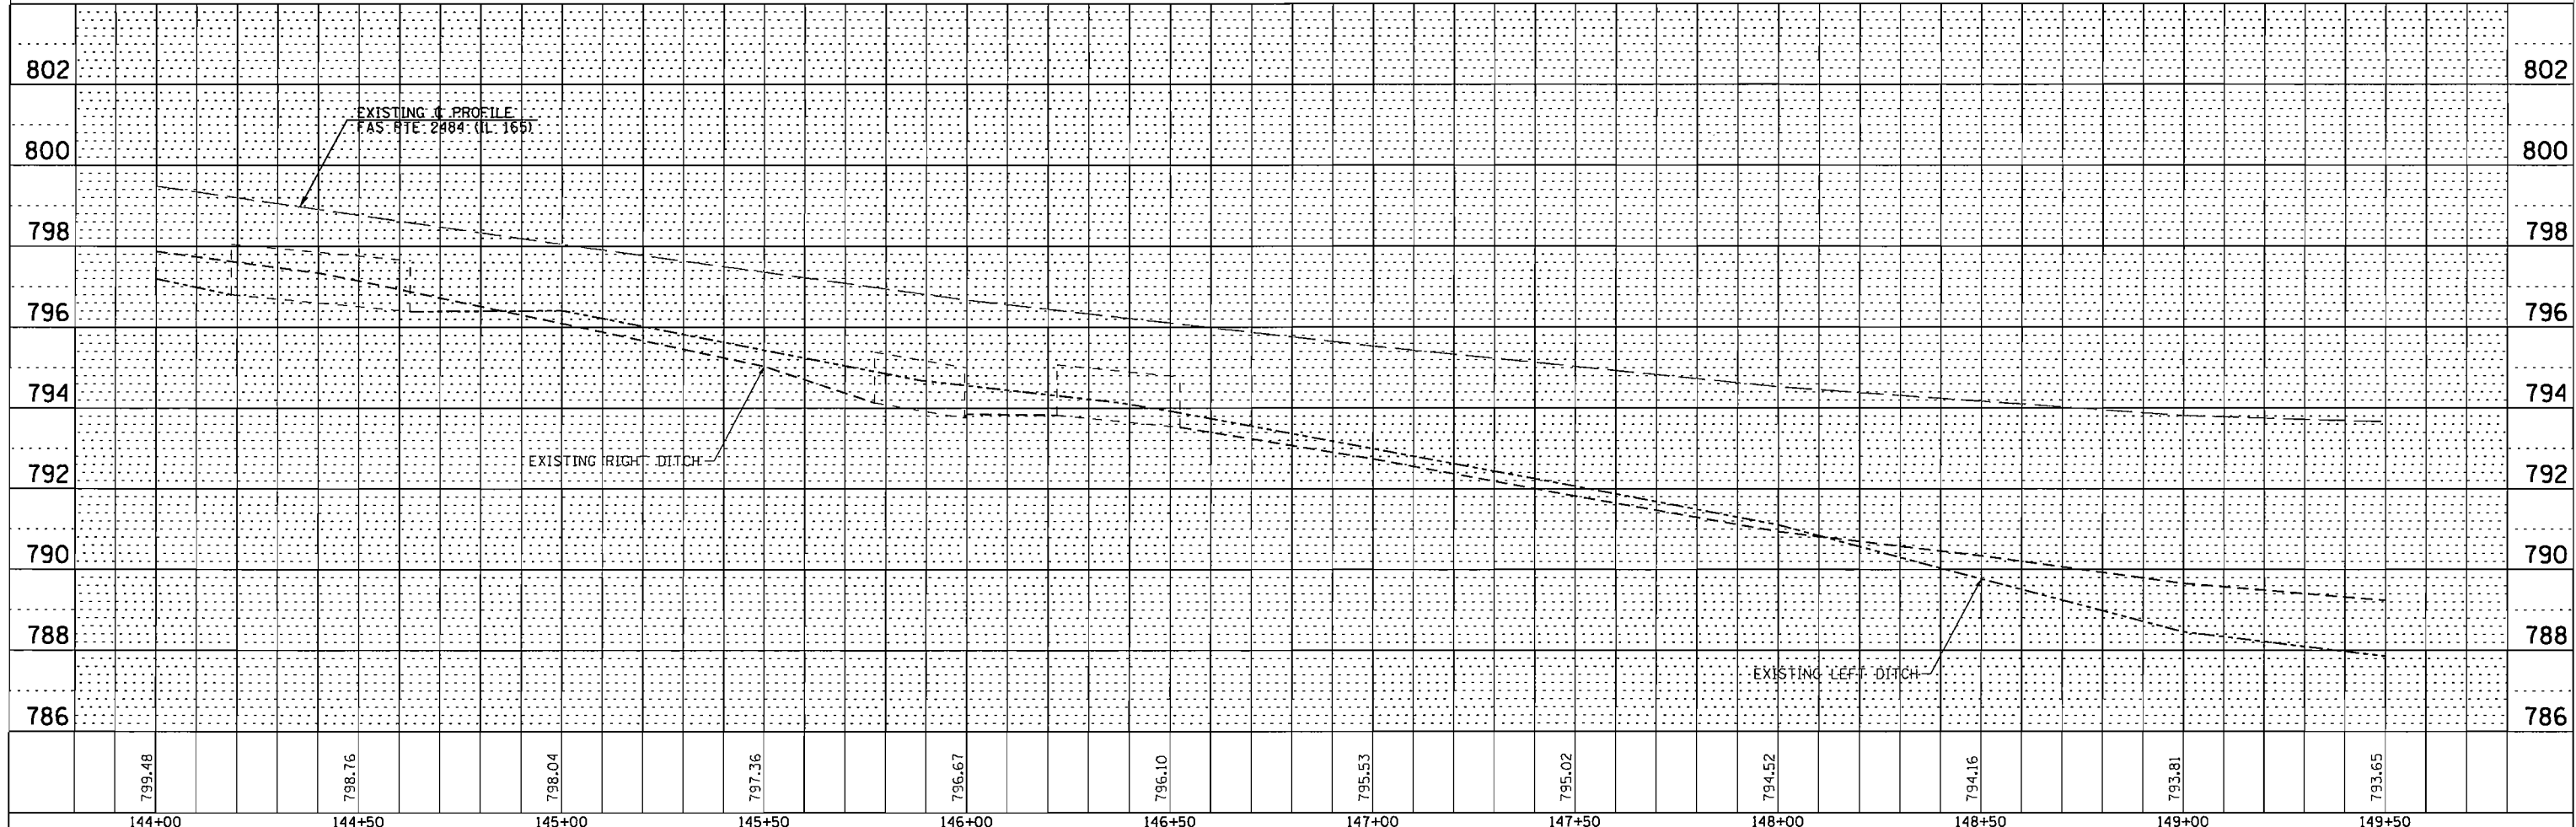

FILE NAME =	USER NAME = #USER#	DESIGNED - CWG	REVISED -	F.A.S. RTE. 2484	SECTION 124BR-1	COUNTY MCLEAN	TOTAL SHEETS 55	SHEET NO. 9
#FILEL#		DRAWN -	REVISED -	CONTRACT NO. 70612				
		CHECKED -	REVISED -	FED. ROAD DIST. NO. [ILLINOIS] FED. AID PROJECT				
		DATE -	REVISED -					

STATE OF ILLINOIS
DEPARTMENT OF TRANSPORTATION

PLAN & PROFILE

SCALE: SHEET NO. 1 OF 3 SHEETS STA. 144+00 TO STA. 149+50