


FINAL	SURVEYED	PLOTTED	NOTED	NO.
DATE	DATE	DATE	DATE	
NO.	NO.	NO.	NO.	

ORIGINAL	SURVEYED	PLOTTED	NOTED	NO.
DATE	DATE	DATE	DATE	
NO.	NO.	NO.	NO.	

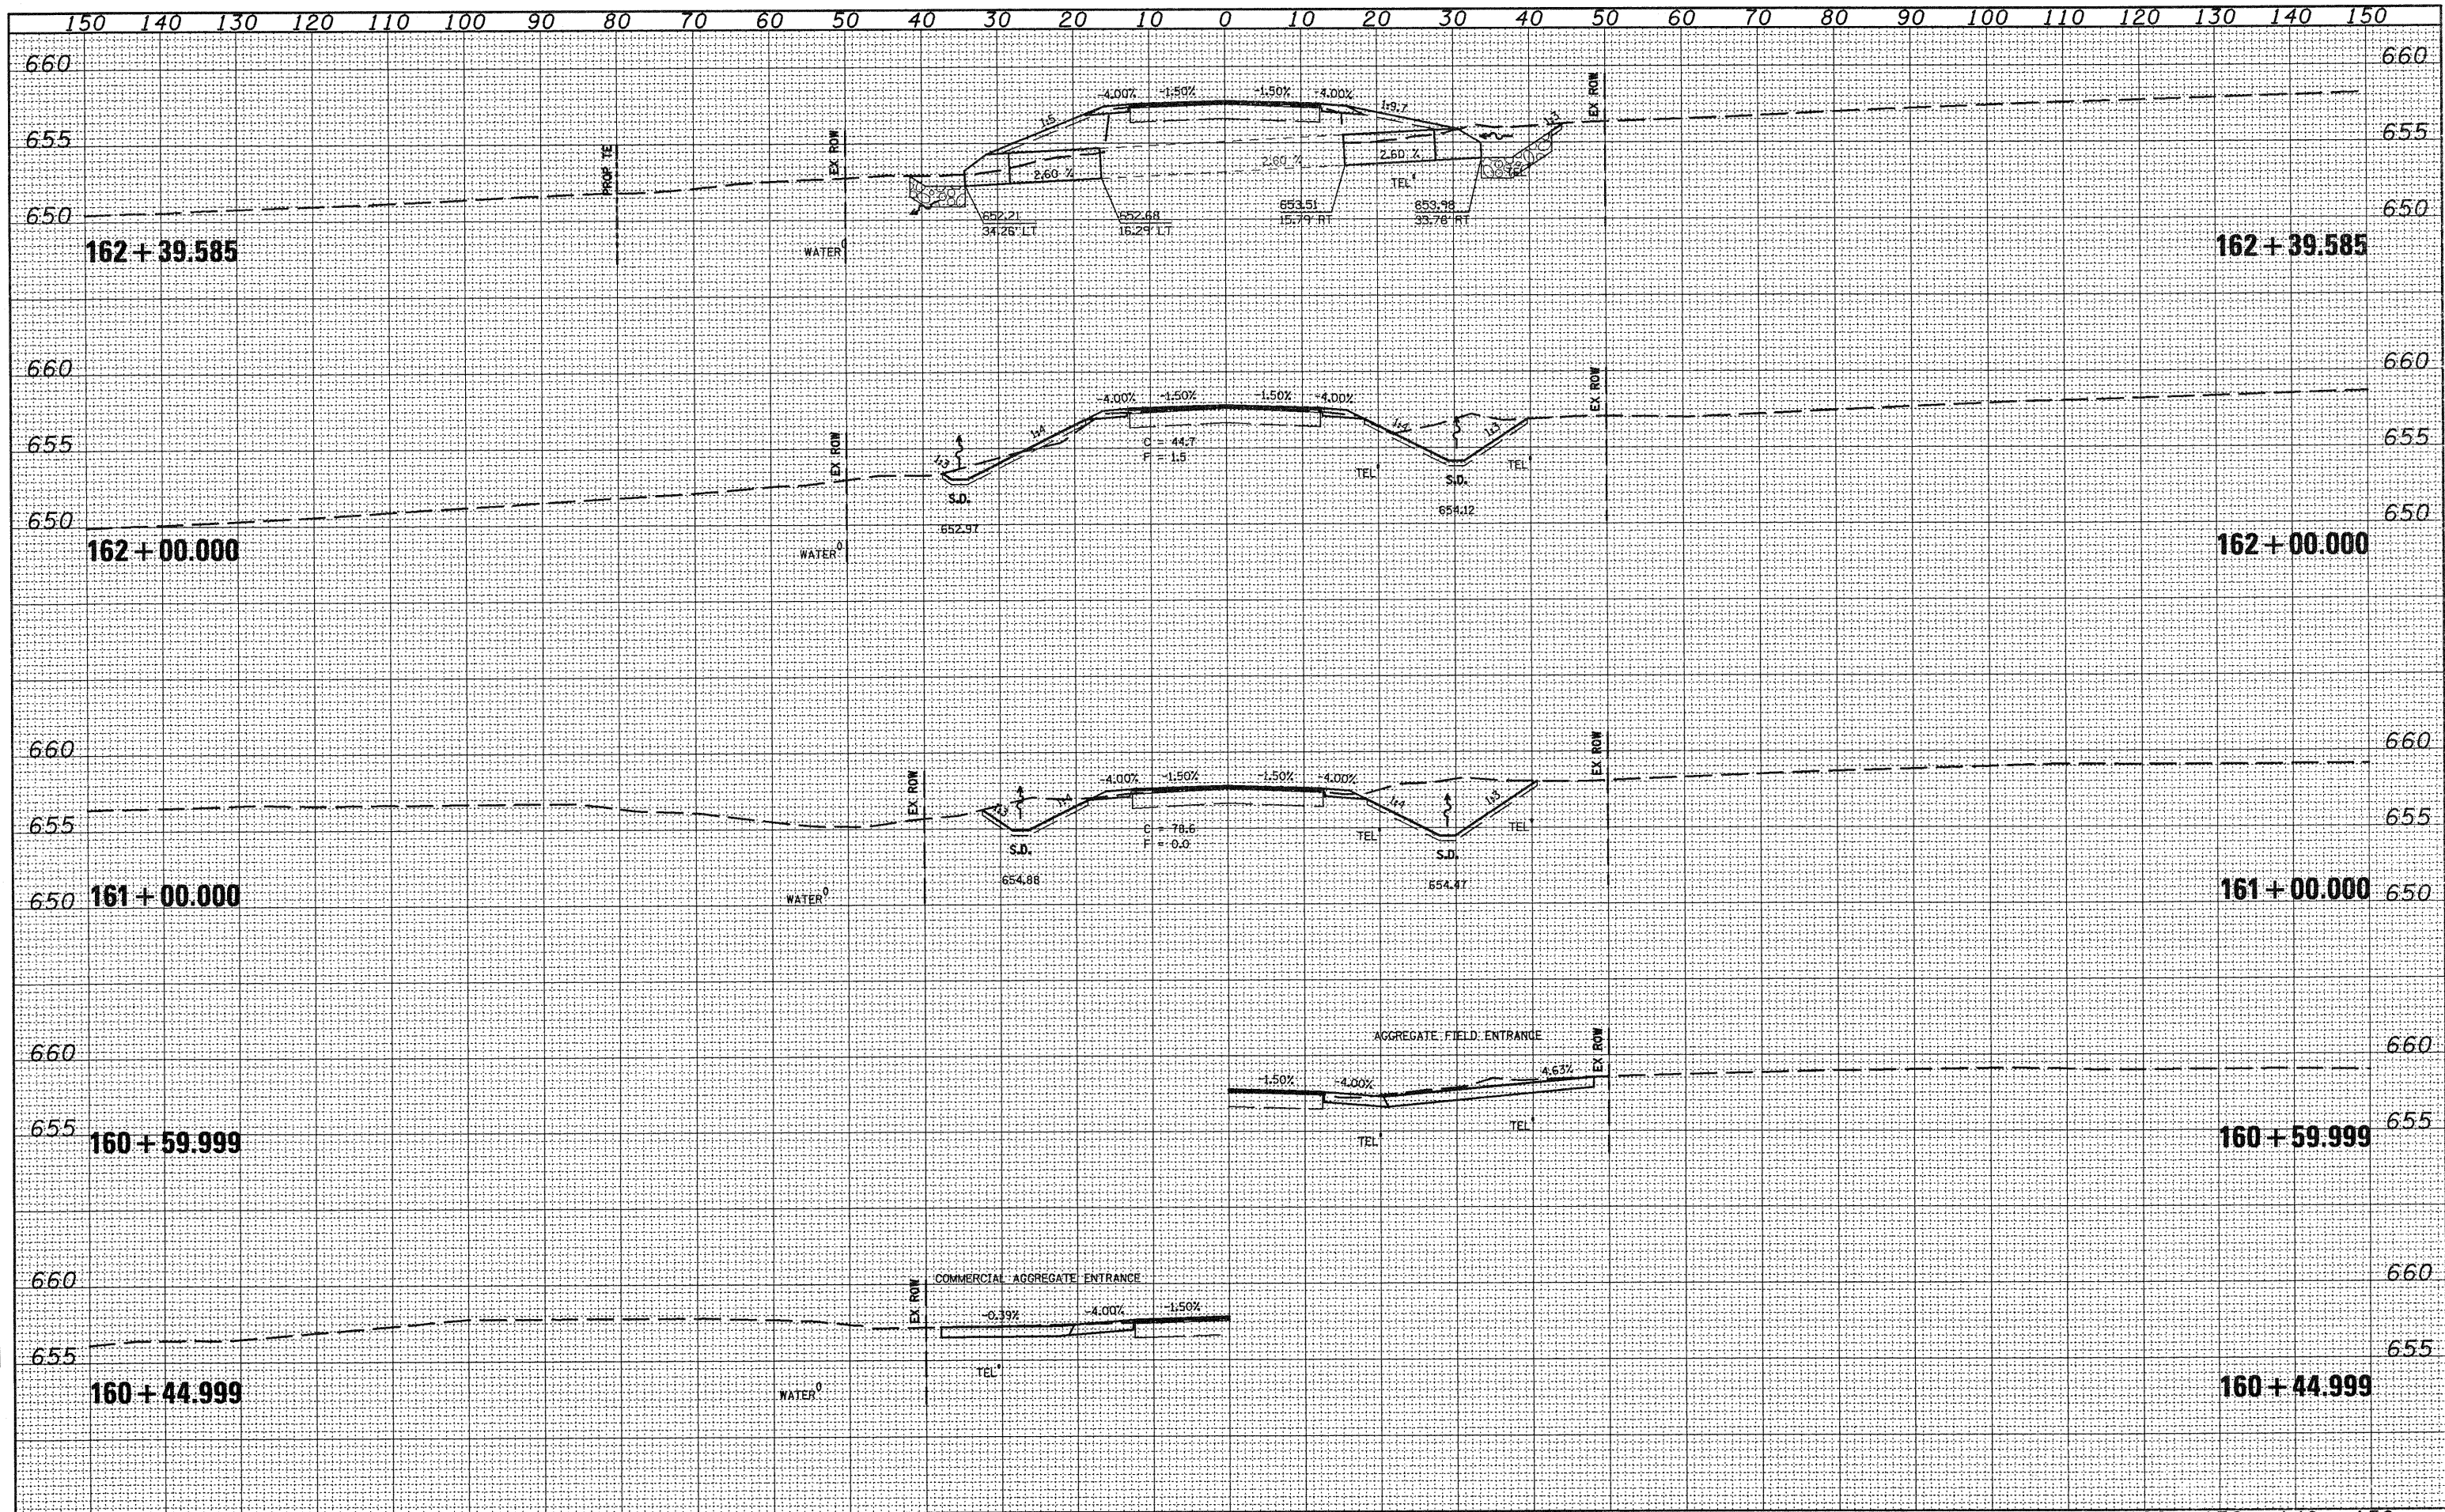

150	140	130	120	110	100	90	80	70	60	50	40	30	20	10	0	10	20	30	40	50	60	70	80	90	100	110	120	130	140	150																				
FILE NAME = xssheets.dgn			USER NAME = horstkj		DESIGNED -		REVISED -		STATE OF ILLINOIS DEPARTMENT OF TRANSPORTATION										CROSS SECTIONS										F.A.P. RTE.	SECTION		COUNTY	TOTAL SHEETS	SHEET NO.																
																			DRAWN -		REVISED -		317	15W-2,RS-3,16W-3,RS-5		FULTON	171	152																						
																			CHECKED -		REVISED -												CONTRACT NO. 88098																	
																			DATE -		REVISED -		SCALE: SHEET NO. OF SHEETS STA. 160+44.999 TO STA. 162+39.585										ILLINOIS FED. AID PROJECT																	
PLOT SCALE = 20.0000 ' / IN.	
PLOT DATE = 8/5/2010	