
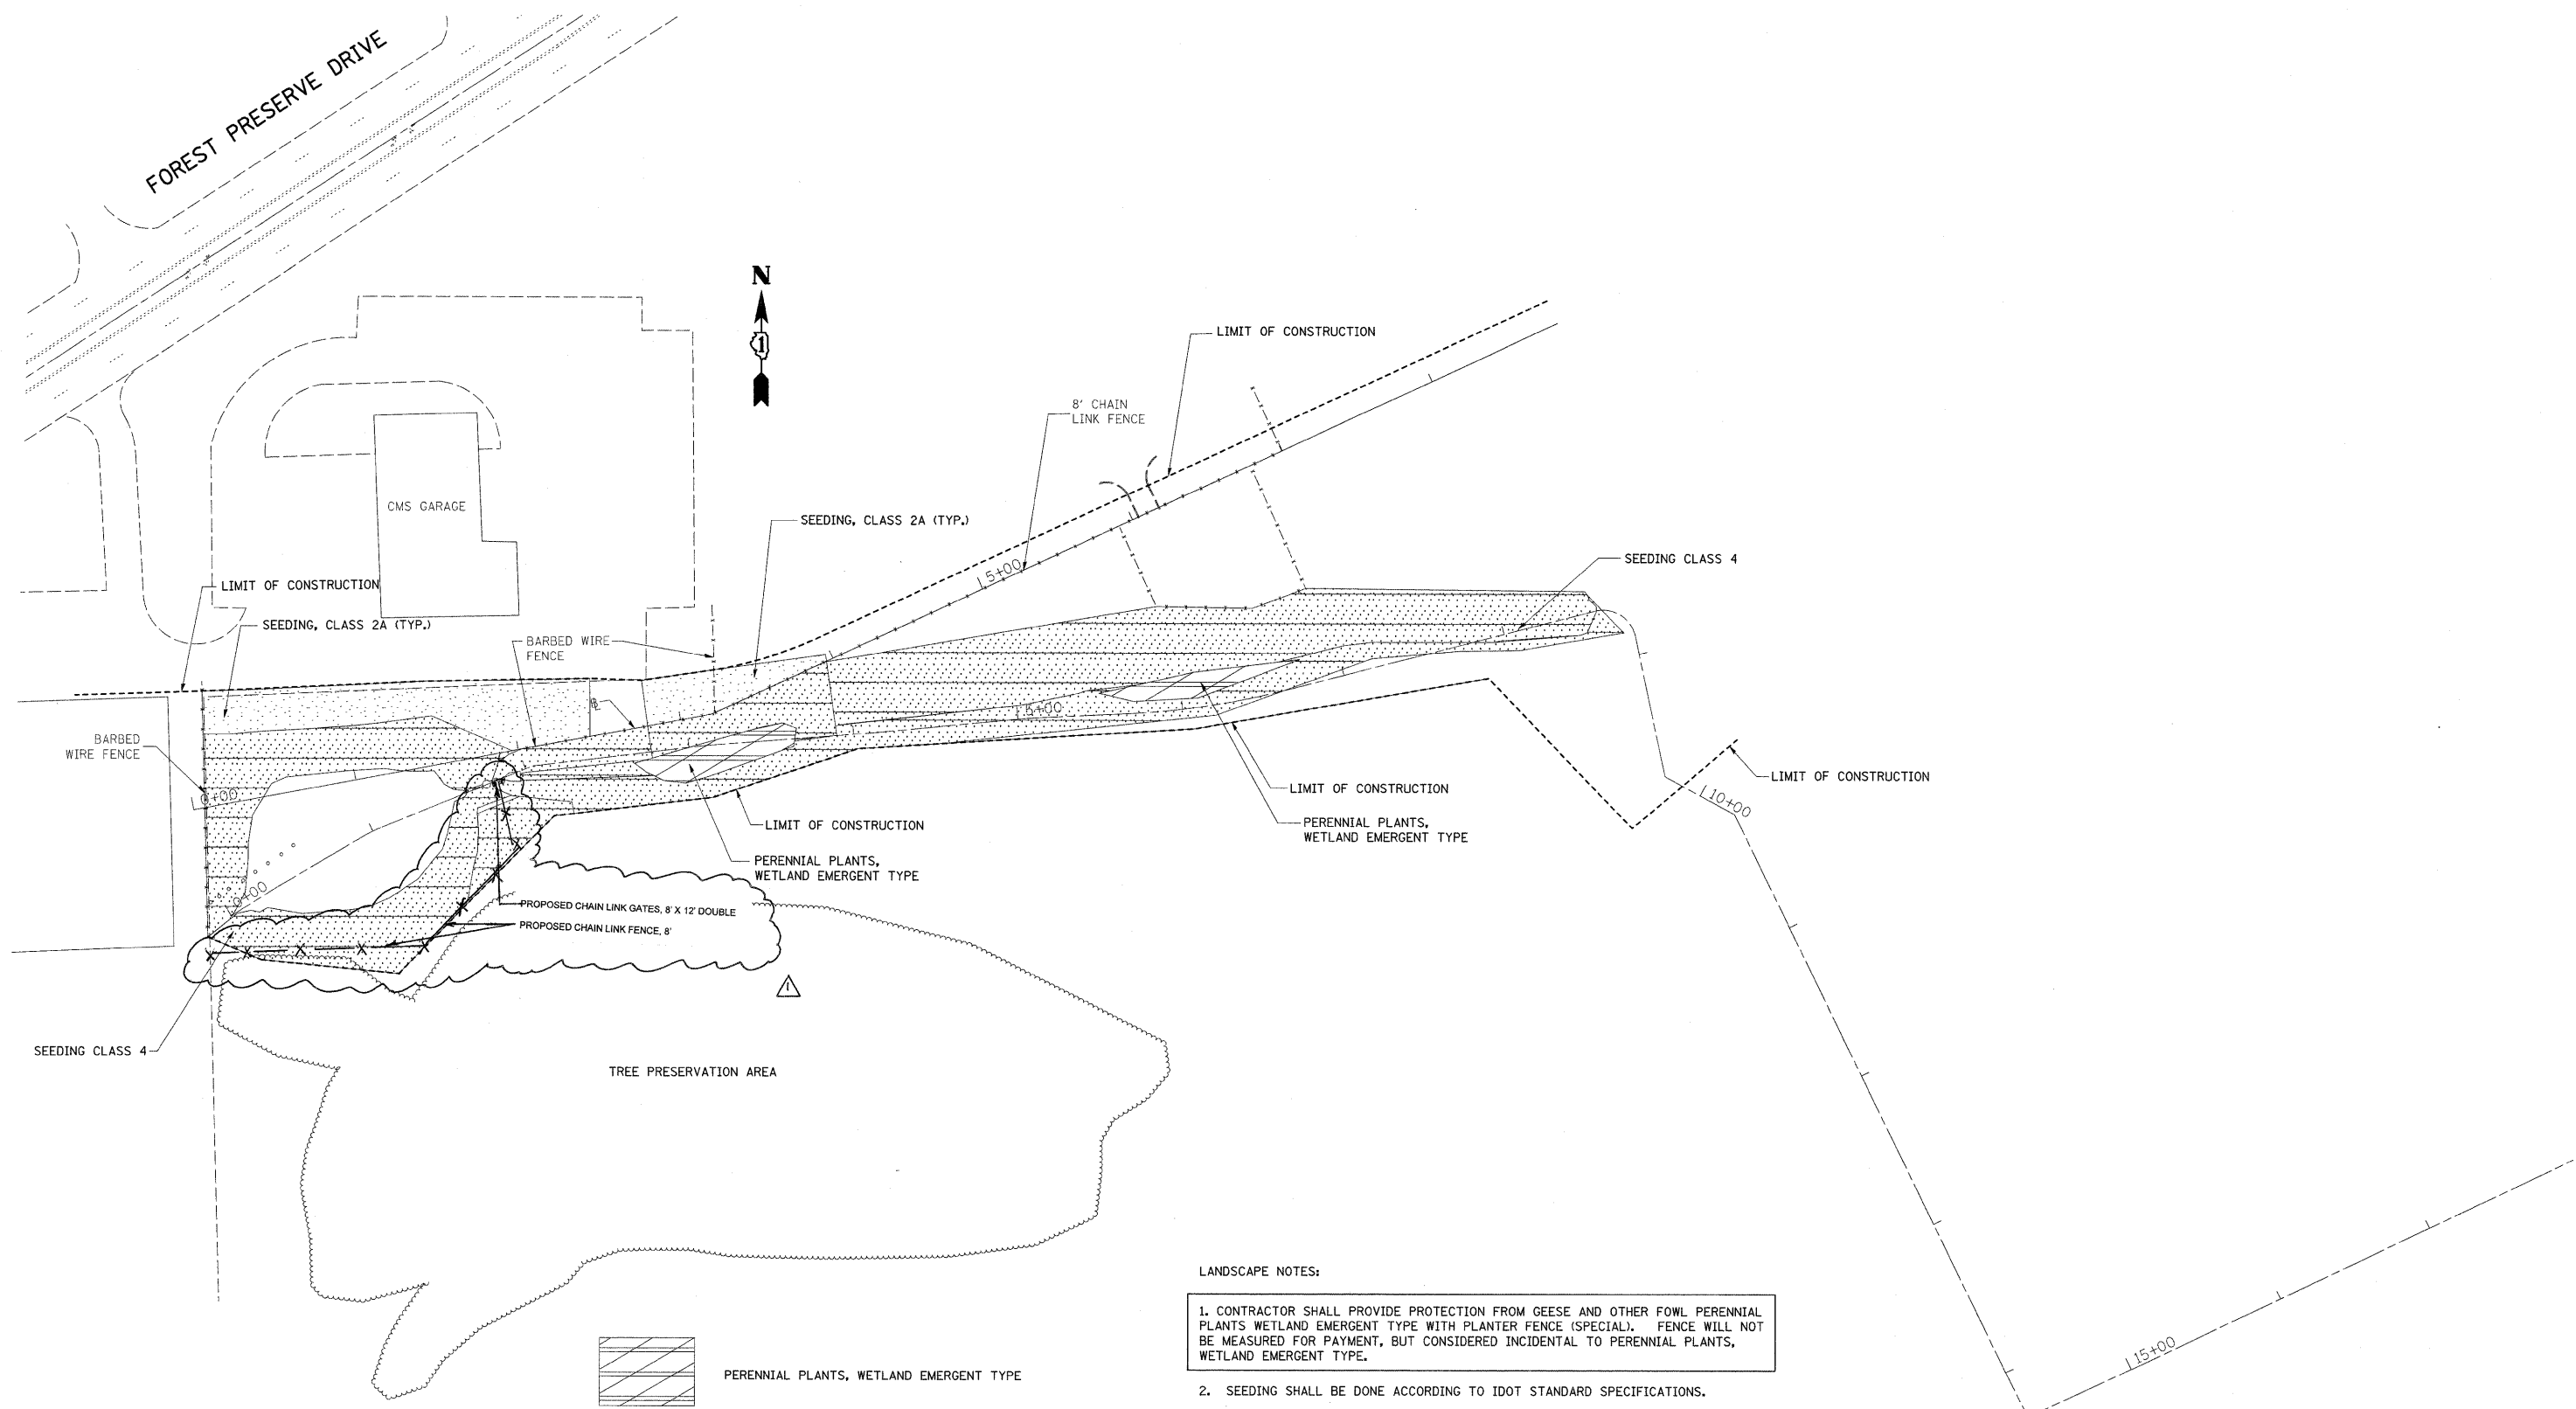
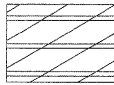
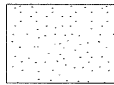


FOREST PRESERVE DRIVE

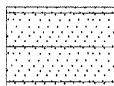

LANDSCAPE NOTES:

1. CONTRACTOR SHALL PROVIDE PROTECTION FROM GEESE AND OTHER FOWL PERENNIAL PLANTS WETLAND EMERGENT TYPE WITH PLANTER FENCE (SPECIAL). FENCE WILL NOT BE MEASURED FOR PAYMENT, BUT CONSIDERED INCIDENTAL TO PERENNIAL PLANTS, WETLAND EMERGENT TYPE.
2. SEEDING SHALL BE DONE ACCORDING TO IDOT STANDARD SPECIFICATIONS.
3. FINAL LOCATION OF CHAIN LINK FENCE, 3' AND CHAIN LINK GATES, 8' X 12' DOUBLE SHALL BE DETERMINED IN THE FIELD BY THE ENGINEER.

	PERENNIAL PLANTS, WETLAND EMERGENT TYPE
	SEEDING, CLASS 2A (TYP.)
	SEEDING, CLASS 4 (TYP.)



Rev. 10-20-08

FILE NAME = K:\p199\07\IL43e119\sh_ell.dgn

USER NAME = ieyoo	DESIGNED -	REVISED -
PLOT SCALE = 50.0000' / IN.	DRAWN -	REVISED -
PLOT DATE = 9/22/2008	CHECKED -	REVISED -
	DATE -	REVISED -

**STATE OF ILLINOIS
DEPARTMENT OF TRANSPORTATION**

**LANDSCAPING PLAN
NORTHSIDE MAINTENANCE YARD - IL. RTE. 43 & IL. RTE. 19**

SCALE: 1"=50' SHEET NO. OF SHEETS STA. TO STA.

F.A.P. RTE. 345	SECTION 2008-036 LS	COUNTY COOK	TOTAL SHEETS 13	SHEET NO. 13
FED. ROAD DIST. NO. [ILLINOIS] FED. AID PROJECT			CONTRACT NO. 60E77	