


F.A.U. RTE.	SECTION	COUNTY	TOTAL SHEETS	SHEET NO.
1346 & 2626	05-00050-00-CH	COOK/DUPAGE	94	29
MAINTENANCE OF TRAFFIC - STAGE 3				
FED. ROAD DIST. NO. 7 ILLINOIS FED. AID PROJECT M-8003569				

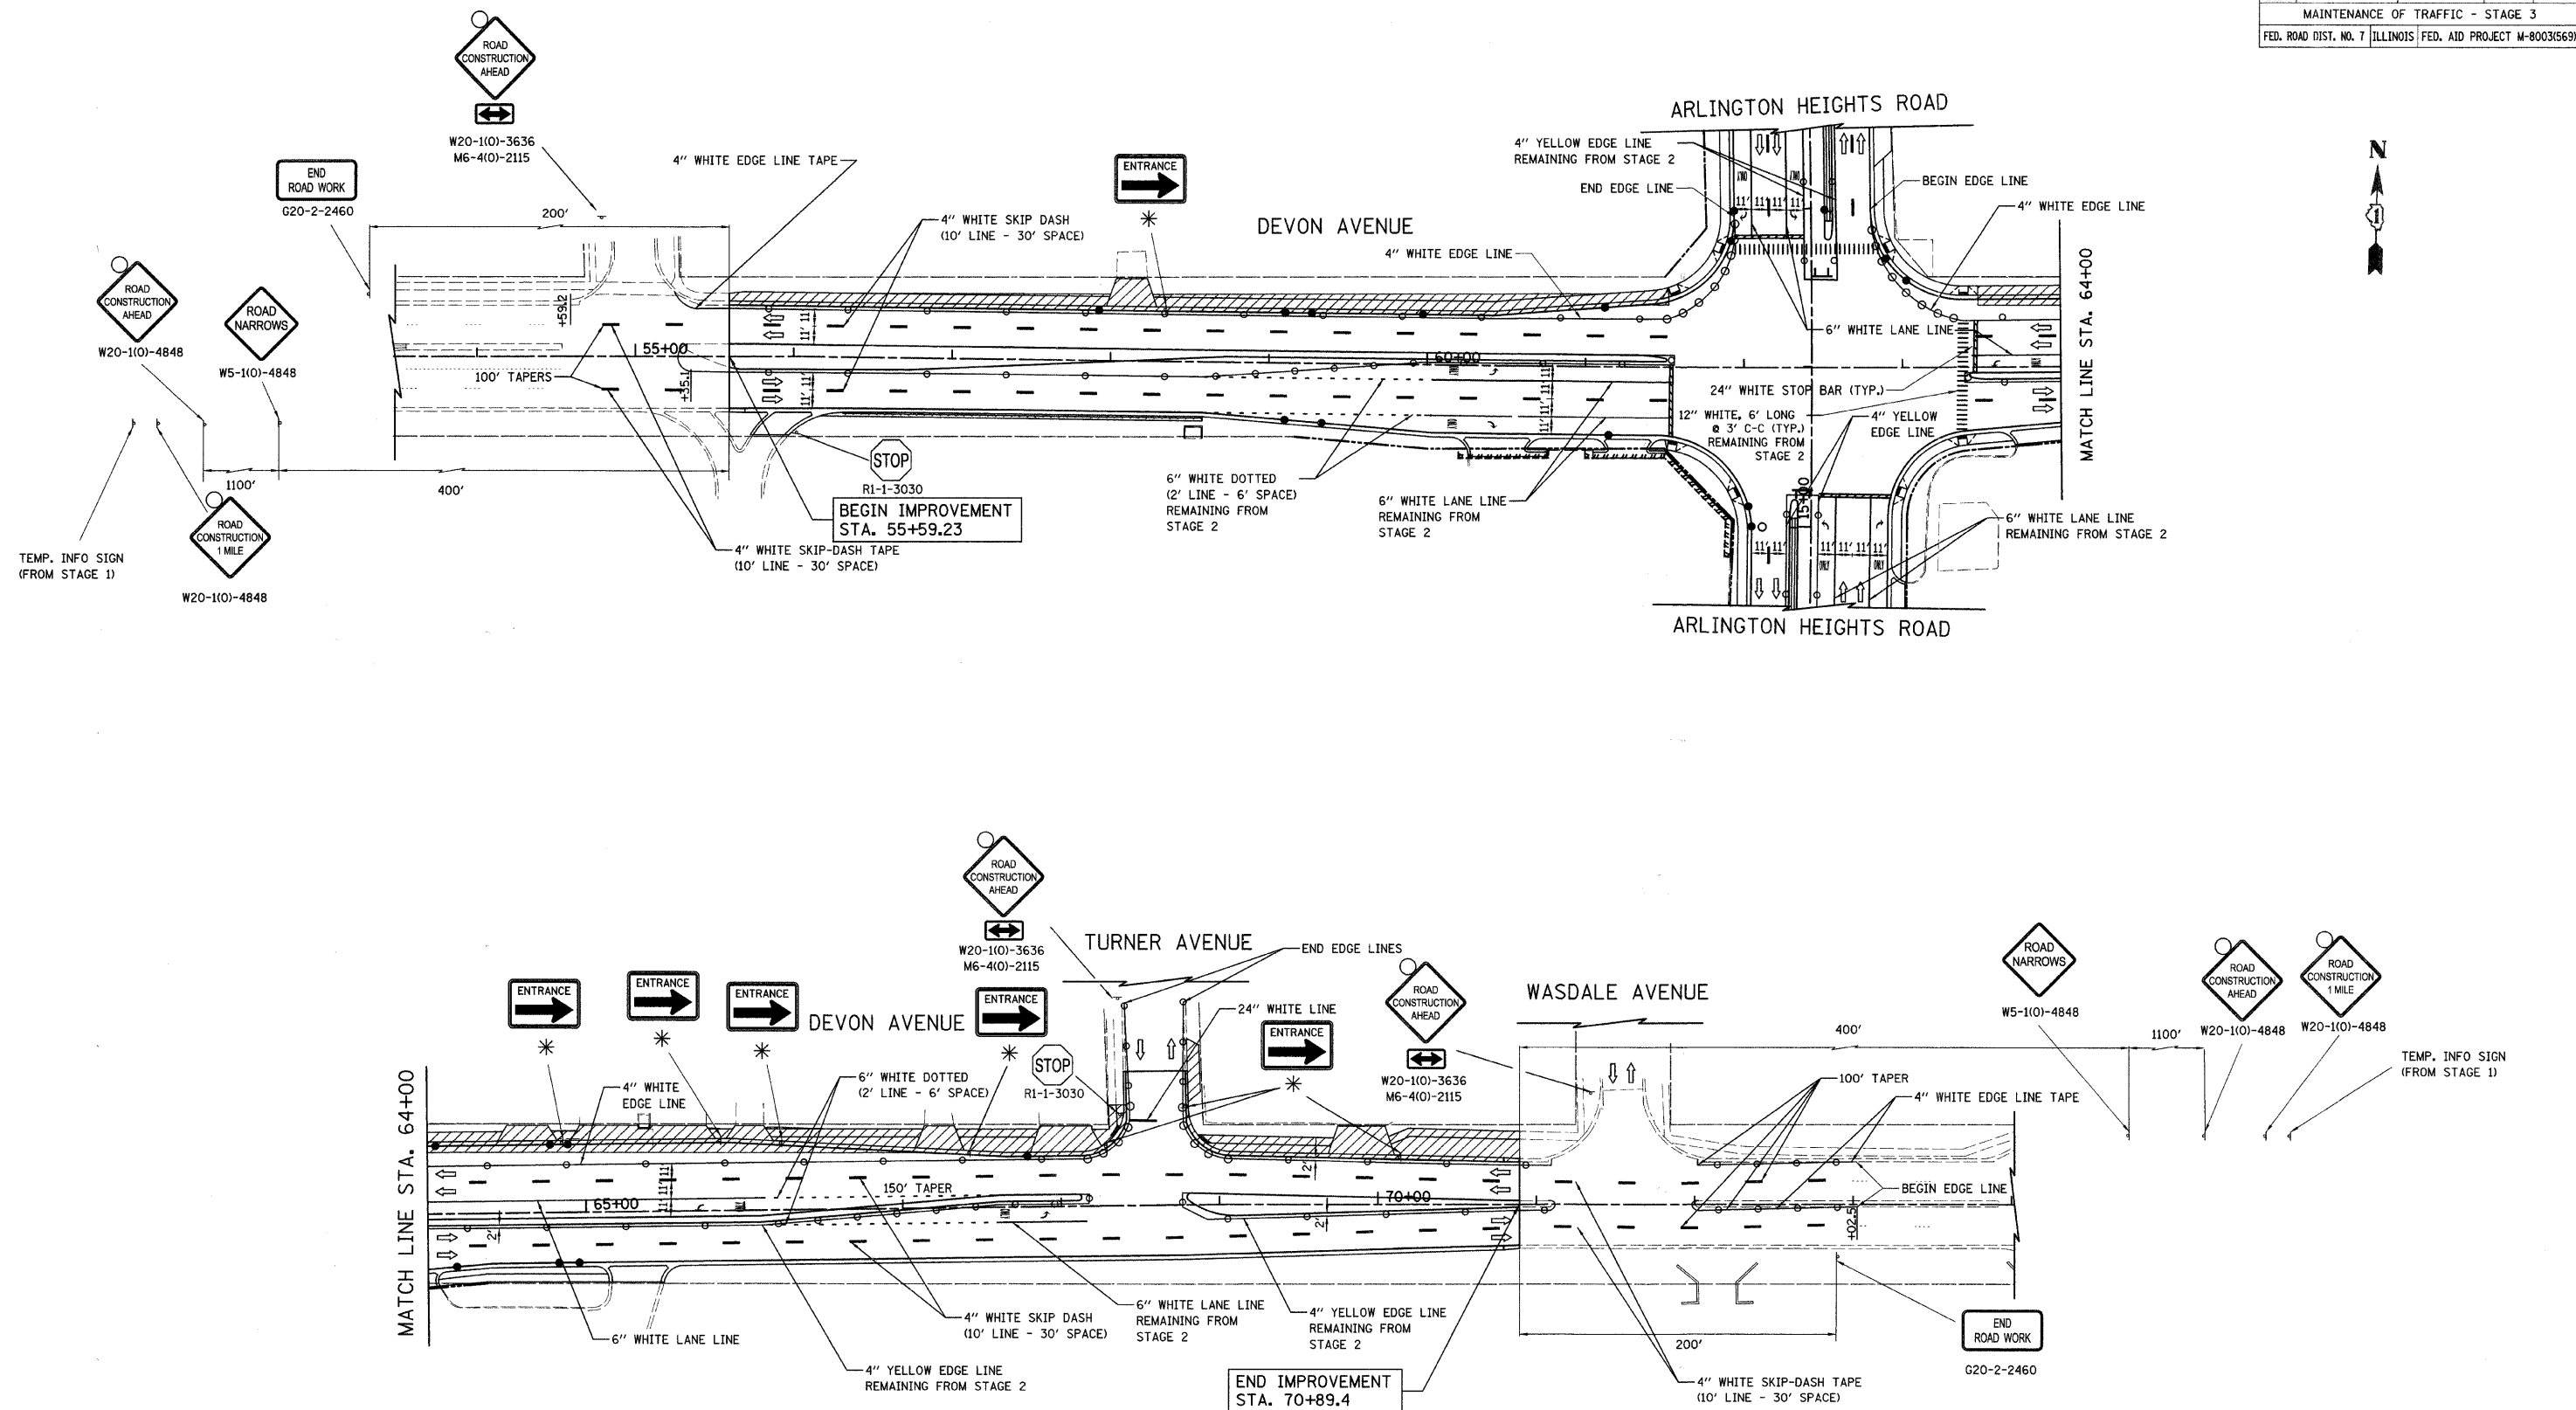

NOTE:
 1) TRAFFIC STAGING ON ARLINGTON HEIGHTS ROAD REMAINS UNCHANGED FROM STAGE 2.
 * SEE SHEET NO. 74 FOR SIGN DETAILS

ILLINOIS DEPARTMENT OF TRANSPORTATION
MAINTENANCE OF TRAFFIC PLAN
DEVON AVENUE
STAGE 3

SCALE IN FEET

DATE: 5/27/08
 DESIGNED BY: BLG
 CHECKED BY: DJK