


F.A.U. RTE.	SECTION	COUNTY	TOTAL SHEETS	SHEET NO.
1346 & 2626	05-00050-00-CH	COOK/DUPAGE	94	38
PAVEMENT MARKING PLAN				
FED. ROAD DIST. NO. 7 ILLINOIS FED. AID PROJECT M-8003(569)				

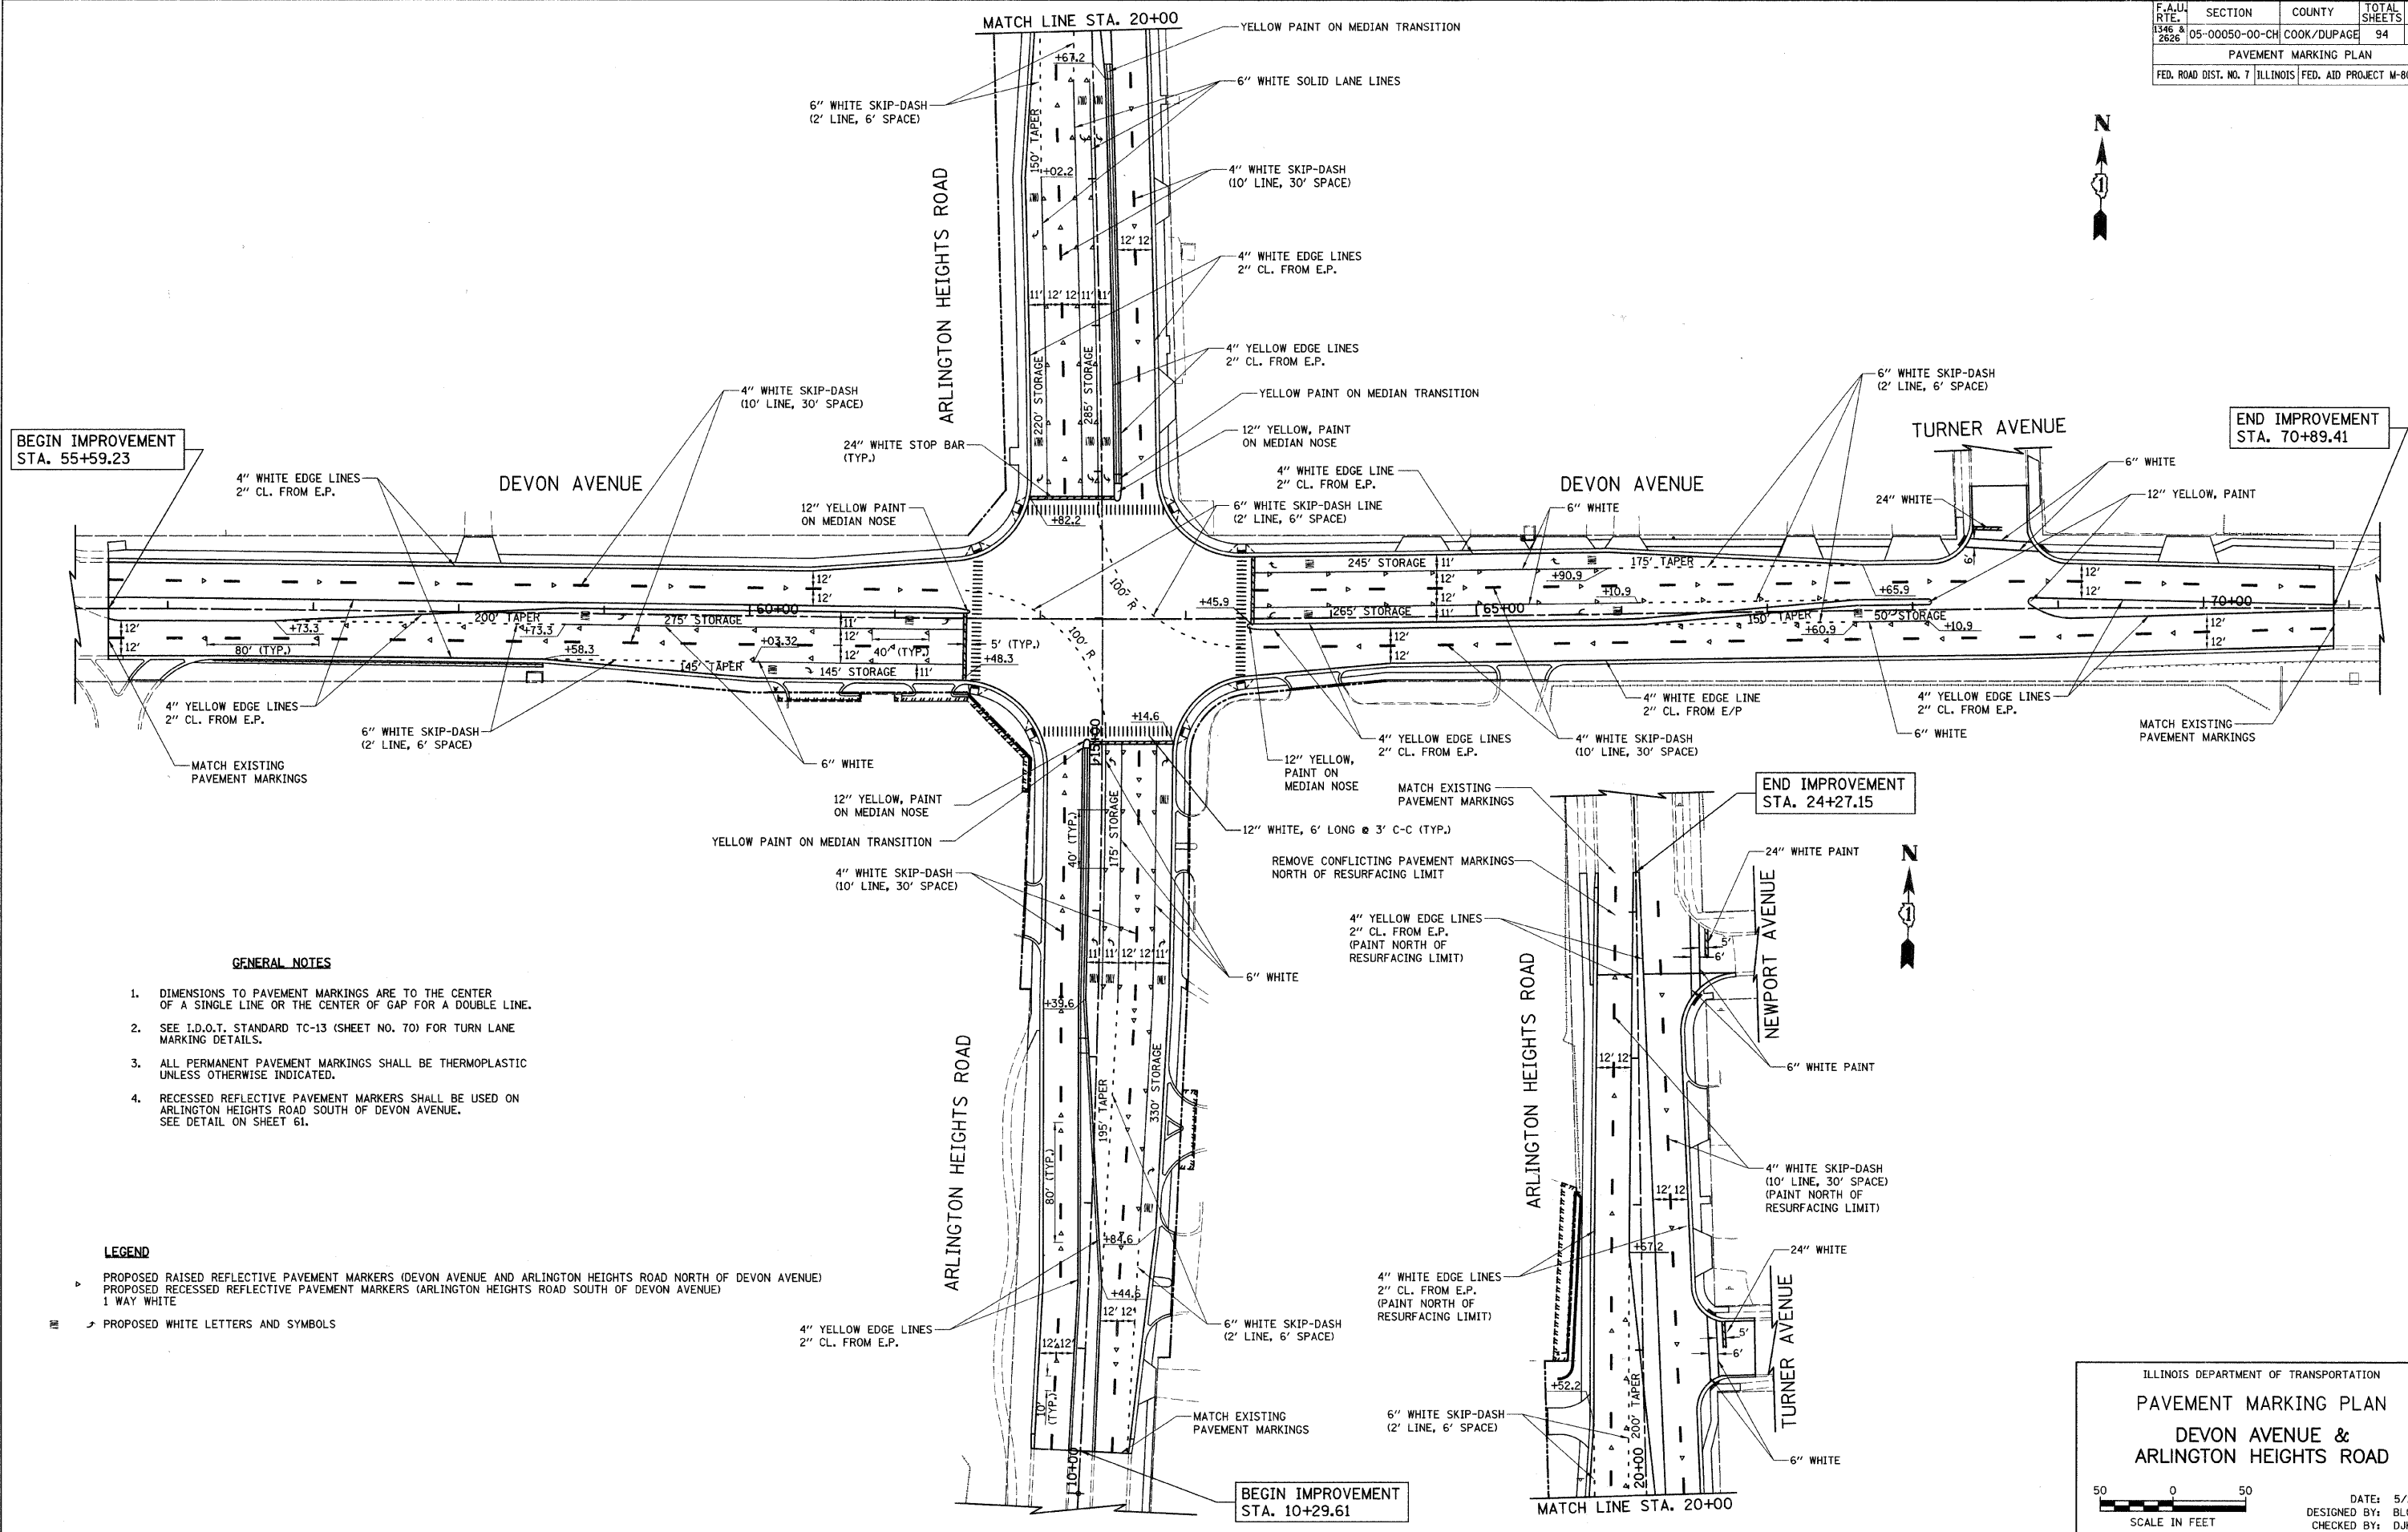

GENERAL NOTES

1. DIMENSIONS TO PAVEMENT MARKINGS ARE TO THE CENTER OF A SINGLE LINE OR THE CENTER OF GAP FOR A DOUBLE LINE.
2. SEE I.D.O.T. STANDARD TC-13 (SHEET NO. 70) FOR TURN LANE MARKING DETAILS.
3. ALL PERMANENT PAVEMENT MARKINGS SHALL BE THERMOPLASTIC UNLESS OTHERWISE INDICATED.
4. RECESSED REFLECTIVE PAVEMENT MARKERS SHALL BE USED ON ARLINGTON HEIGHTS ROAD SOUTH OF DEVON AVENUE. SEE DETAIL ON SHEET 61.

LEGEND

- ▷ PROPOSED RAISED REFLECTIVE PAVEMENT MARKERS (DEVON AVENUE AND ARLINGTON HEIGHTS ROAD NORTH OF DEVON AVENUE)
- ▷ PROPOSED RECESSED REFLECTIVE PAVEMENT MARKERS (ARLINGTON HEIGHTS ROAD SOUTH OF DEVON AVENUE)
- 1 WAY WHITE
- PROPOSED WHITE LETTERS AND SYMBOLS

ILLINOIS DEPARTMENT OF TRANSPORTATION
PAVEMENT MARKING PLAN
DEVON AVENUE &
ARLINGTON HEIGHTS ROAD

50 0 50
 SCALE IN FEET

DATE: 5/27/08
 DESIGNED BY: BLG
 CHECKED BY: DJK