




F.A.U. RTE.	SECTION	COUNTY	TOTAL SHEETS	SHEET NO.
1346 & 2626	05-00050-00-CH	COOK/DUPAGE	94	64
DETAILS				
FED. ROAD DIST. NO. 7 ILLINOIS FED. AID PROJECT M-8003(569)				

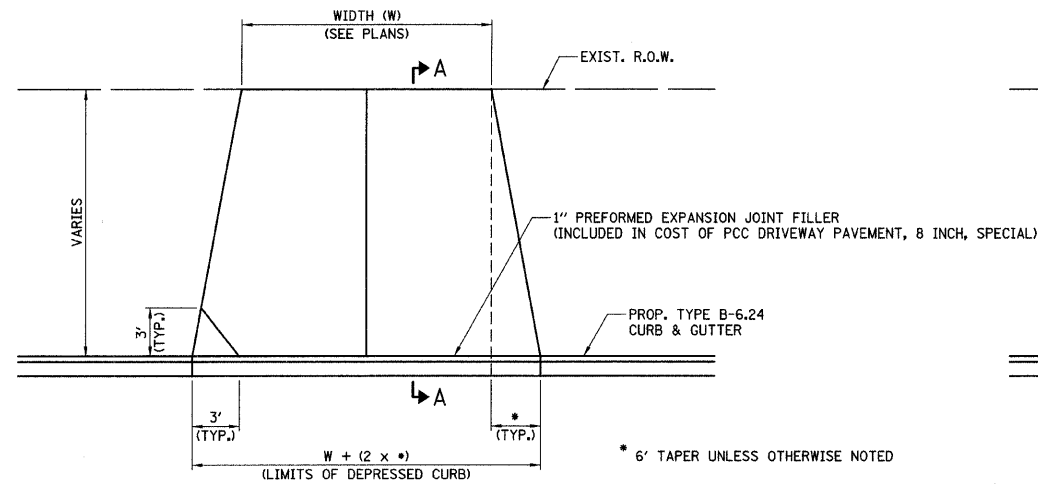


STRAIGHT TAPER PLAN VIEW

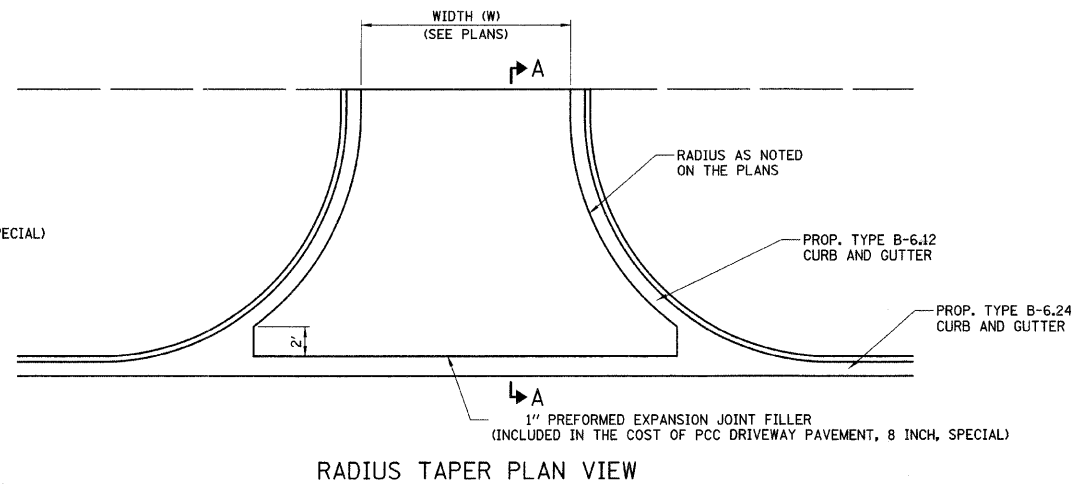

RADIUS TAPER PLAN VIEW

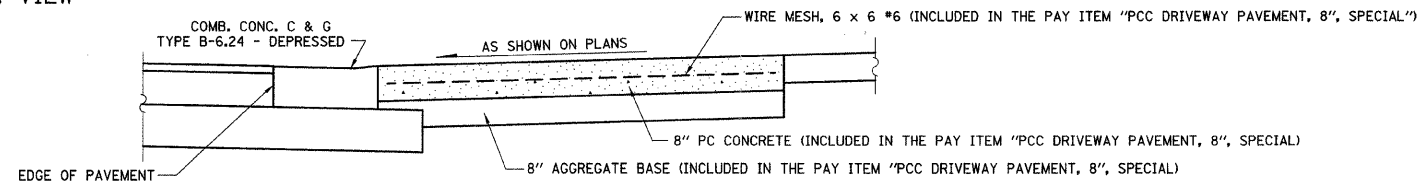

SECTION A-A FOR PCC DRIVEWAY

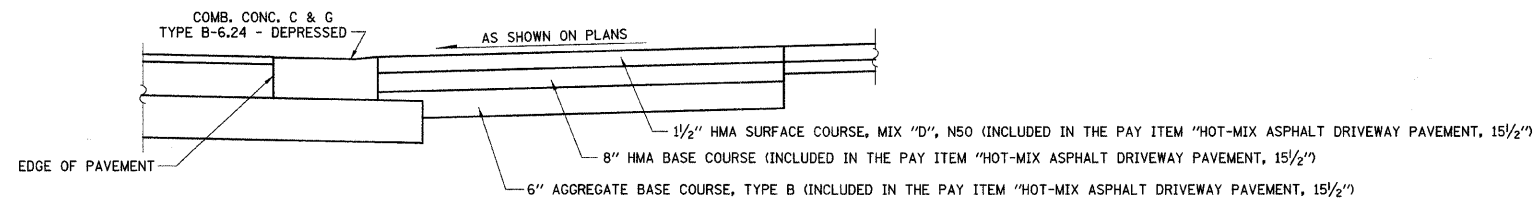

SECTION A-A FOR HMA DRIVEWAY

DRIVEWAY DETAIL
NOT TO SCALE

ILLINOIS DEPARTMENT OF TRANSPORTATION

DETAILS

DATE: 5/27/08
DESIGNED BY: KRK
CHECKED BY: DJK