
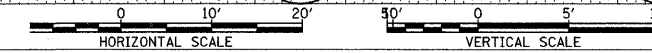


F.A. RTE.	SECTION	COUNTY	TOTAL SHEETS	SHEET NO.
1346 & 2626	05-00050-00-CH	COOK/DUPAGE	94	82
STA. 58+00		TO STA. 60+00		
FED. ROAD DIST. NO. 7 ILLINOIS FED. AID PROJECT M-8003(569)				

FINAL SURVEY	SURVEYED	DATE
NOTE BOOK	PLOTTED	
NO.	TEMPLATE	
	AREAS CHECKED	

ORIGINAL SURVEY	SURVEYED	DATE
NOTE BOOK	PLOTTED	
NO.	TEMPLATE	
	AREAS CHECKED	

PLOT DATE = 04/28/05
 FILE NAME = 05-00050-00-CH-82.dwg
 PLOT SCALE = 1"=40'
 REFERENCE = 05-00050-00-CH-81.dwg

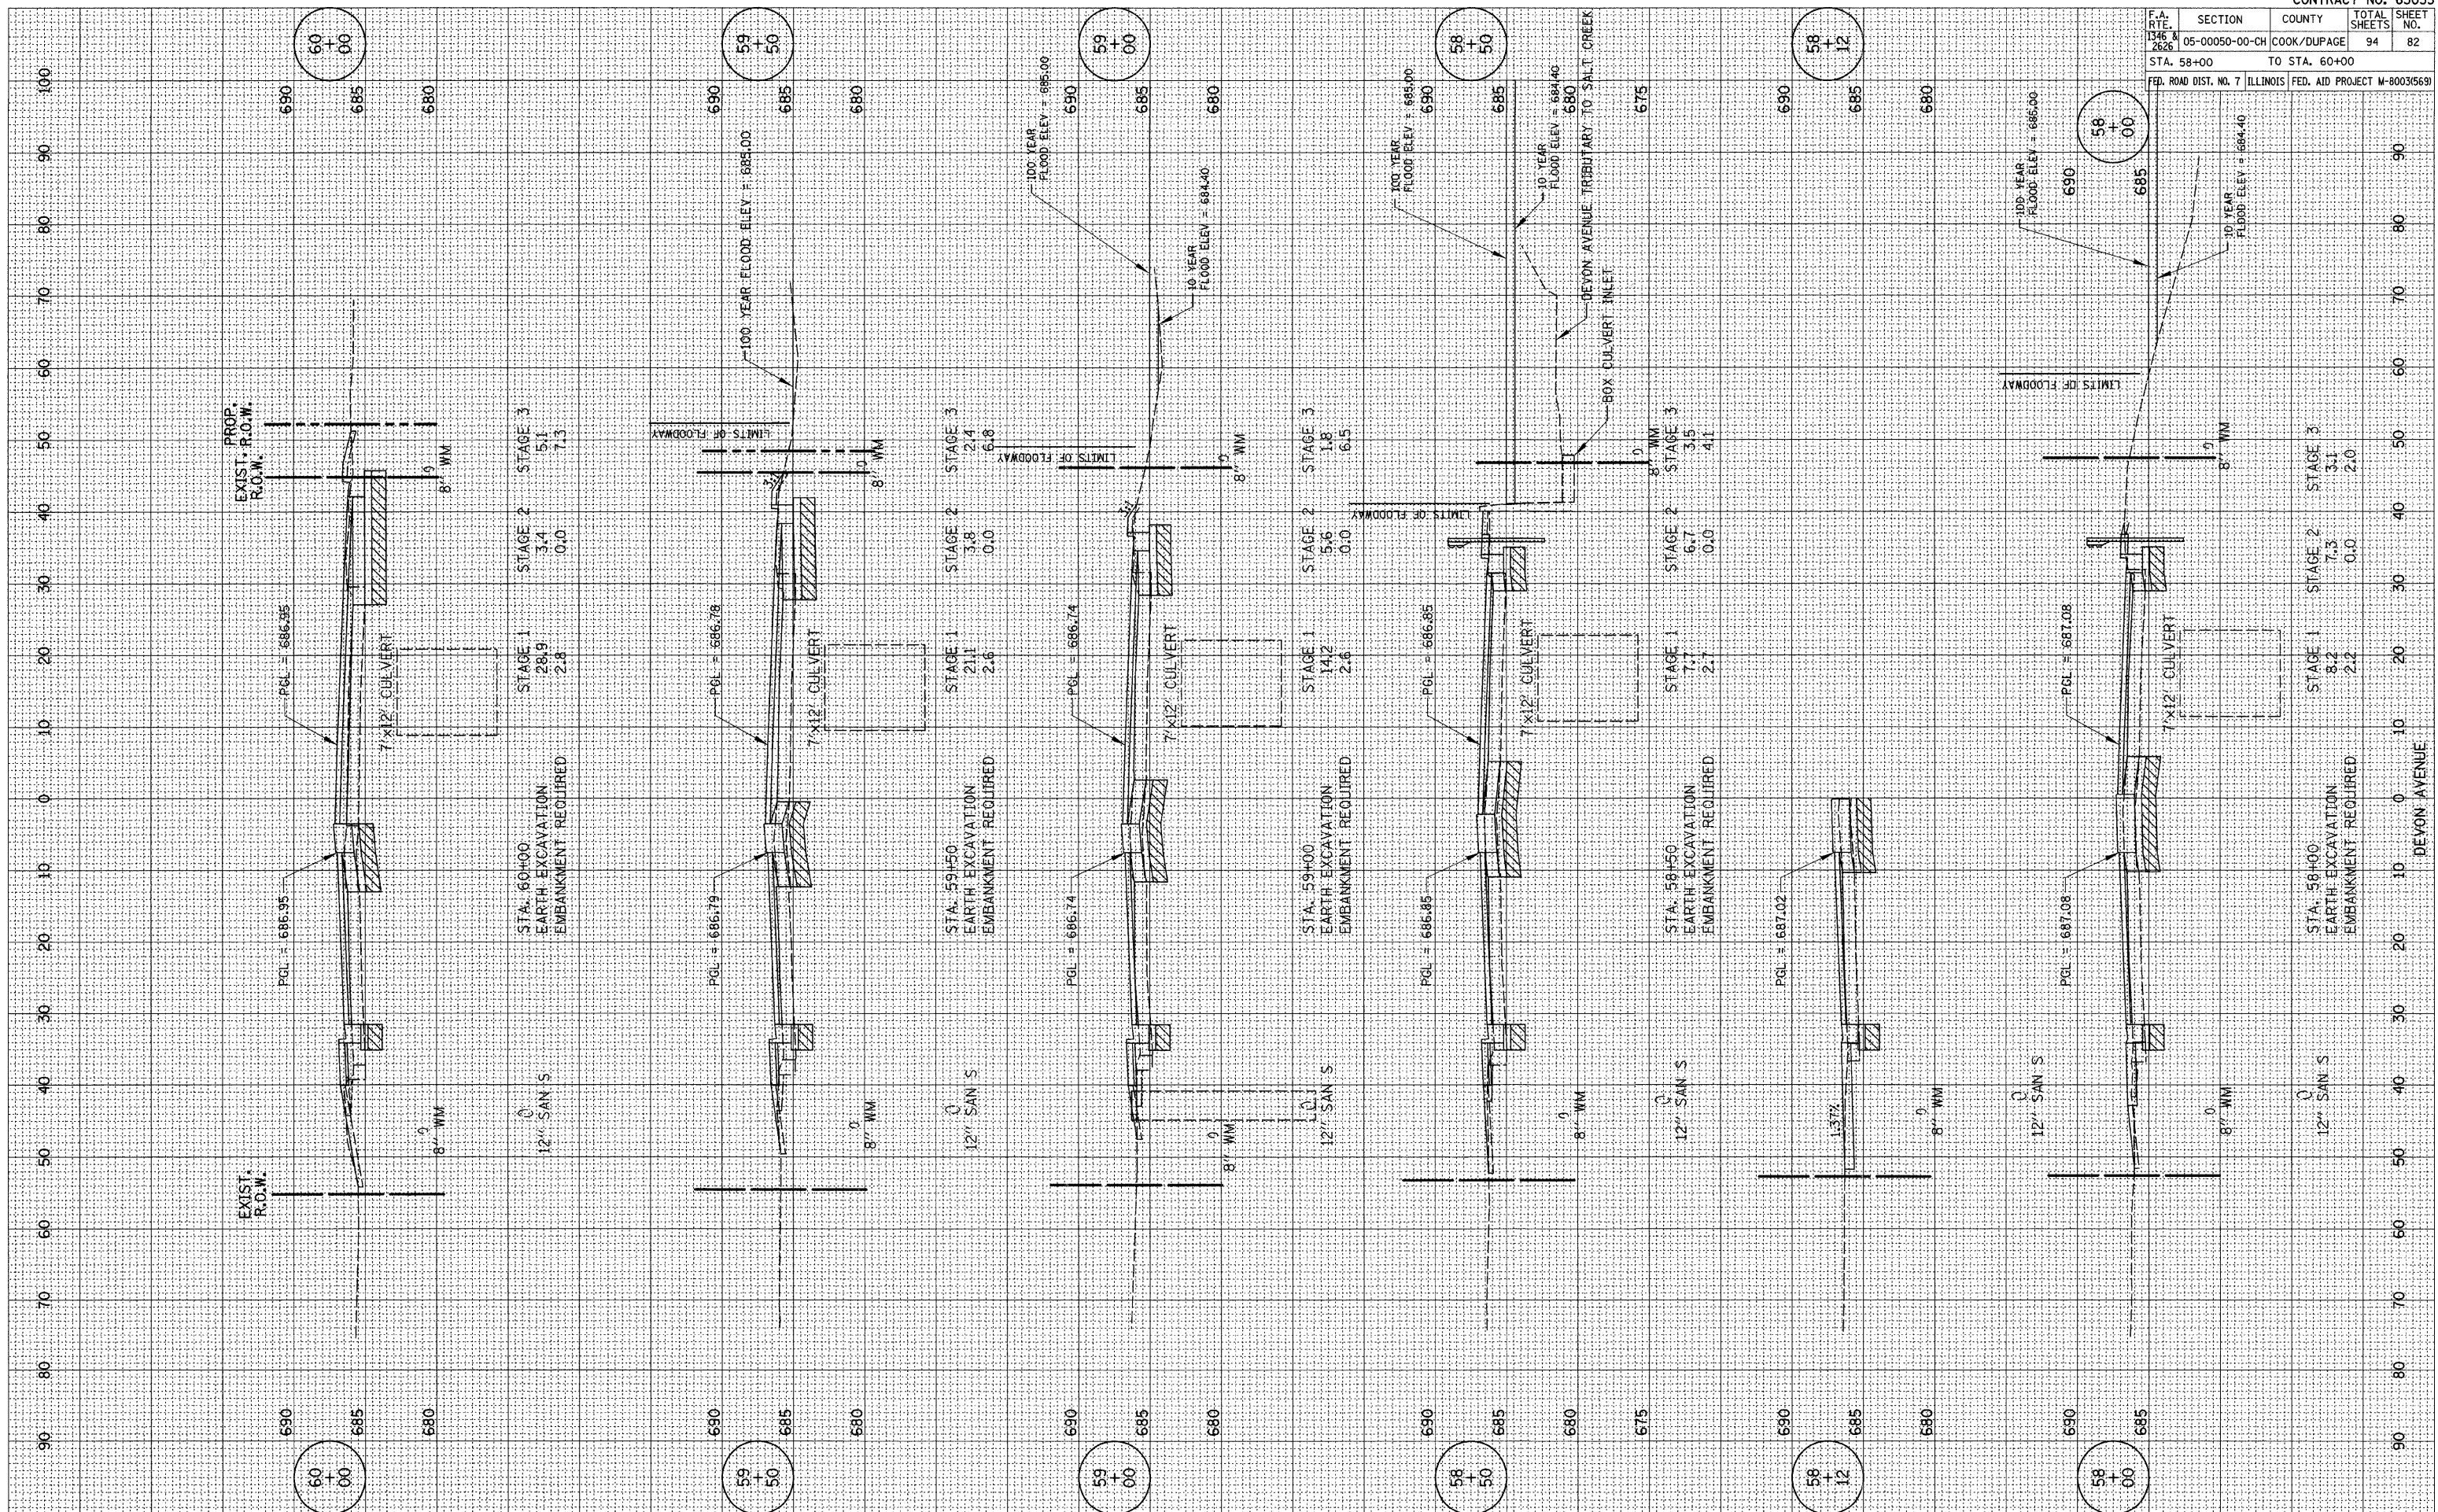

DEVON AVENUE
 STA. 58+00 TO STA. 60+00