


F.A.U. RTE.	SECTION	COUNTY	TOTAL SHEETS	SHEET NO.
1346 & 2626	05-00050-00-CH	COOK/DUPAGE	94	91
STA. 15+50 TO STA. 18+00				

FED. ROAD DIST. NO. 7 ILLINOIS FED. AID PROJECT M-80035691

NO.	AREAS CHECKED	NOTE BOOK	PLotted	DATE

NO.	AREAS CHECKED	NOTE BOOK	PLotted	DATE

PLOT DATE: * DATE *
 FILE NAME: * FILE *
 PLOT SCALE: * SCALE *
 REFERENCE: * REF *

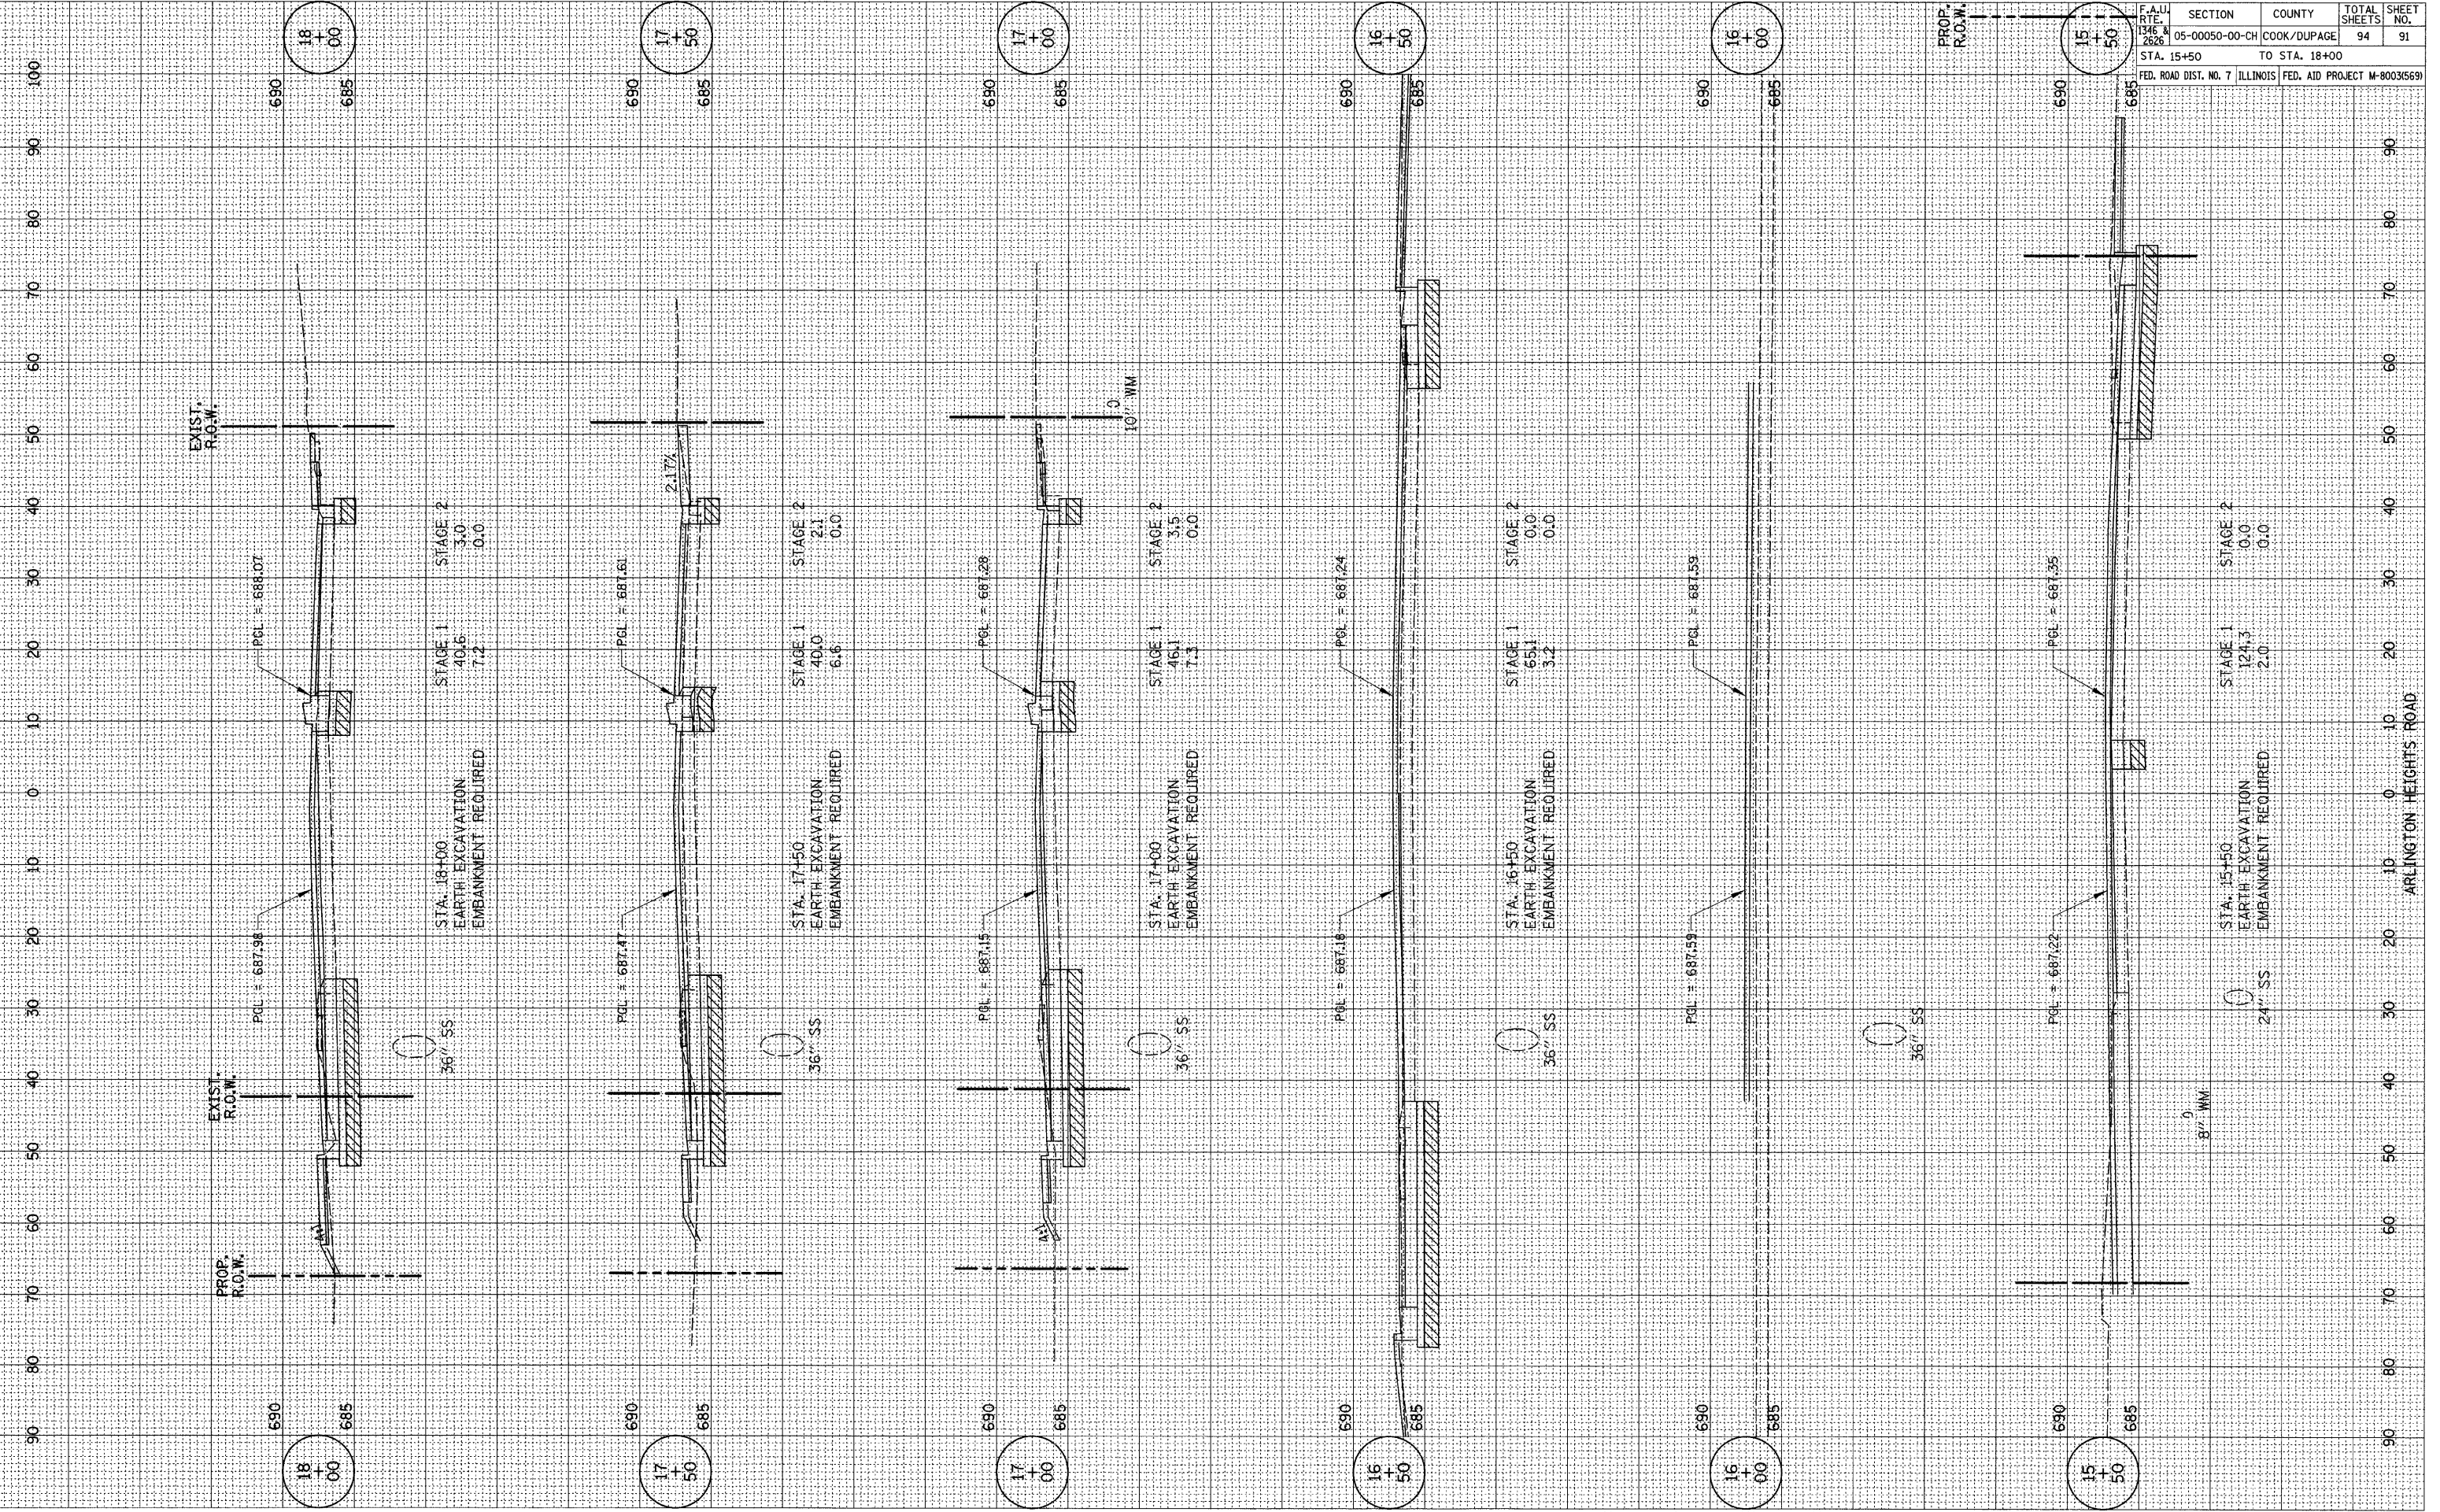

ARLINGTON HEIGHTS ROAD

STA. 15+50 TO STA. 18+00