
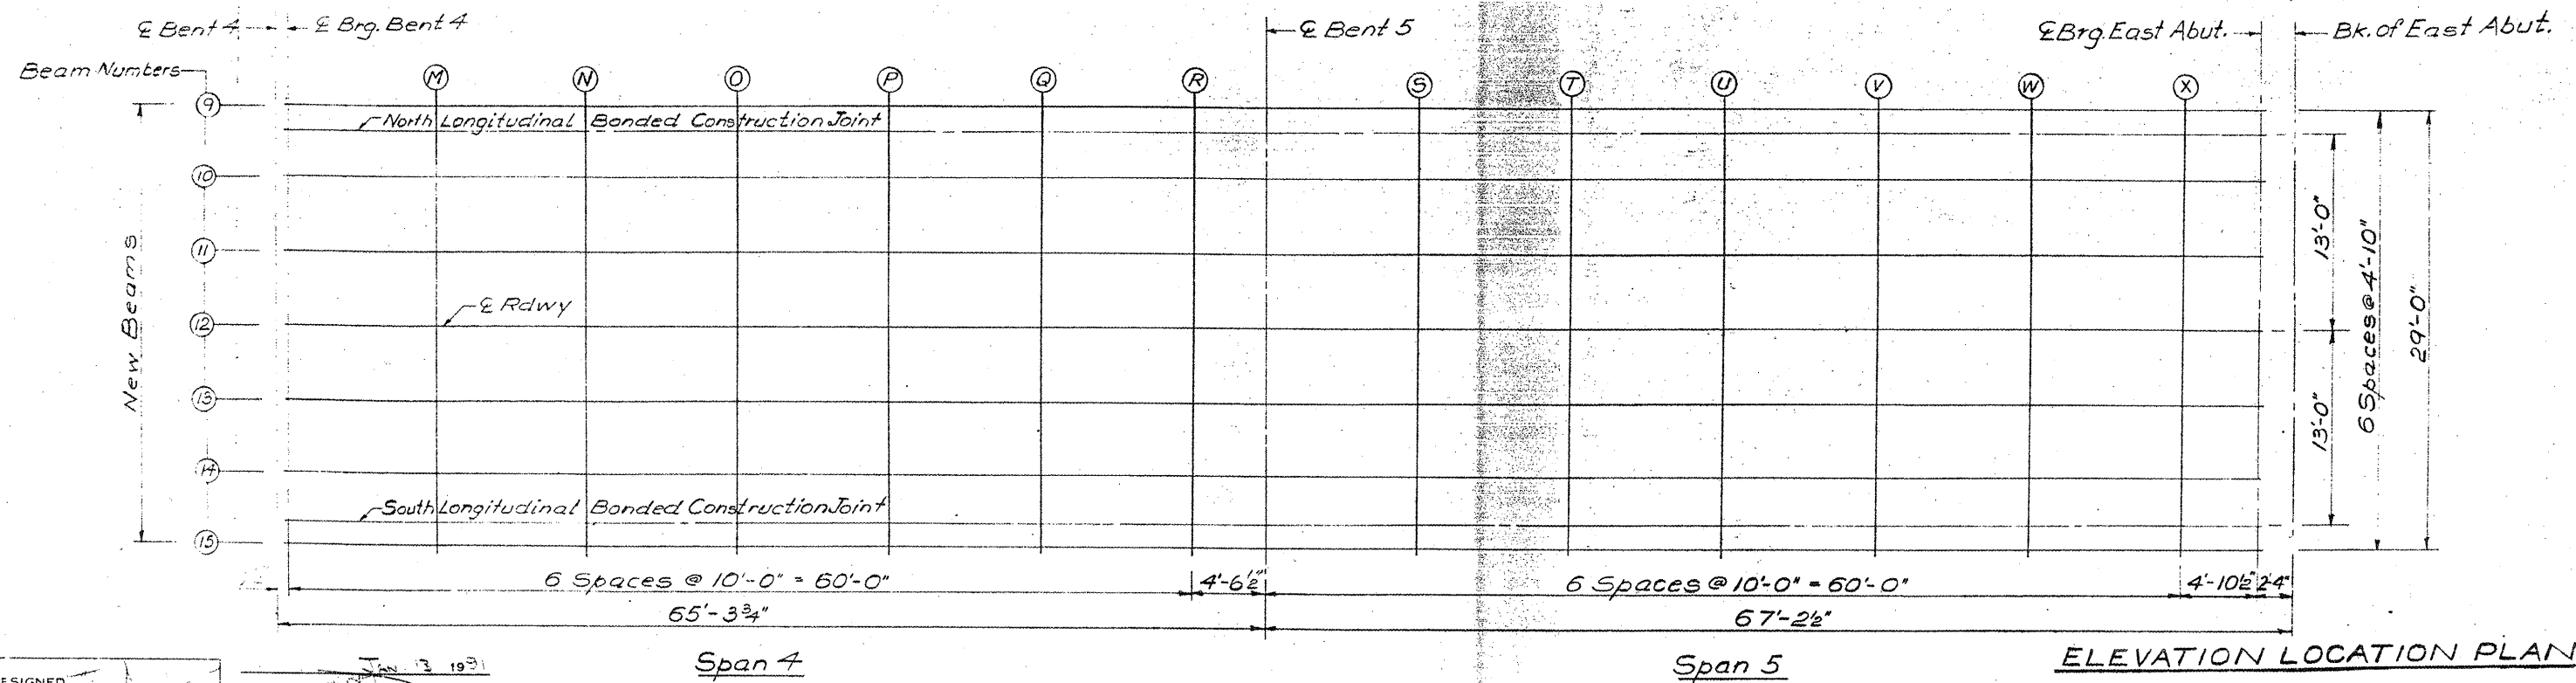


STATE OF ILLINOIS
DEPARTMENT OF TRANSPORTATION

VARIOUS ROUTES
D9 BRIDGE PAINTING FY 09-1
VARIOUS COUNTIES
CONTRACT 78093
FOR INFORMATION ONLY
SHEET 26 OF 31

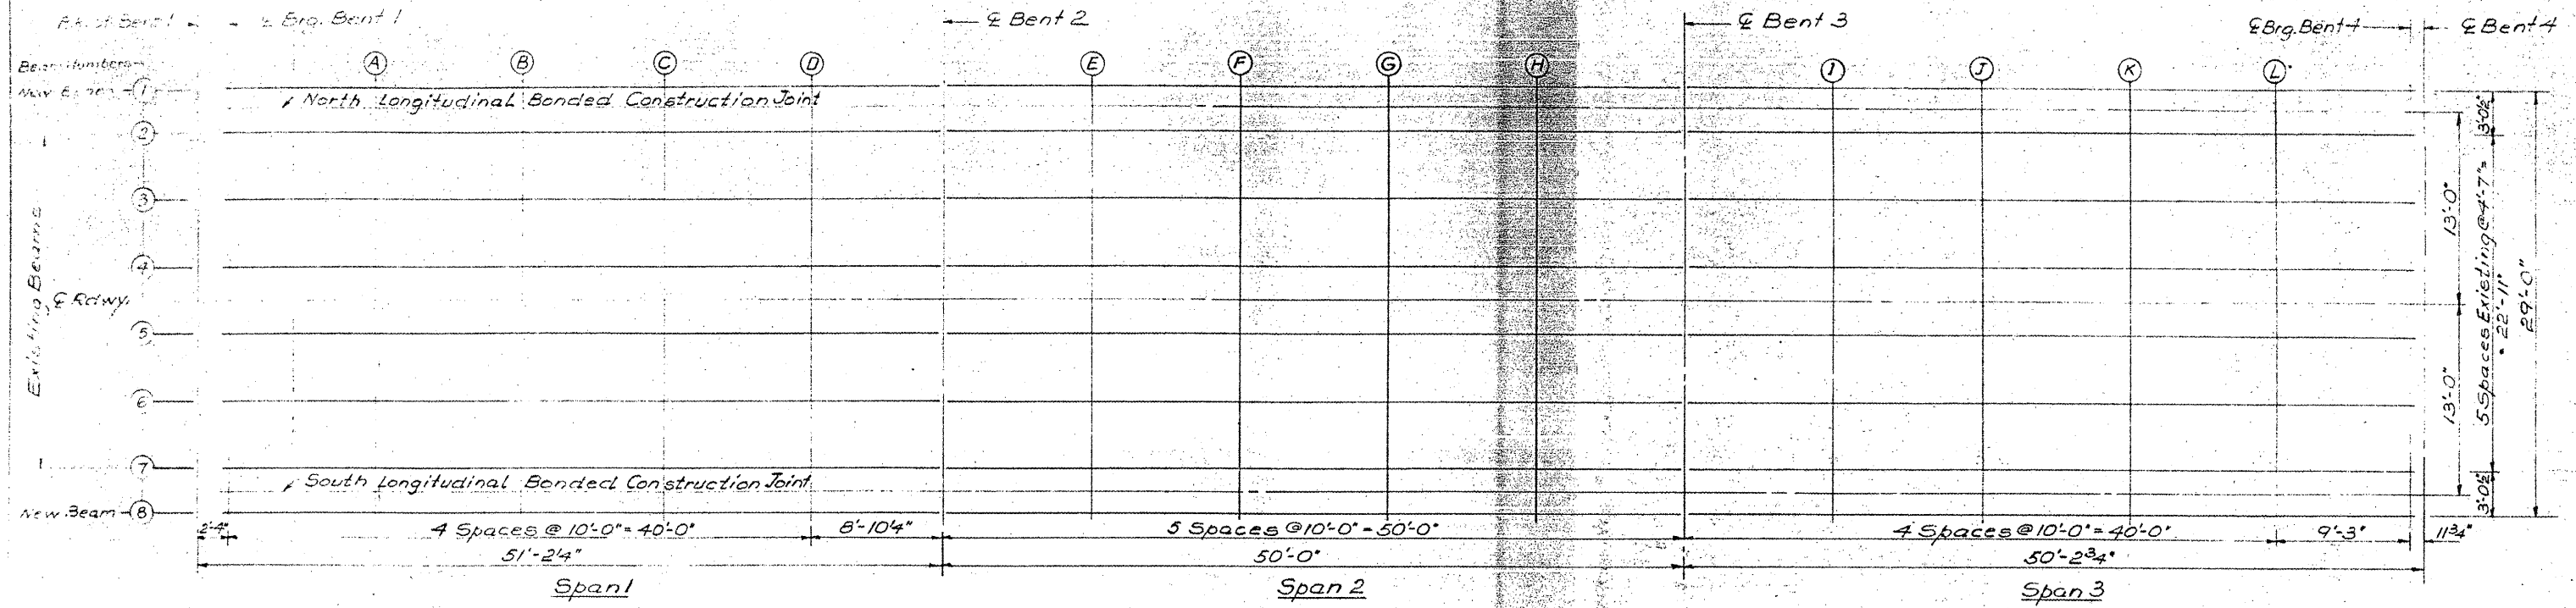

DESIGNED	EXAMINED
CHECKED	PASSED
DRAWN V.H.	APPROVED
CHECKED	

Jan 3 1991
ENGINEER OF BRIDGES AND TRAFFIC STRUCTURES
ENGINEER OF DESIGN
DIRECTOR OF HIGHWAYS

ELEVATION LOCATION PLAN
F.A. RTE. 857-SECTION 101 BR-2

WHITE COUNTY
STA. 268 + 25.75