

MOULTRIE COUNTY
NE 1/4 SECTION 13, T15N, R6E

MOULTRIE COUNTY
SE 1/4 SECTION 12, T15N, R6E

F.A.P. RTE.	SECTION	COUNTY	TOTAL SHEETS	SHEET NO.
816	6RS-1 & 16BR1BR	DOUGLAS	176	26
STA. 205+00		TO STA. 220+00		
FED. ROAD DIST. NO. 7		ILLINOIS FED. AID PROJECT		
CONTRACT NO. 90711				

RICHARD LEE &
ESTER M. BEACHY
(5612026)

JILL K. McNULTY &
JUDITH A. BRIDGES
(5612028)

KENNETH D. OHLSEN
(5612027)

MARK JONES
(5612029)


DOUGLAS COUNTY
NW 1/4 SECTION 18, T15N, R7E

DOUGLAS COUNTY
SW 1/4 SECTION 7, T15N, R7E

NOTES:
1. SIDE ROAD RADII 30' UNLESS OTHERWISE NOTED.
SEE DISTRICT SIDE ROAD DETAIL.
2. GRADE SIDE ROAD DITCHES TO DRAIN TO THE
PROPOSED DITCHES INCLUDED IN EARTH
EXCAVATION.

PLAN	SURVEYED	DATE
NO. _____	BY _____	_____
NO. _____	BY _____	_____
NO. _____	BY _____	_____

PROFILE	SURVEYED	DATE
NO. _____	BY _____	_____
NO. _____	BY _____	_____
NO. _____	BY _____	_____

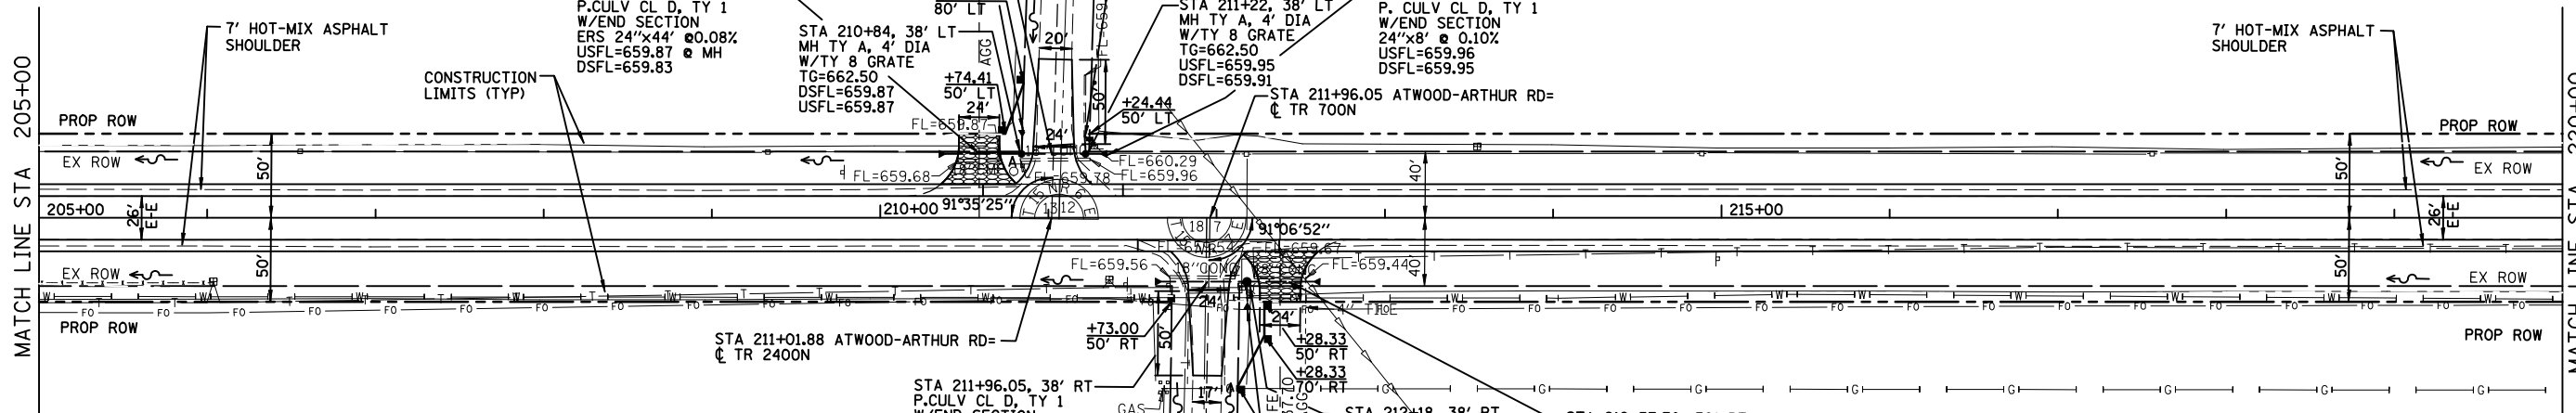

LEGEND

	AGGREGATE SURFACE COURSE, 6"
	PRC PRECAST REINFORCED CONCRETE
	FES FLARED END SECTION

