

MOULTRIE COUNTY
NE 1/4 SECTION 1, T15N, R6E

HUGH R. RANKIN
(5612048)


STA 349+21.34
P.CULV CL A, TY 1
W/END SECTION- EACH
ERS 24"x83' @0.17%
MATCH EXIST DITCH
DSFL(LT)=660.80
USFL(RT)=660.94

IMPROVEMENT ENDS
STA 349+91.50

F.A.P. RTE.	SECTION	COUNTY	TOTAL SHEETS	SHEET NO.
816	6RS-1 & (6BR)BR	DOUGLAS	176	35
STA. 340+00		TO STA. 349+91.50		
FED. ROAD DIST. NO. 7		ILLINOIS FED. AID PROJECT		
CONTRACT NO. 90711				

PLAN	DATE
SURVEYED	
PLOTTED	
CHECKED	
BY	
NO.	

PROFILE	DATE
SURVEYED	
PLOTTED	
CHECKED	
BY	
NO.	

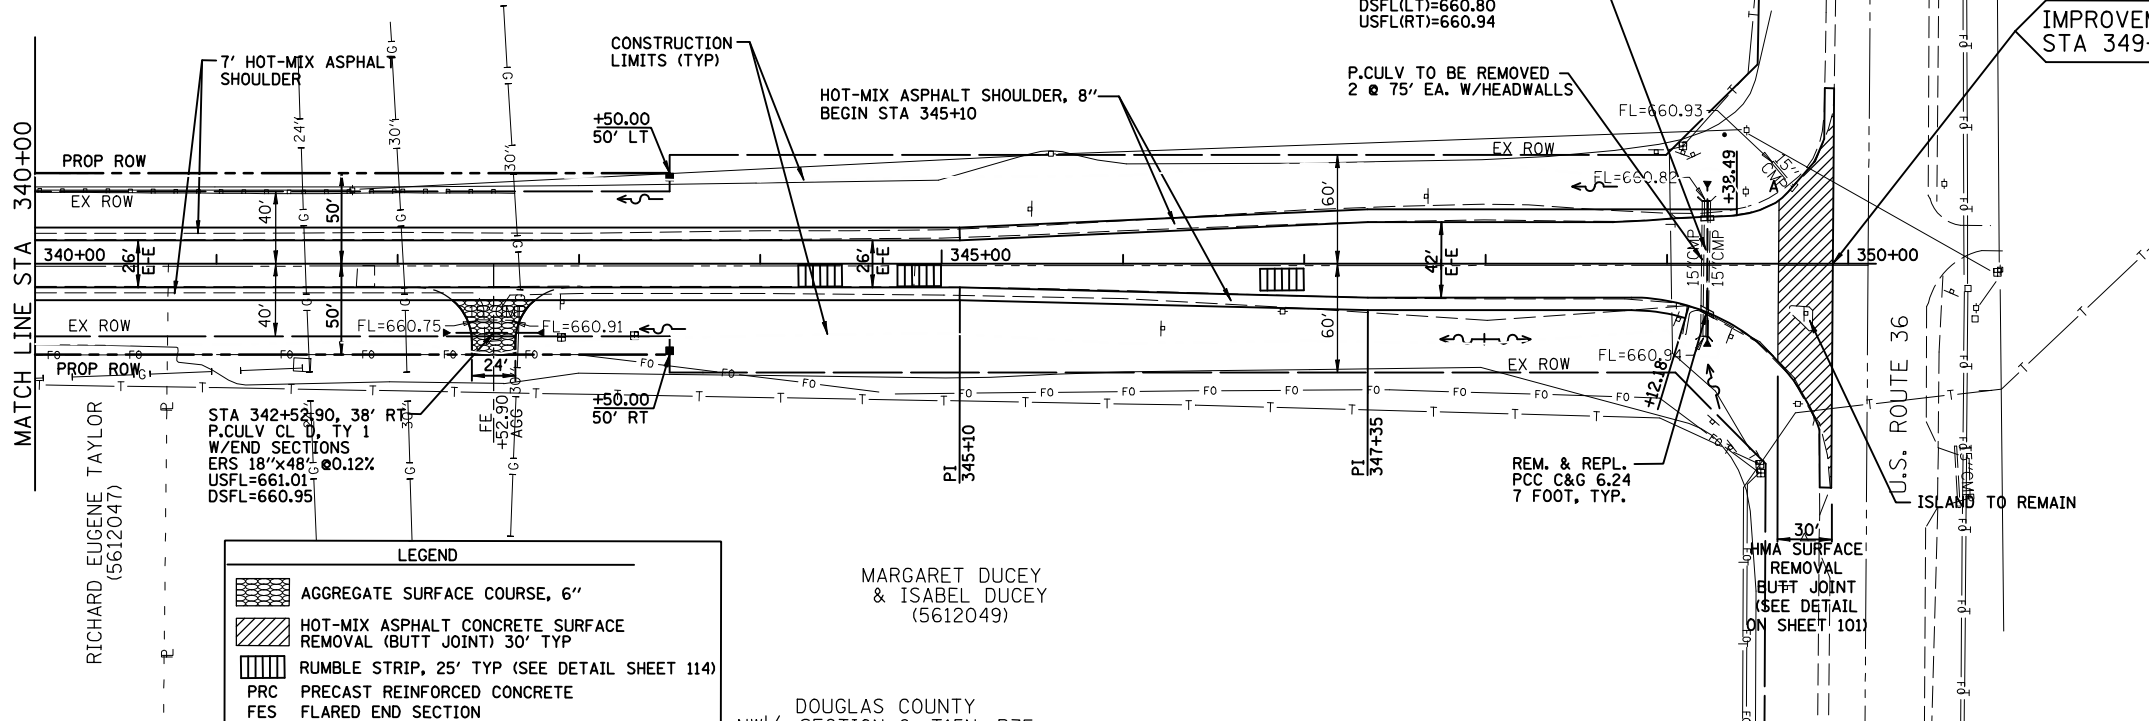

LEGEND

	AGGREGATE SURFACE COURSE, 6"
	HOT-MIX ASPHALT CONCRETE SURFACE REMOVAL (BUFT JOINT) 30' TYP
	RUMBLE STRIP, 25' TYP (SEE DETAIL SHEET 114)
	PRC PRECAST REINFORCED CONCRETE
	FES FLARED END SECTION

MARGARET DUCEY & ISABEL DUCEY
(5612049)
DOUGLAS COUNTY
NW 1/4 SECTION 6, T15N, R7E

