

F.A.P. RTE.	SECTION	COUNTY	TOTAL SHEETS	SHEET NO.
816	*	DOUGLAS	176	101
STA.		TO STA.		
FED. ROAD DIST. NO.	ILLINOIS	FED. AID PROJECT		


CONTRACT NO. 90711
 * 6RS-1 & 6BR1BR

TABLE A
 (LENGTHS AND TAPER RATES)


SPECIAL NOTE NUMBER	ELEMENT	LENGTH
①	LENGTH OF BUTT JOINT	30'
②	PERMANENT TAPER RATE	1:240
③	TEMPORARY RAMP TAPER RATE	1:40
④	TEMPORARY RAMP LENGTH	5'

GENERAL NOTES

1. THE WORK SHALL BE DONE IN ACCORDANCE WITH ARTICLE 406.18 AND THE SPECIAL PROVISION FOR BUTT JOINTS.
2. THE PAVEMENT SURFACE TO BE REMOVED MAY BE EITHER HMA OR P.C. CONCRETE. THE WORK SHALL BE PERFORMED IN ACCORDANCE WITH ARTICLE 440.03 AND THE SPECIAL PROVISIONS FOR BUTT JOINTS.
3. THE SAW CUT JOINTS SHALL BE PRIMED JUST PRIOR TO THE PLACING OF HMA MATERIAL. THE WORK WILL BE IN ACCORDANCE WITH THE APPLICABLE PORTIONS OF ARTICLE 406.06.

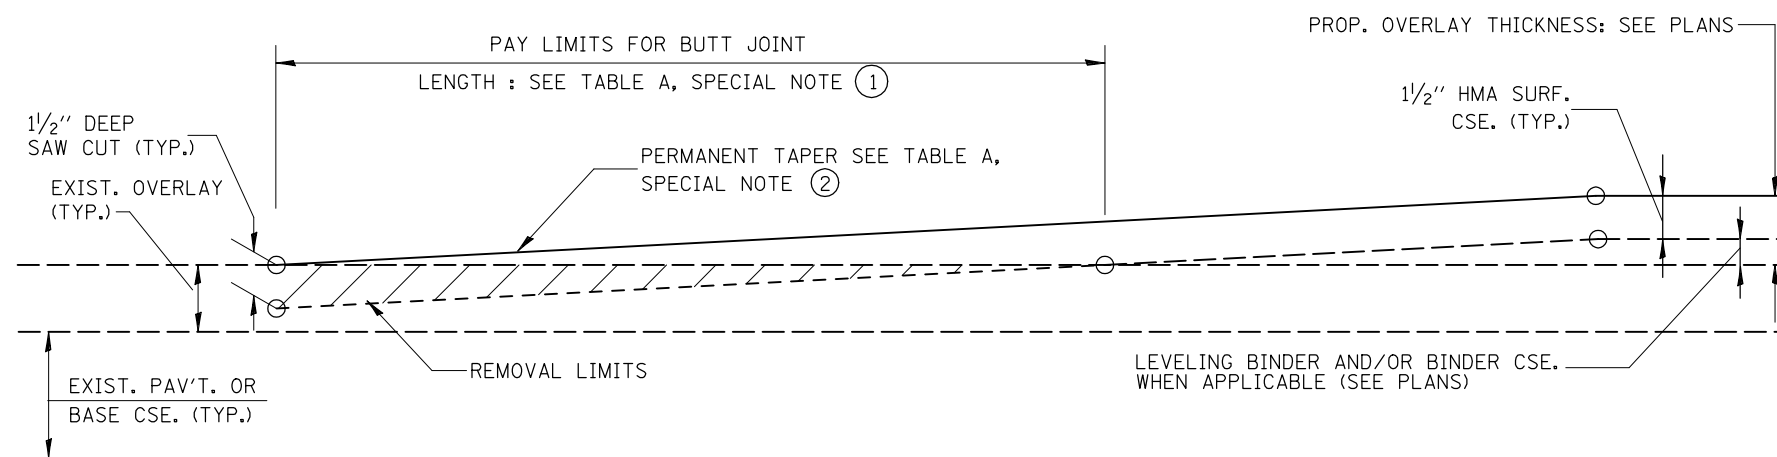

BUTT JOINT DETAIL

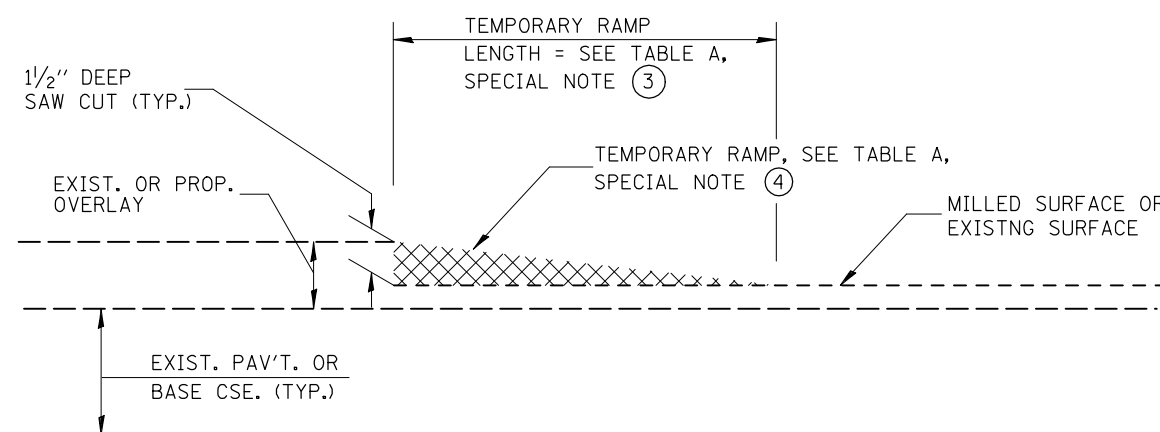

DETAIL TEMPORARY RAMP

REVISIONS	
NAME	DATE

ILLINOIS DEPARTMENT OF TRANSPORTATION
 MISCELLANEOUS DETAILS

SCALE: VERT.
 HORIZ.
 DATE: 11/24/03

DRAWN BY: JJO
 CHECKED BY: PJM