




F.A.P. RTE.	SECTION	COUNTY	TOTAL SHEETS	SHEET NO.
816	*	DOUGLAS	176	103
STA.		TO STA.		
FED. ROAD DIST. NO.	ILLINOIS	FED. AID PROJECT		
CONTRACT NO. 90711				
* 6RS-1 & 6BR1BR				

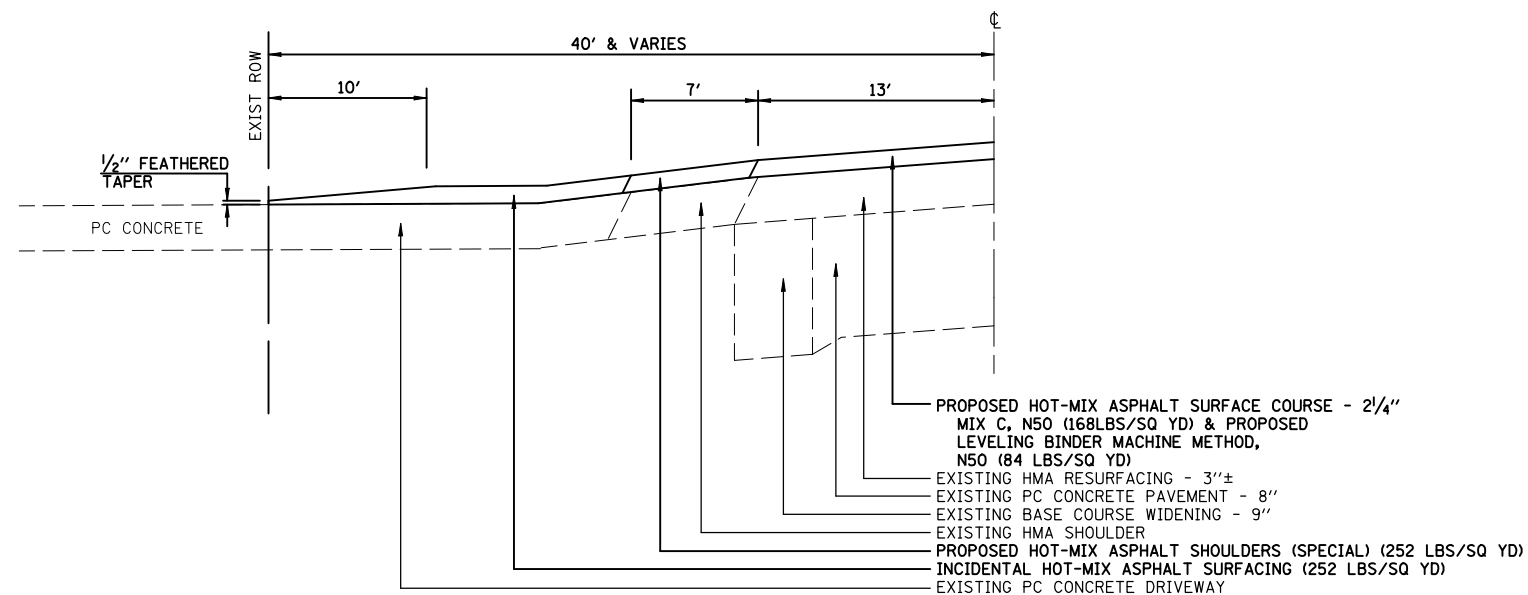


HOT-MIX ASPHALT RUNDOWN DETAIL
OVER EXISTING PC CONCRETE ENTRANCE

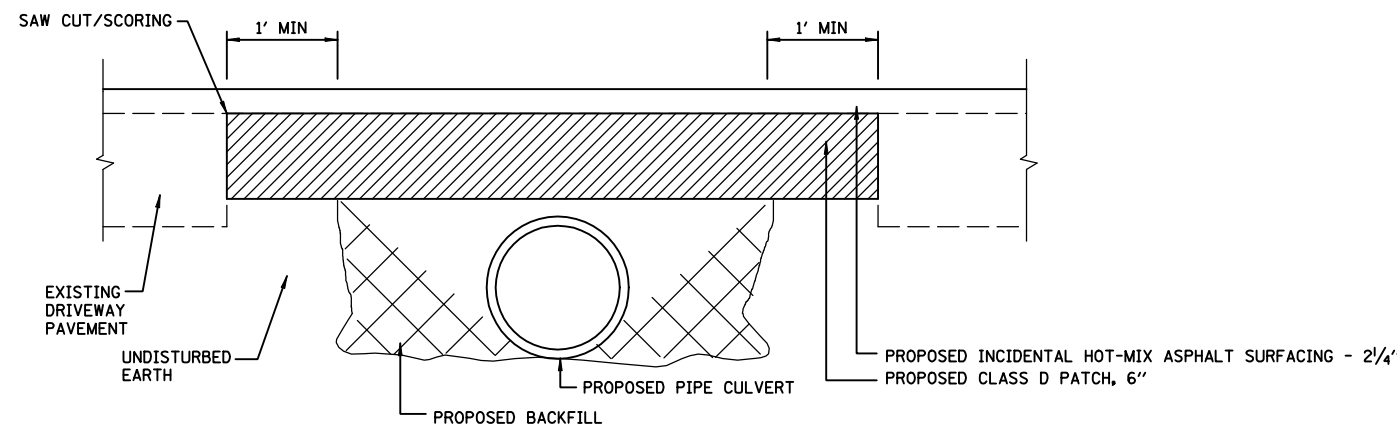

FULL DEPTH PATCH FOR ENTRANCE CULVERT REPLACEMENT
FOR EXISTING P.C. CONCRETE OR HOT-MIX ASPHALT ENTRANCES

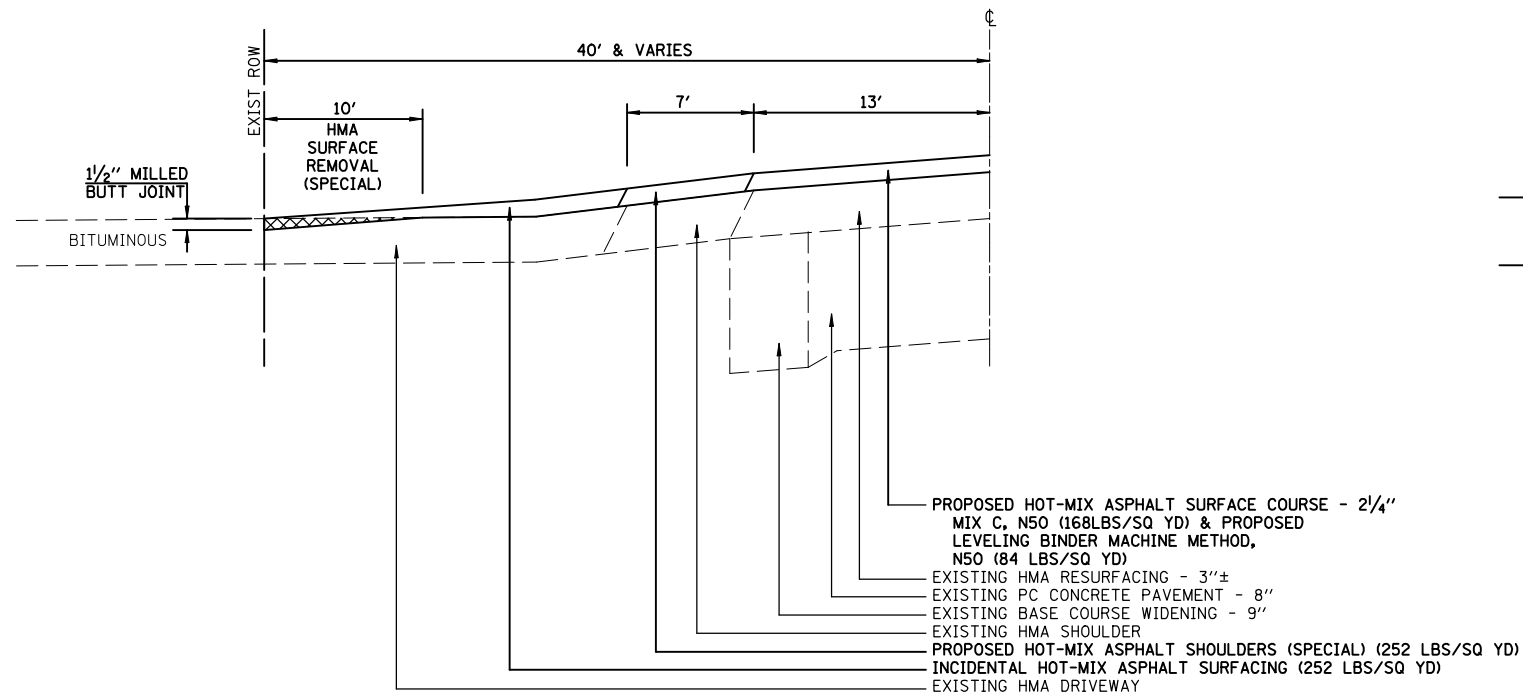


HOT-MIX ASPHALT RUNDOWN DETAIL
OVER EXISTING HOT-MIX ASPHALT ENTRANCE

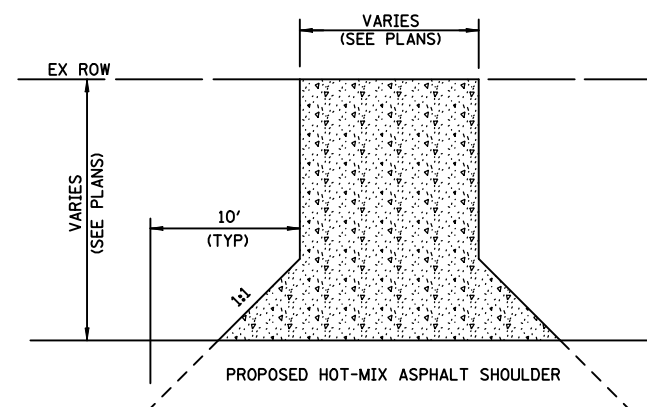

PLAN VIEW
PC CONCRETE DRIVEWAY

NOTE: FOR USE WHEN EXISTING
CONCRETE DRIVEWAY IS TO BE
REMOVED AND REPLACED. SEE
SCHEDULE FOR THICKNESS.

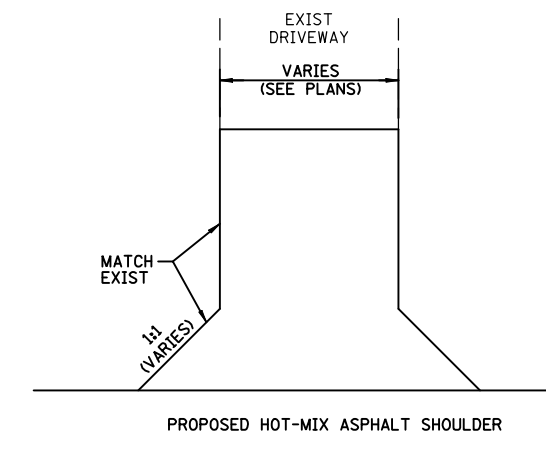

PLAN VIEW
PROPOSED HOT-MIX ASPHALT
OVERLAY DRIVEWAY

REVISIONS	
NAME	DATE

ILLINOIS DEPARTMENT OF TRANSPORTATION

MISCELLANEOUS DETAILS
(ENTRANCE)

SCALE: VERT.
HORIZ.
DATE: 11/24/03

DRAWN BY: JJO
CHECKED BY: PJM