


ORIGINAL SURVEY	BY	DATE
SURVEYED		
PLOTTED		
NOTE BOOK		
NO.		
TEMPLATE		
AREAS		
CHECKED		

FINAL SURVEY	BY	DATE
SURVEYED		
PLOTTED		
NOTE BOOK		
NO.		
TEMPLATE		
AREAS		
CHECKED		

FARNSWORTH GROUP, INC. CONSULTING ENGINEERS - BLOOMINGTON, ILLINOIS

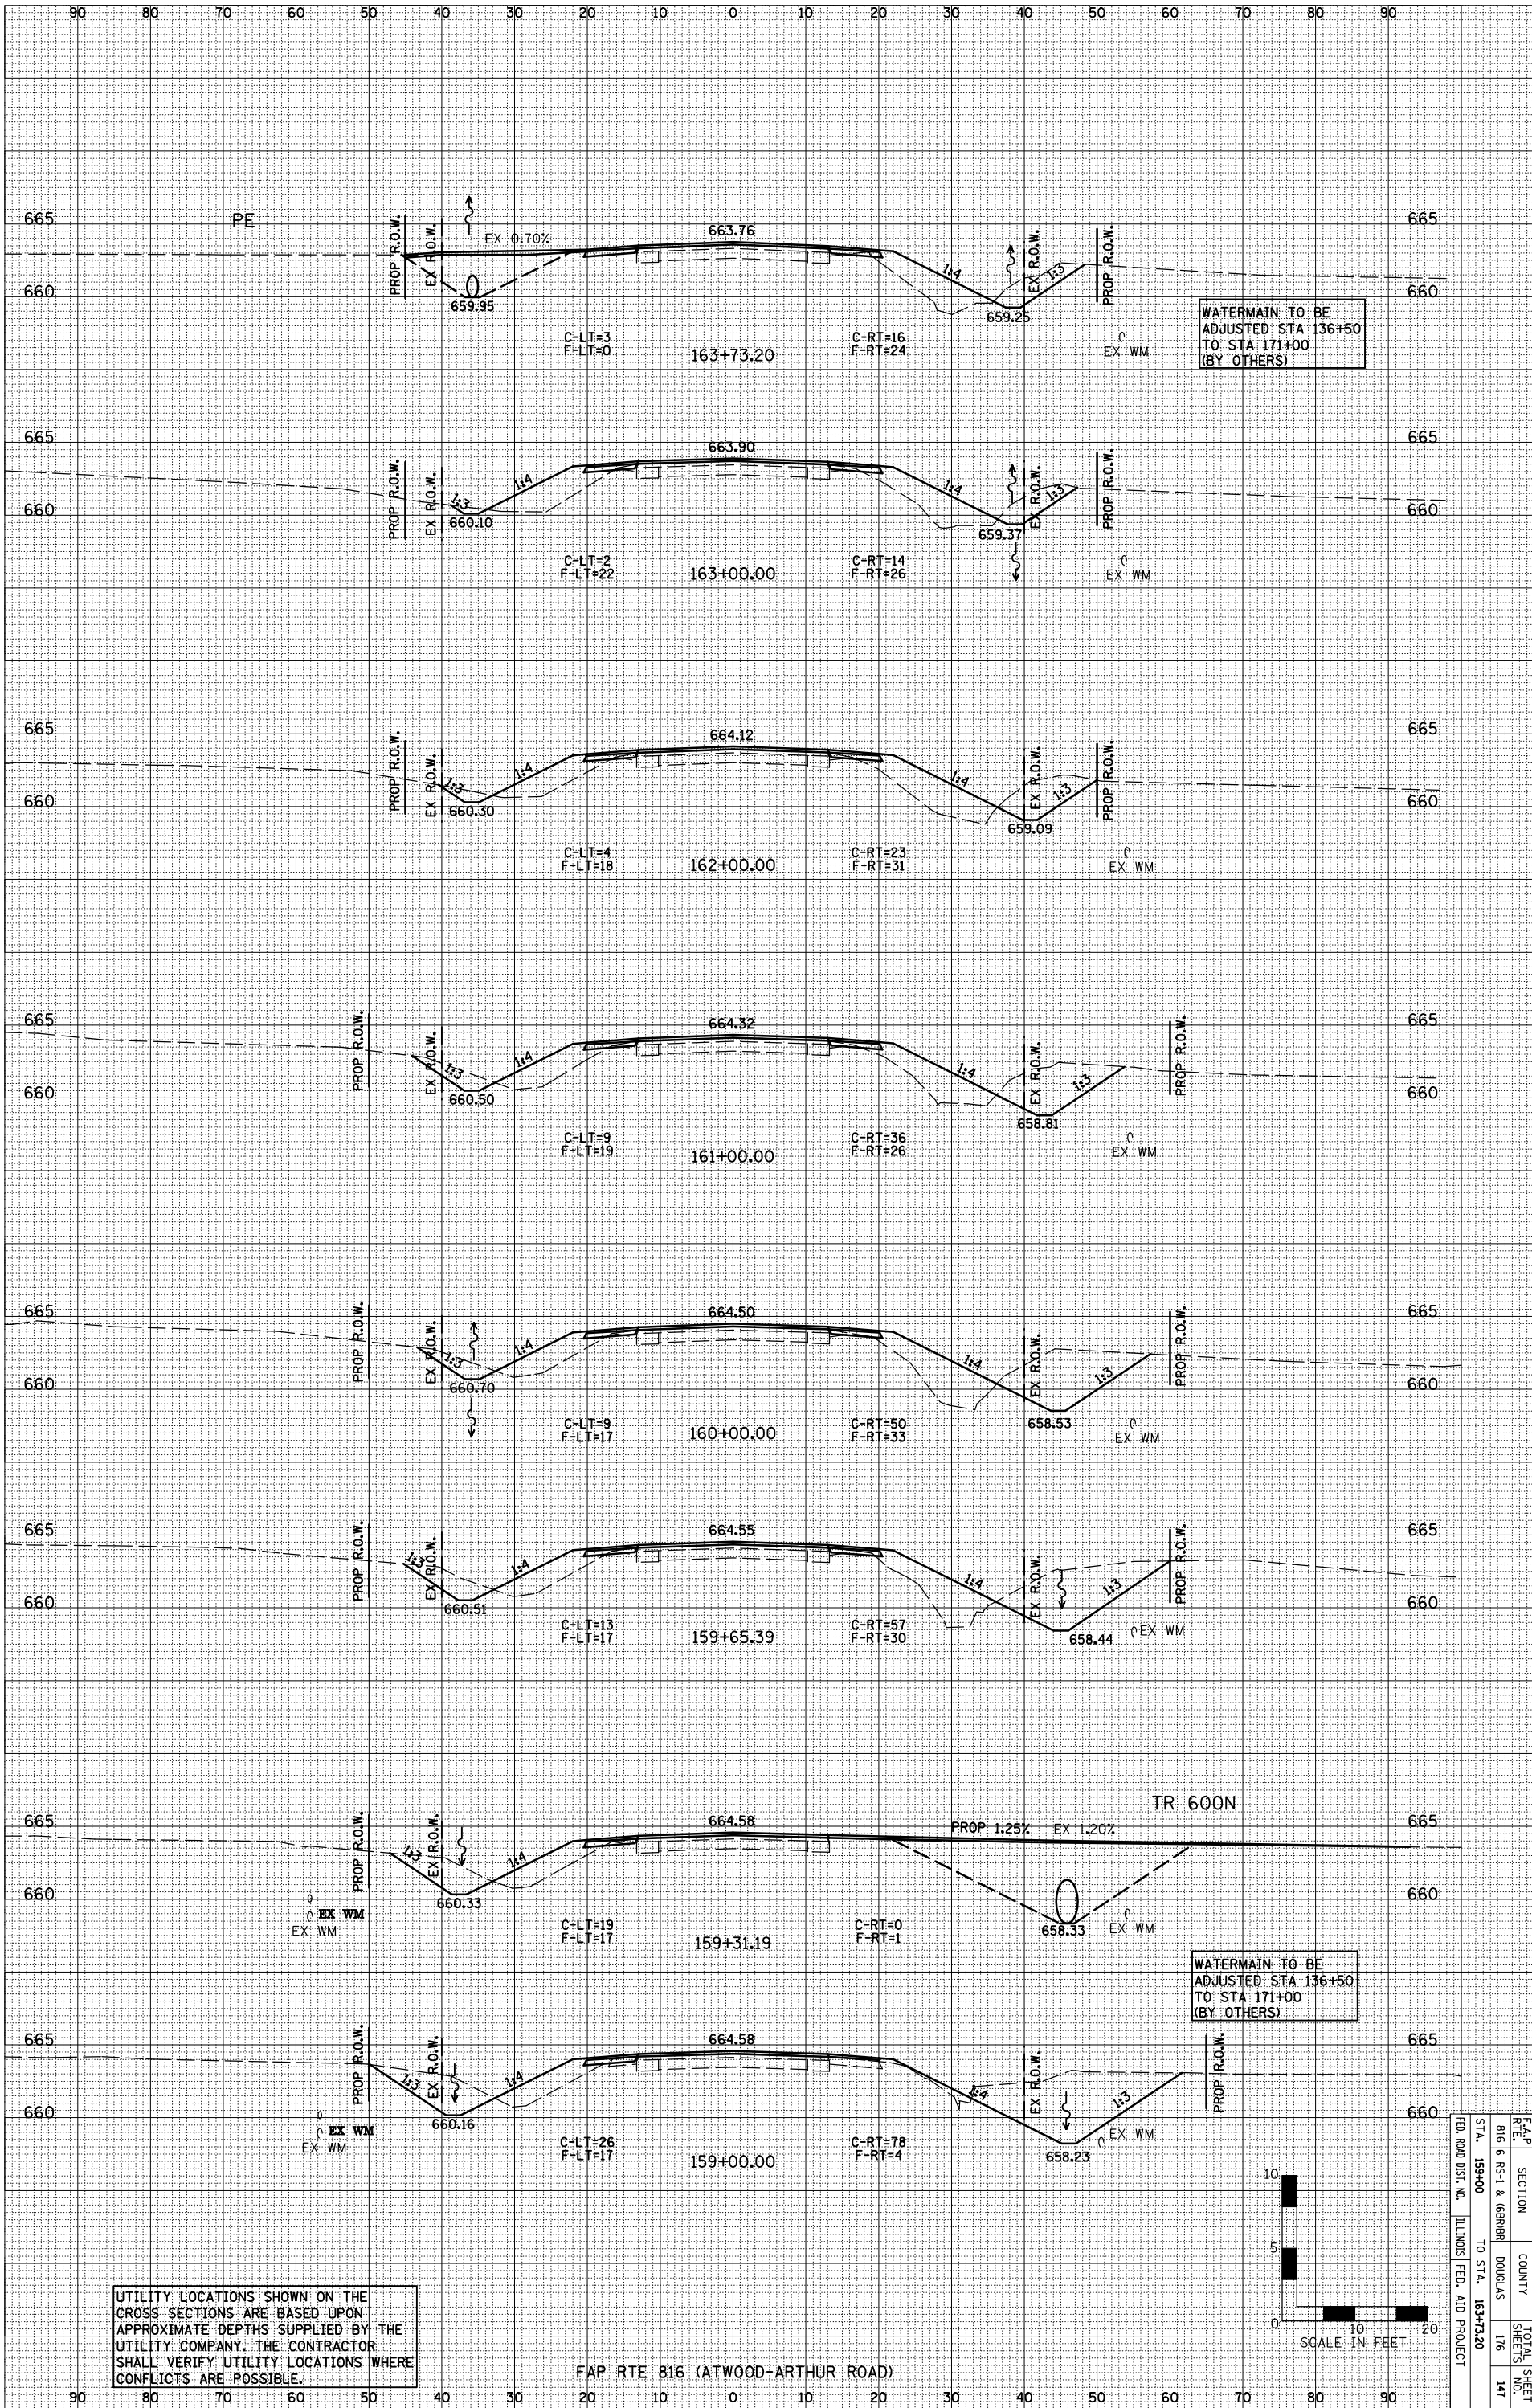


UTILITY LOCATIONS SHOWN ON THE CROSS SECTIONS ARE BASED UPON APPROXIMATE DEPTHS SUPPLIED BY THE UTILITY COMPANY. THE CONTRACTOR SHALL VERIFY UTILITY LOCATIONS WHERE CONFLICTS ARE POSSIBLE.

FAP RTE 816 (ATWOOD-ARTHUR ROAD)

WATERMAIN TO BE ADJUSTED STA 136+50 TO STA 171+00 (BY OTHERS)

WATERMAIN TO BE ADJUSTED STA 136+50 TO STA 171+00 (BY OTHERS)

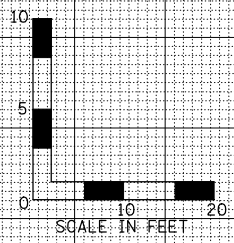

FAP	SECTION	COUNTY	TOTAL SHEET
RTE 816	RS-1 & (6898)	DOUGLAS	116
STA. 159+00	TO STA. 163+73.20	ILLINOIS FED. AID PROJECT	147