


ORIGINAL SURVEY	SURVEYED	BY	DATE
NOTE BOOK	PLOTTED		
NO.	TEMPLATE		
	AREAS		
	CHECKED		


FINAL SURVEY	SURVEYED	BY	DATE
NOTE BOOK	PLOTTED		
NO.	TEMPLATE		
	AREAS		
	CHECKED		

FARNSWORTH GROUP, INC. CONSULTING ENGINEERS - BLOOMINGTON, ILLINOIS

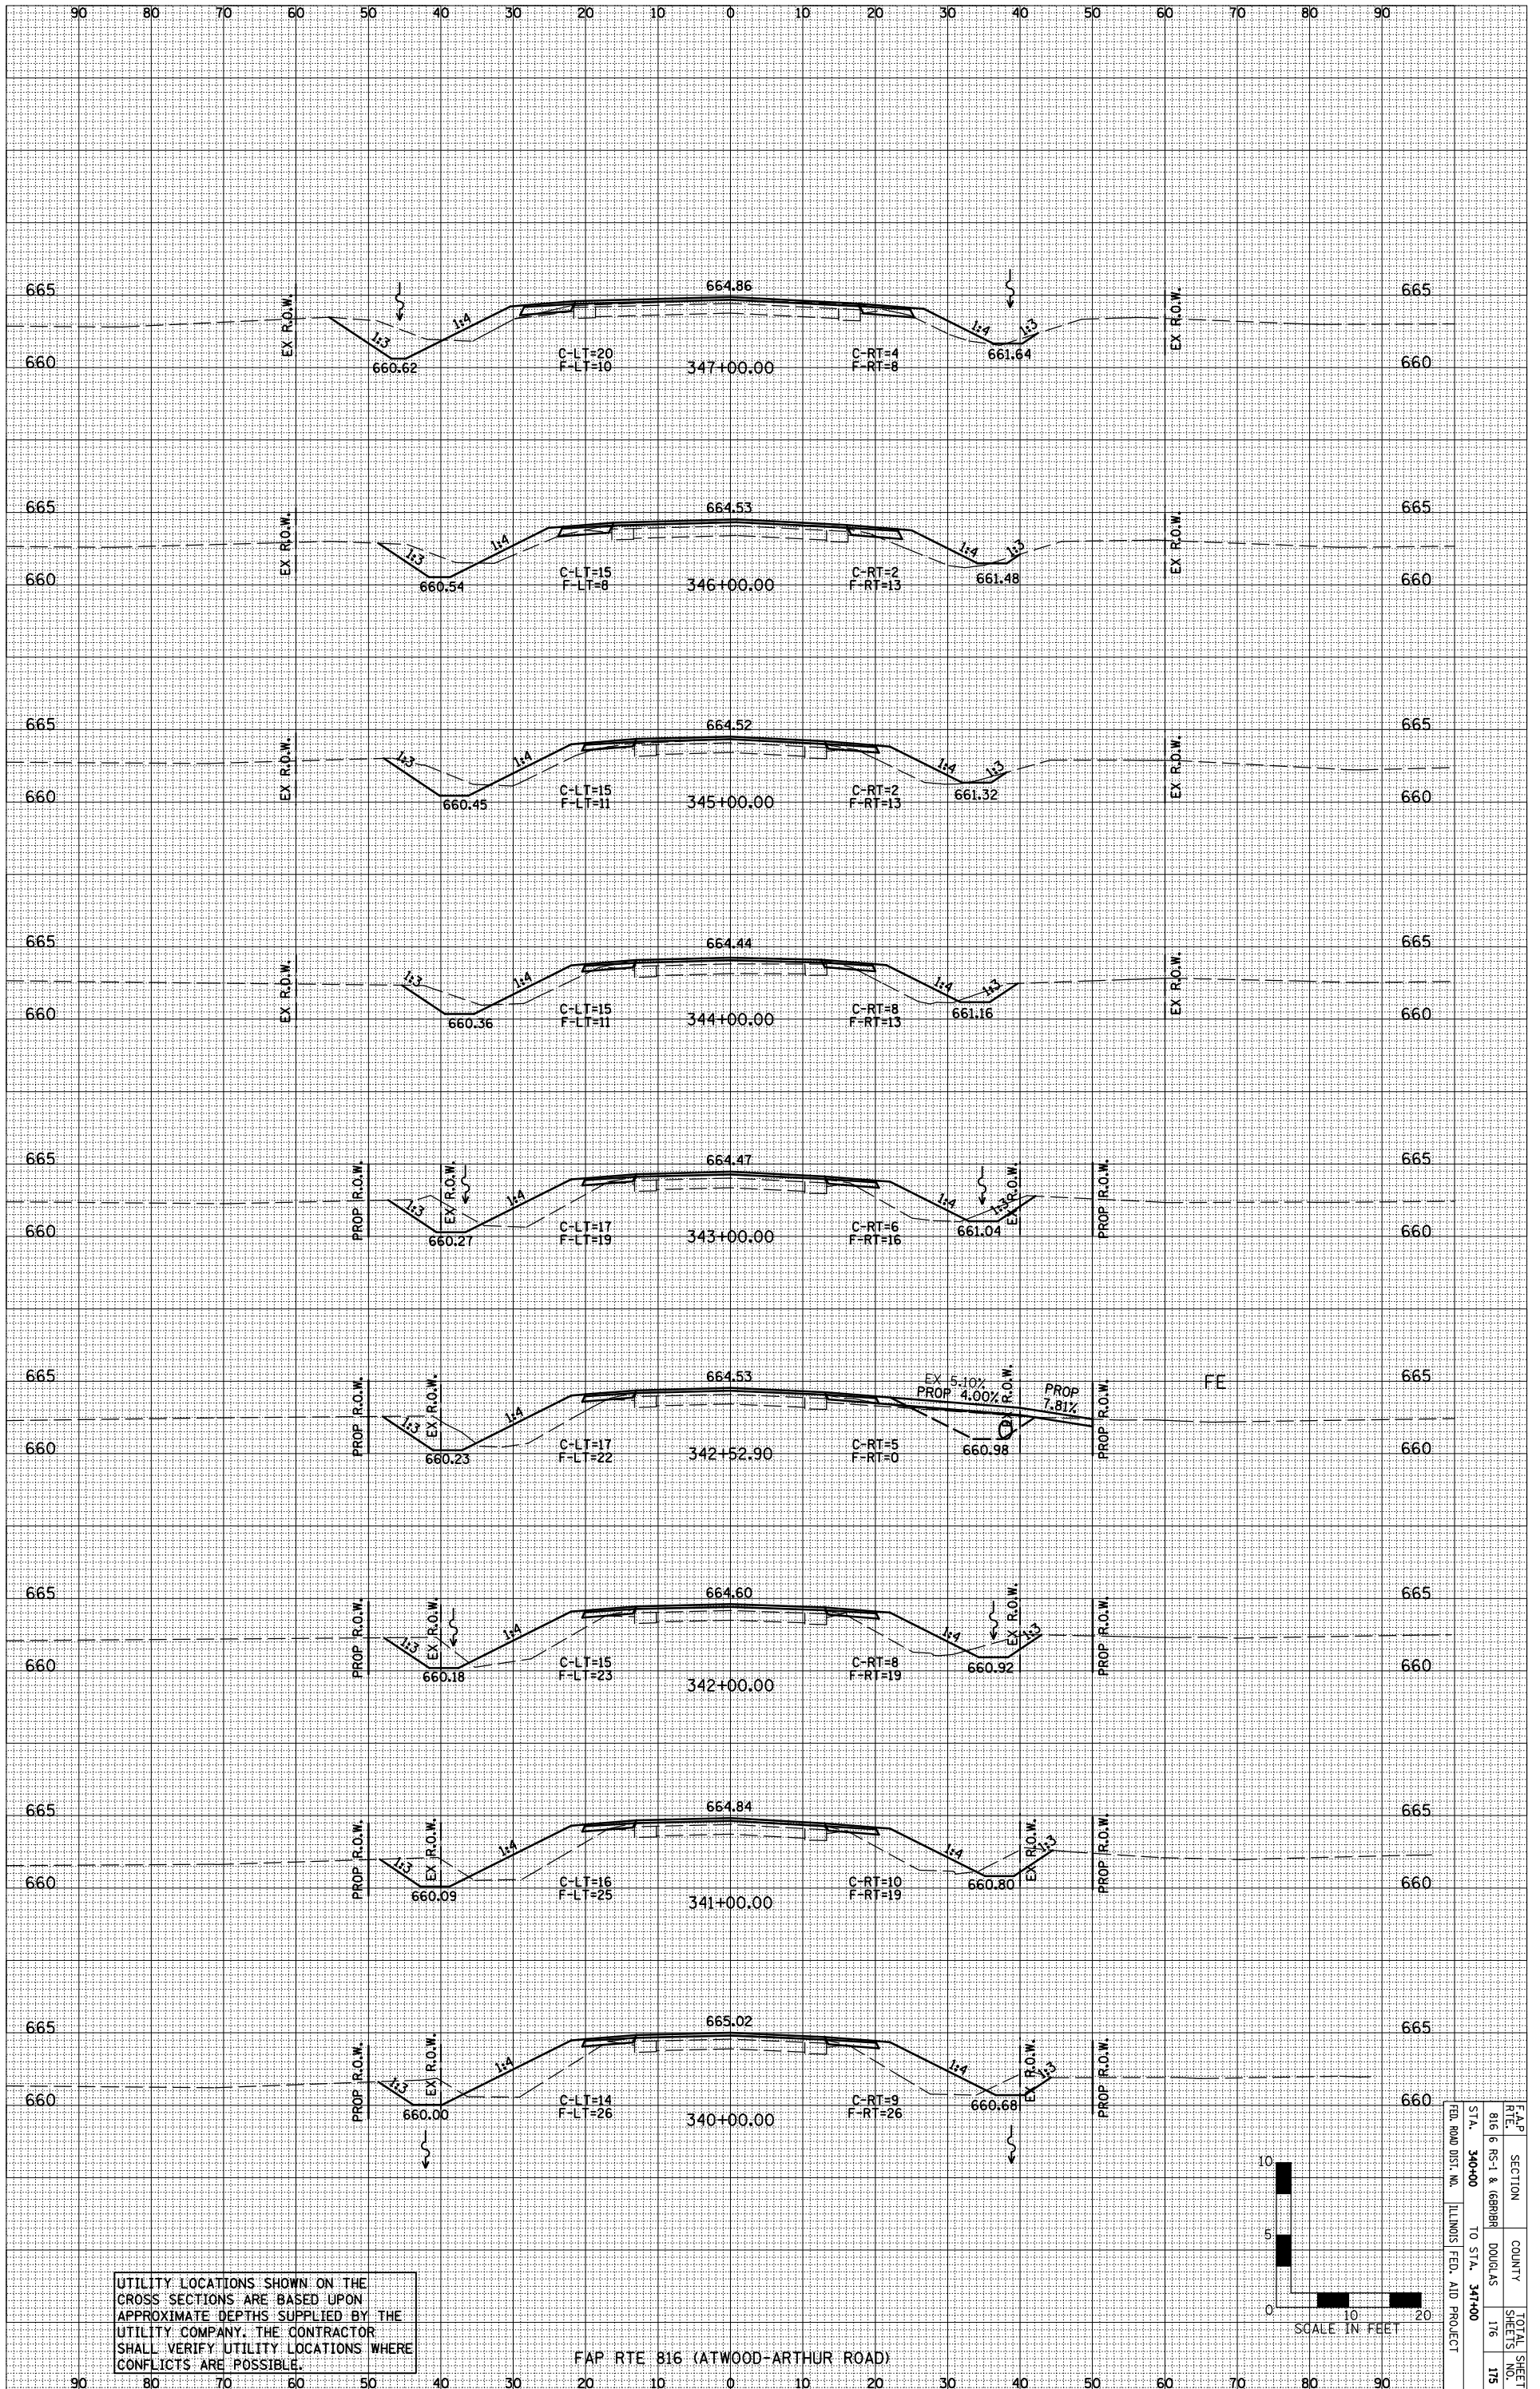

UTILITY LOCATIONS SHOWN ON THE CROSS SECTIONS ARE BASED UPON APPROXIMATE DEPTHS SUPPLIED BY THE UTILITY COMPANY. THE CONTRACTOR SHALL VERIFY UTILITY LOCATIONS WHERE CONFLICTS ARE POSSIBLE.

FAP RTE 816 (ATWOOD-ARTHUR ROAD)

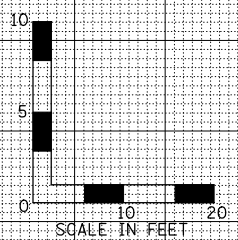

FAP	SECTION	COUNTY	TOTAL SHEET
RTE 816	RS-1 & (6898)	DOUGLAS	176
STA. 340+00	TO STA. 347+00		175
ILL. ROAD DIST. NO.	ILLINOIS FED. AID PROJECT		