


| F.A.P. RTE. | SECTION | COUNTY | TOTAL SHEETS | SHEET NO. |
|---|---------|---------------|--------------|-----------|
| 331 | 5B-3 | JACKSON | 25 | 14 |
| STA. 86+52 | | TO STA. 87+58 | | |
| FED. ROAD DIST. NO. 7 ILLINOIS FED. AID PROJECT | | | | |
| CONTRACT NO. 98566 | | | | |

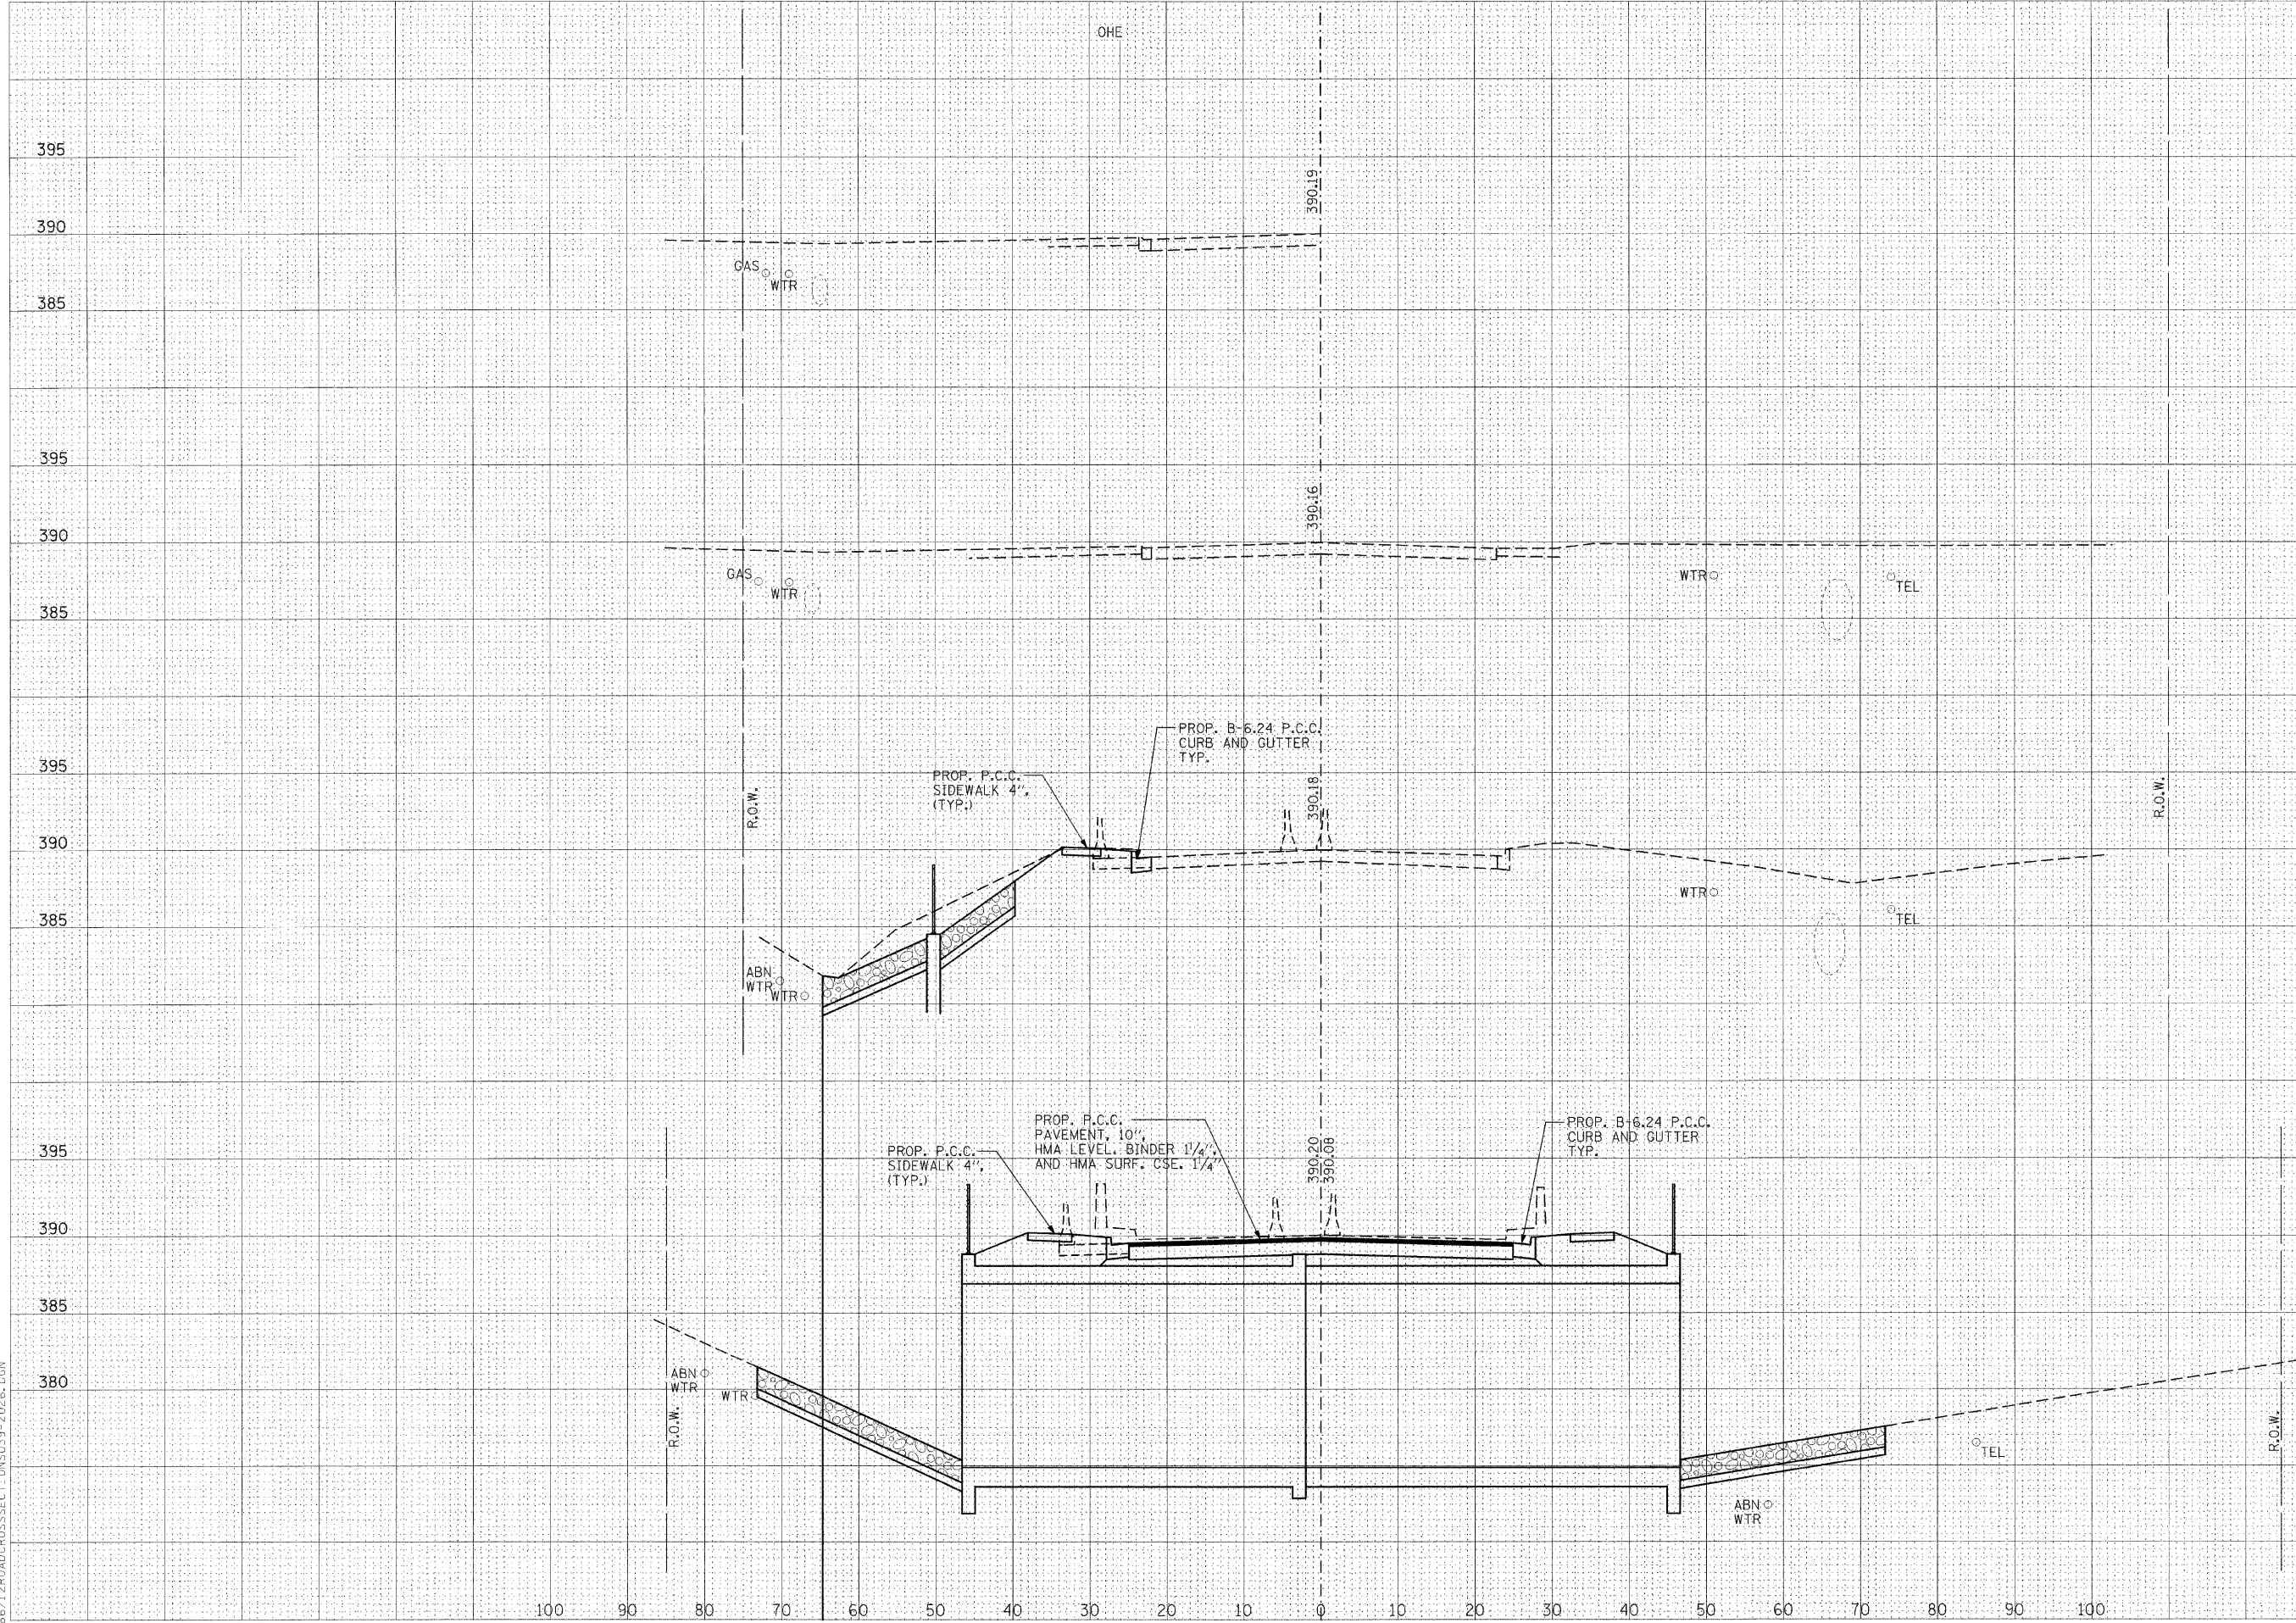

395

390

385

395

390

385

395

390

385

395

390

385

380

C=27
F=6

C=0
F=55

87
+
58

87
+
50

87
+
00

ALONG
SKEW
86
+
62

CROSS SECTIONS OF ROADWAY IL ROUTE 13WB OVER PILES FORK CREEK

| DATE | BY |
|------|----|
| | |
| | |

| DATE | BY |
|------|----|
| | |
| | |

98566/12ROADCROSSSECT: DNS039-2026.DGN