



TEMPORARY CABLE DIAGRAM

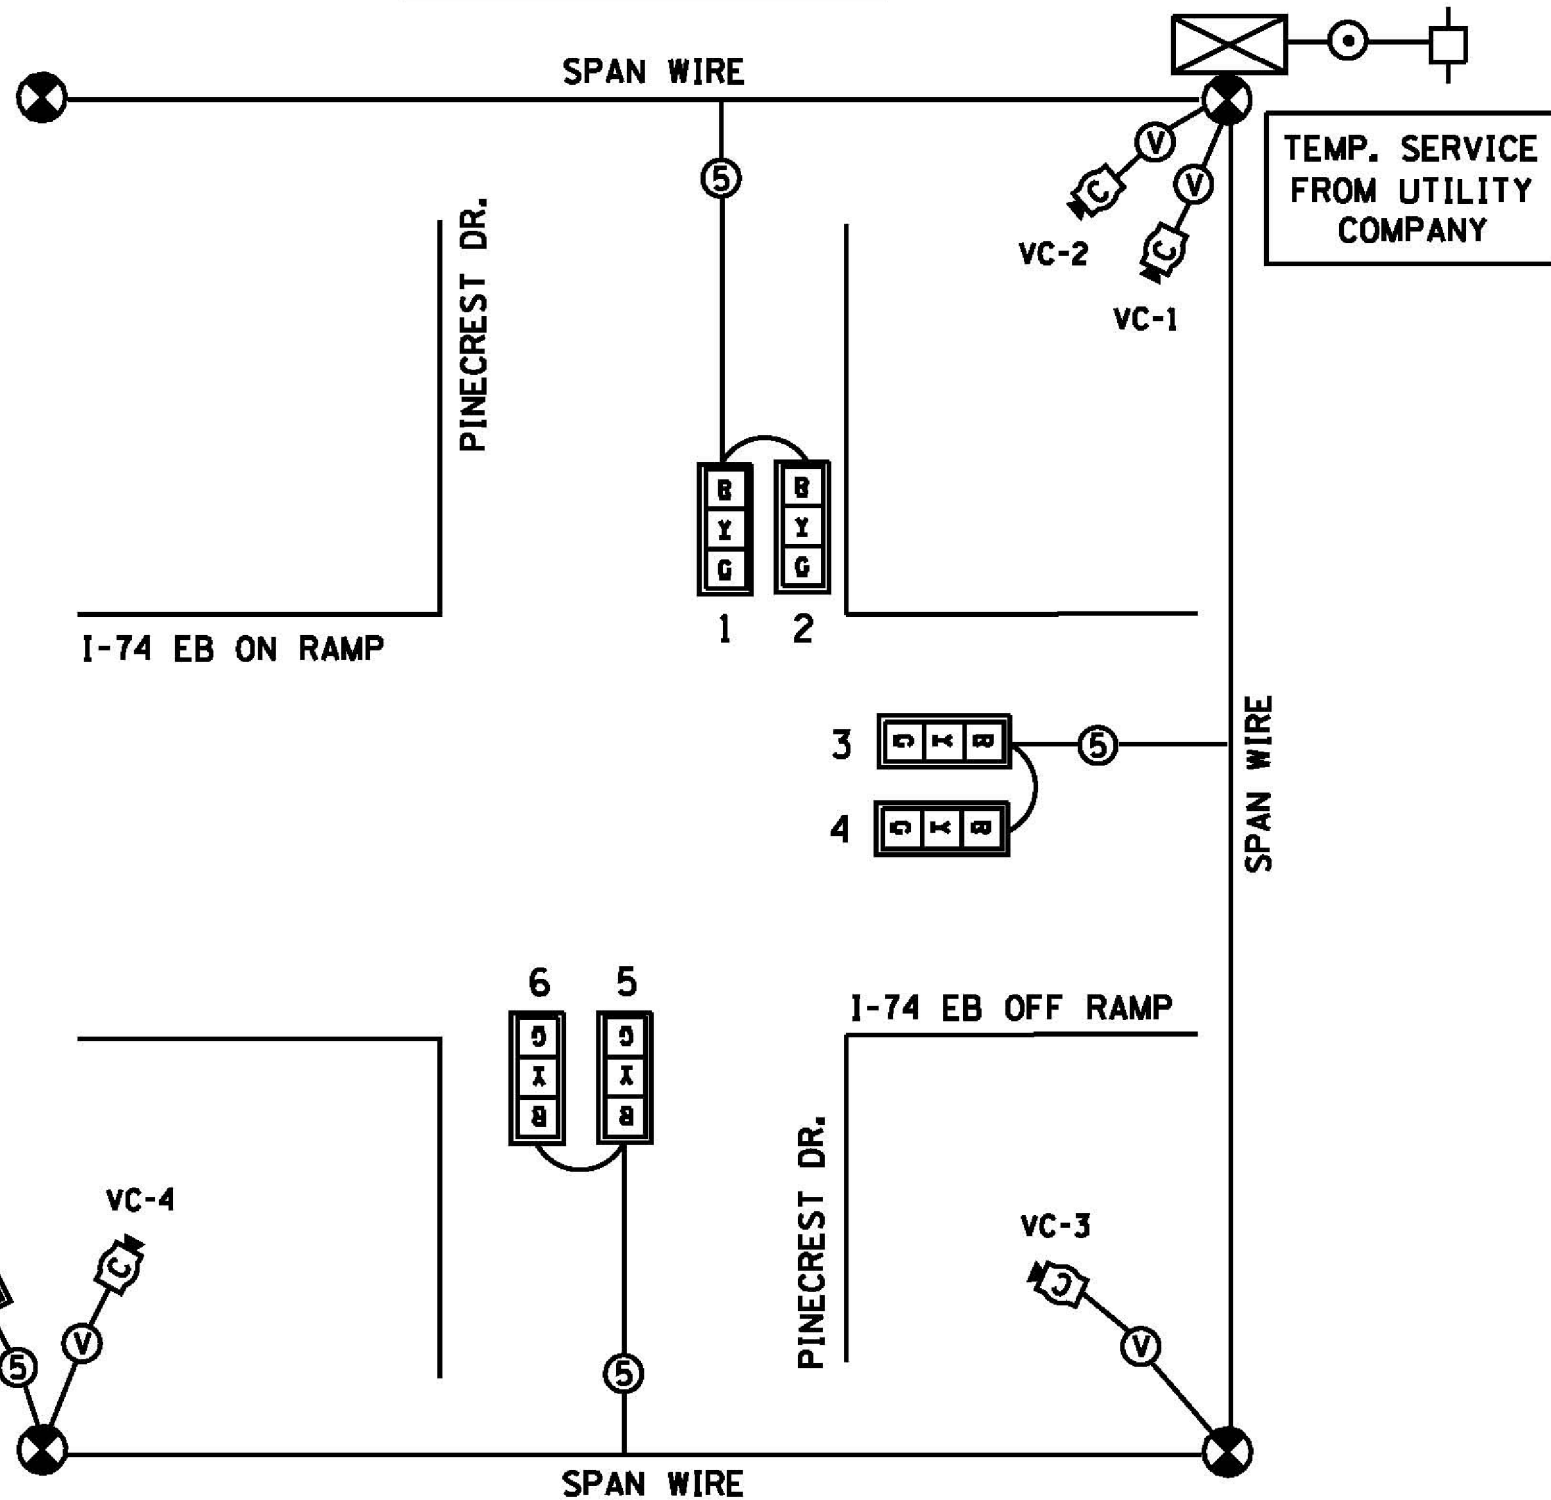

TEMPORARY PHASE DIAGRAM

NAME OF INTERSECTION I-74 EB RAMP & PINECREST DR.
 IDOT FURNISHED CONTROLLER: FULL ACTUATED CONTROLLER
 (TS-2) TYPE IV CABINET, TS-1 BACKPANEL

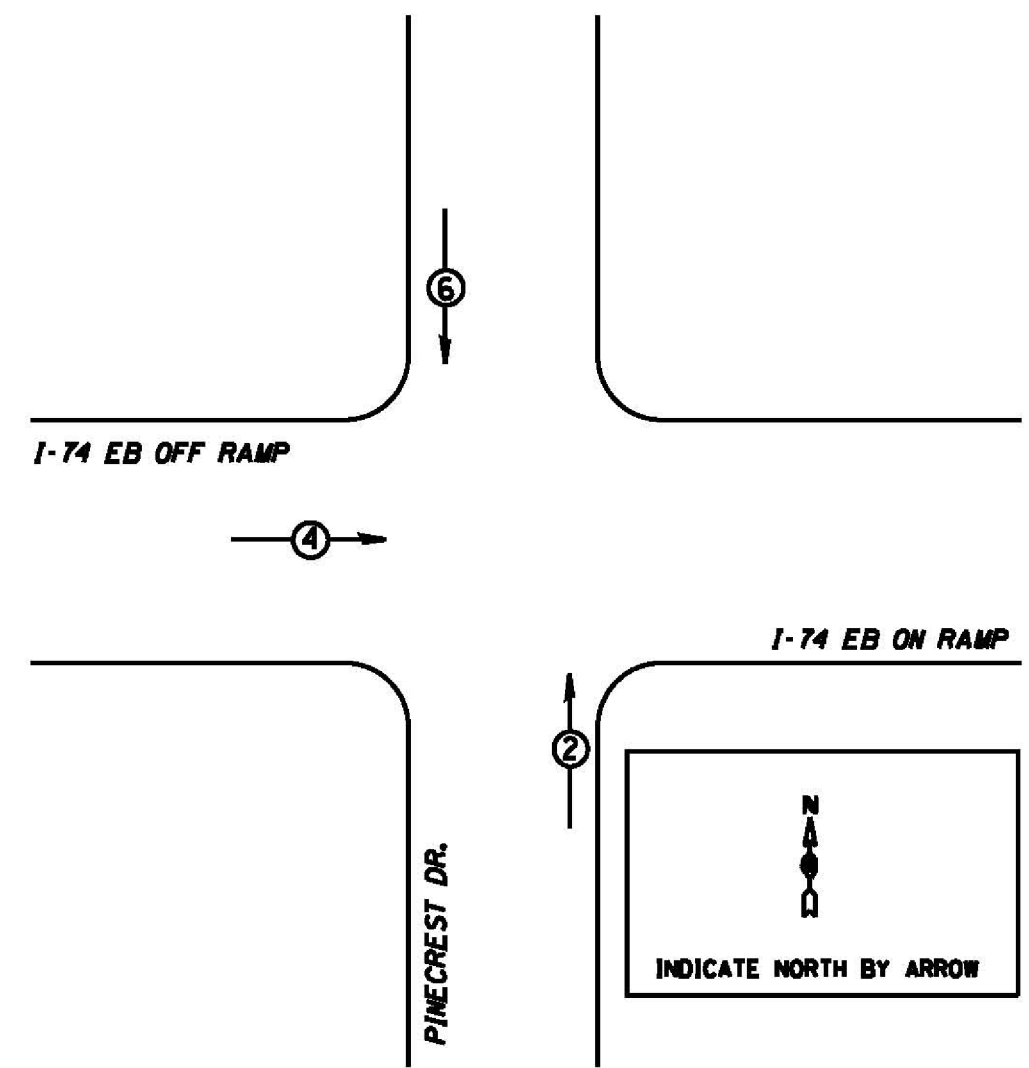

LEGEND

← ● → VEHICULAR MOVEMENT
 ● NUMBER REFERS TO ASSOCIATED PHASE

THE TEMPORARY TRAFFIC SIGNAL INSTALLATION SHALL BE GROUNDED IN ACCORDANCE WITH NEC REQUIREMENTS.

TRAFFIC SIGNALS LEGEND

- | | | | | | |
|--|--------------------------------------|--|-------------------------------|--|------------------------------|
| | TEMP. CONTROLLER (SIGNAL) | | TEMP. 7/C NO. 14 SIGNAL CABLE | | TEMP. SERVICE INSTALLATION |
| | TEMP. 3 SEC. SIGNAL HEAD W/BACKPLATE | | TEMP. VIDEO DETECTION CABLE | | TEMP. VIDEO DETECTION CAMERA |
| | TEMP. 5/C NO. 14 SIGNAL CABLE | | TEMP. CABLE (1/C NO. 6) X 3 | | |