
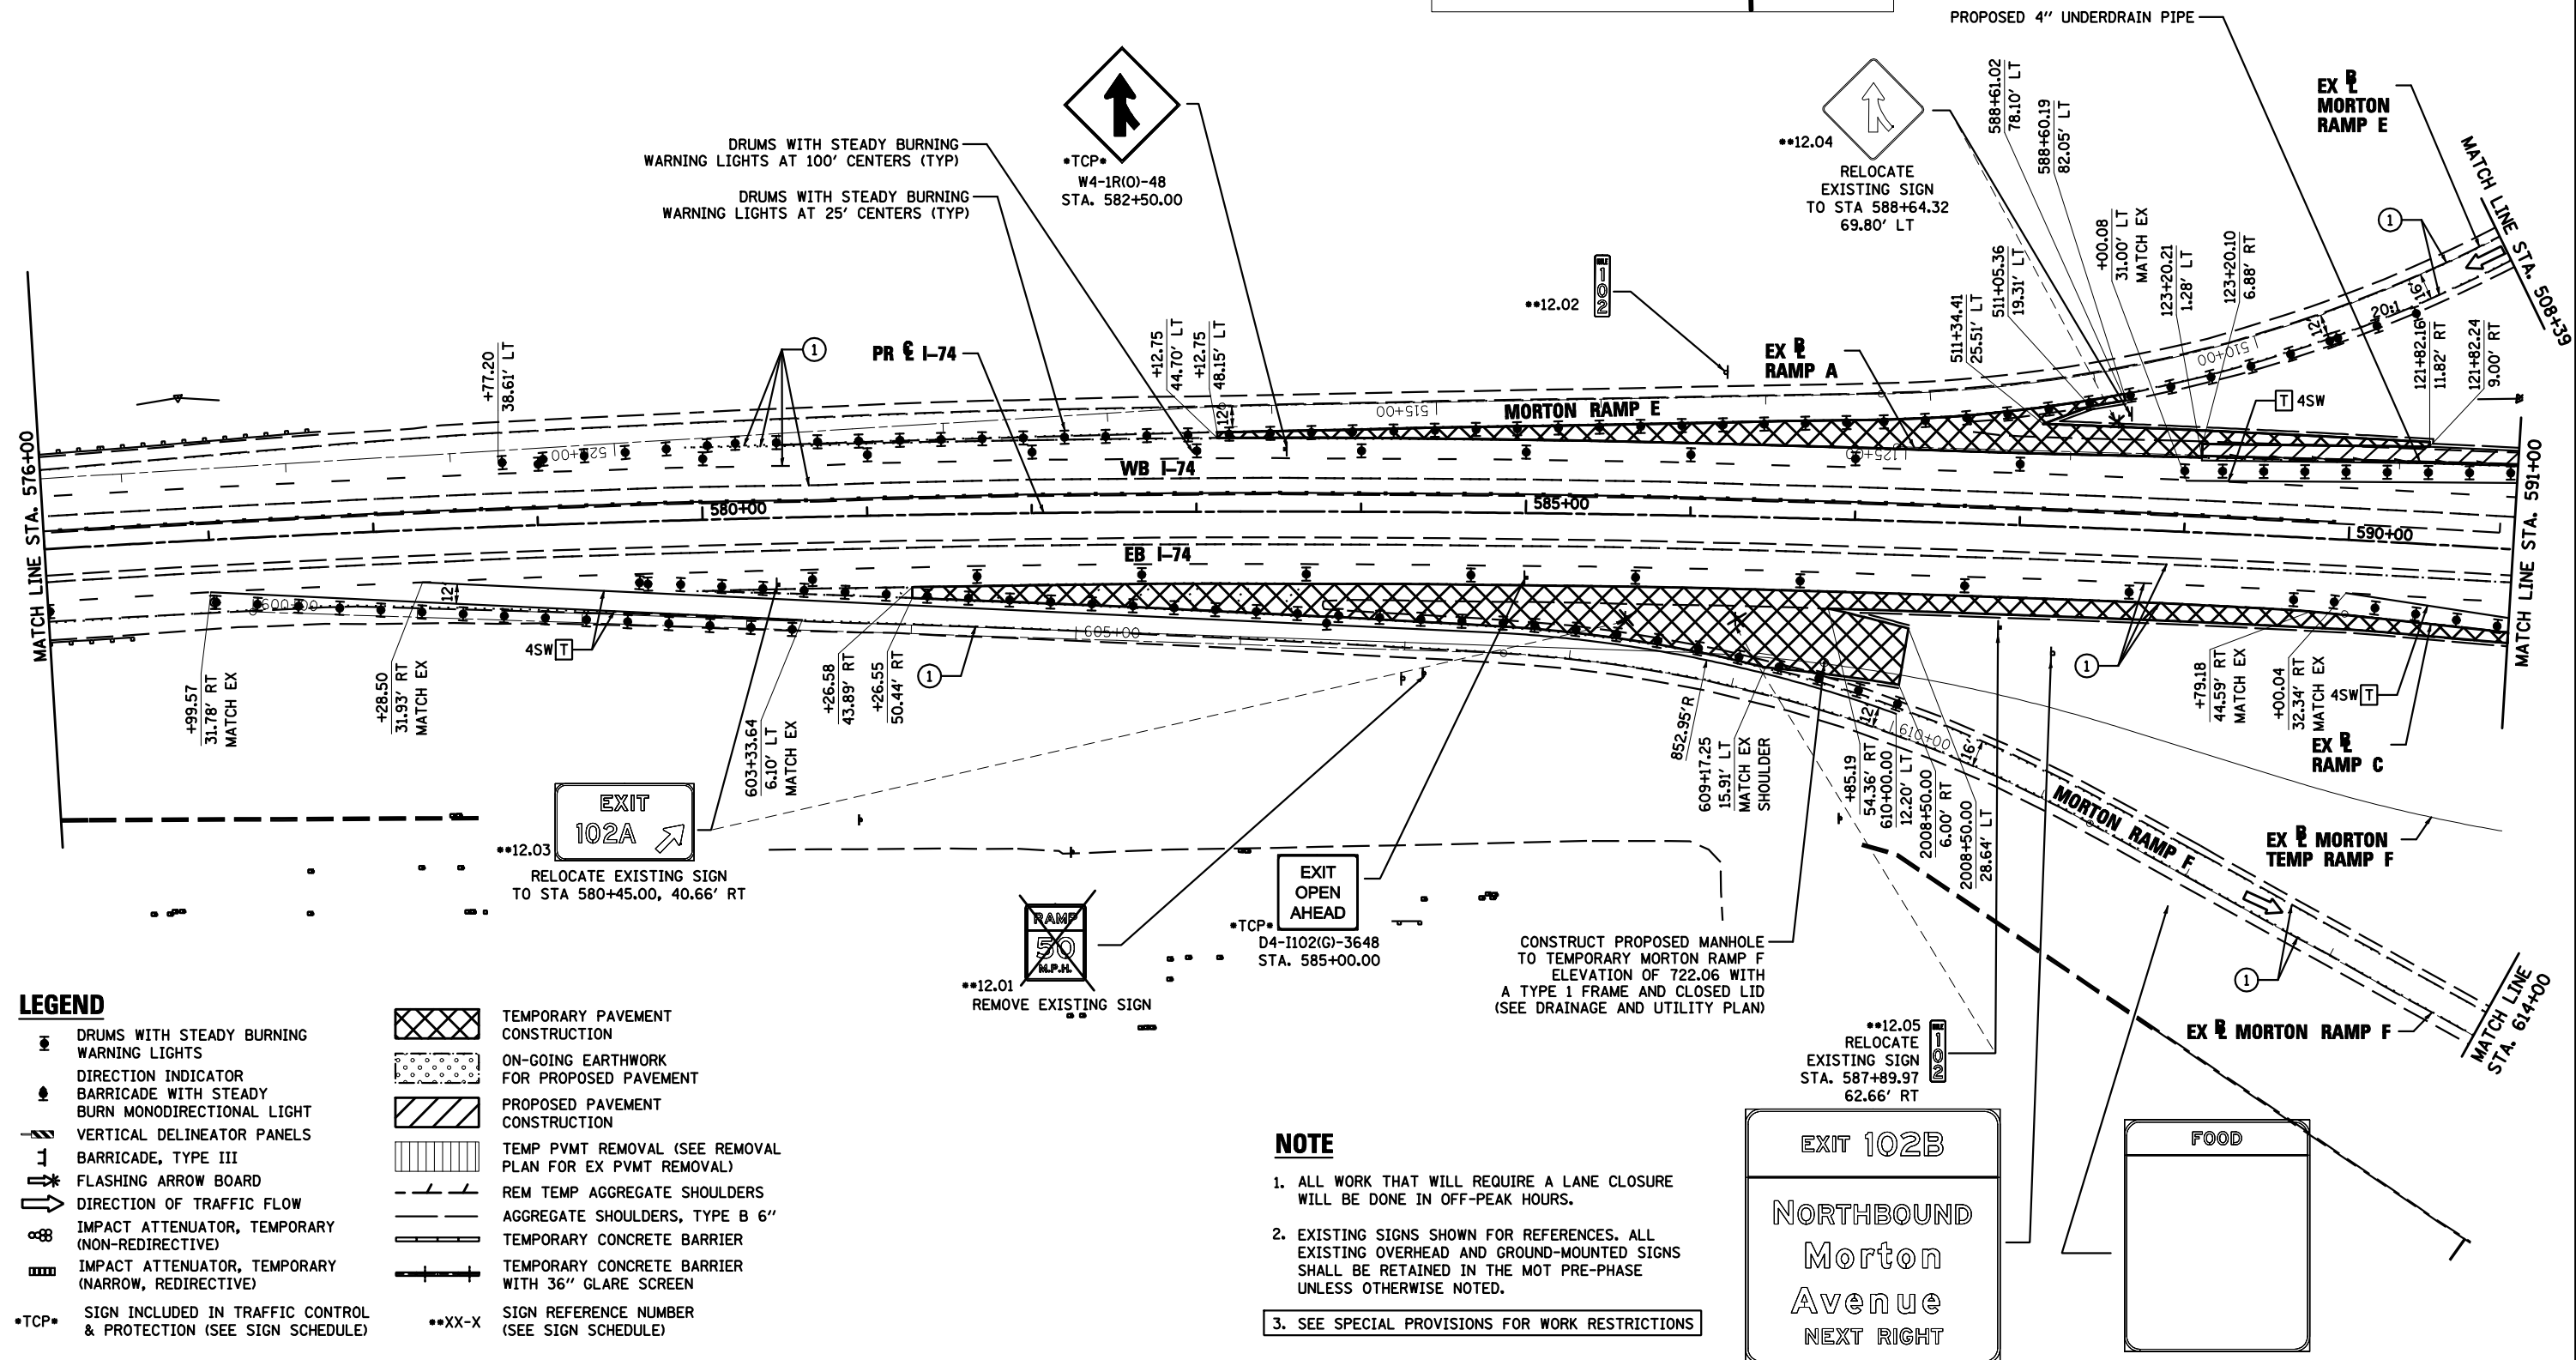
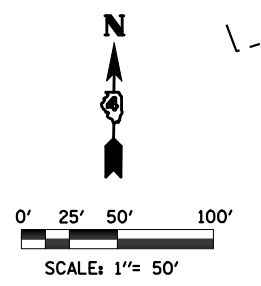


PAVEMENT MARKING LEGEND

① EXISTING PAVEMENT MARKING	4SW 4" SOLID WHITE	8SW 8" SOLID WHITE
② PAVEMENT MARKING FROM PREVIOUS STAGE	4SY 4" SOLID YELLOW	12SW 12" SOLID WHITE @ 20' SPACING
③ PROPOSED PAVEMENT MARKING IN PLACE (SEE PROPOSED PAVEMENT MARKING PLAN)	4SYY 4" SOLID DOUBLE YELLOW (11" C-C)	12SY 12" SOLID YELLOW @ 20' SPACING
T PAVEMENT MARKING TAPE, TYPE III	4KW 4" SKIP-DASH WHITE (30' SKIP, 10' DASH)	24SW 24" SOLID WHITE STOP BAR
P POLYUREA PAVEMENT MARKING TYPE II	4DW 4" DOTTED WHITE (9' SKIP, 3' DASH)	LSW LETTERS AND SYMBOLS, WHITE


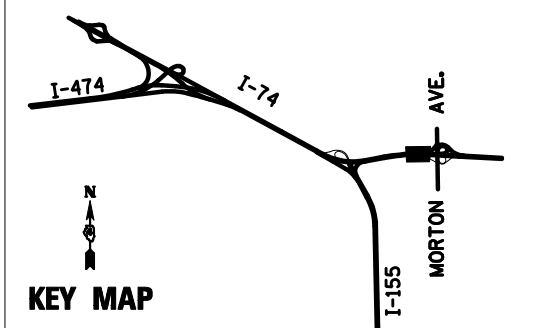


LEGEND

● DRUMS WITH STEADY BURNING WARNING LIGHTS	▤ TEMPORARY PAVEMENT CONSTRUCTION
● DIRECTION INDICATOR	▥ ON-GOING EARTHWORK FOR PROPOSED PAVEMENT
● BARRICADE WITH STEADY BURN MONODIRECTIONAL LIGHT	▧ PROPOSED PAVEMENT CONSTRUCTION
▬ VERTICAL DELINEATOR PANELS	▨ TEMP PVMT REMOVAL (SEE REMOVAL PLAN FOR EX PVMT REMOVAL)
▬ BARRICADE, TYPE III	▩ REM TEMP AGGREGATE SHOULDERS
▬ FLASHING ARROW BOARD	▬ AGGREGATE SHOULDERS, TYPE B 6"
▬ DIRECTION OF TRAFFIC FLOW	▬ TEMPORARY CONCRETE BARRIER
● IMPACT ATTENUATOR, TEMPORARY (NON-REDIRECTIVE)	▬ TEMPORARY CONCRETE BARRIER WITH 36" GLARE SCREEN
● IMPACT ATTENUATOR, TEMPORARY (NARROW, REDIRECTIVE)	●●XX-X SIGN REFERENCE NUMBER (SEE SIGN SCHEDULE)
●TCP● SIGN INCLUDED IN TRAFFIC CONTROL & PROTECTION (SEE SIGN SCHEDULE)	

NOTE

- ALL WORK THAT WILL REQUIRE A LANE CLOSURE WILL BE DONE IN OFF-PEAK HOURS.
- EXISTING SIGNS SHOWN FOR REFERENCES. ALL EXISTING OVERHEAD AND GROUND-MOUNTED SIGNS SHALL BE RETAINED IN THE MOT PRE-PHASE UNLESS OTHERWISE NOTED.
- SEE SPECIAL PROVISIONS FOR WORK RESTRICTIONS

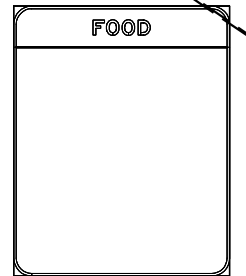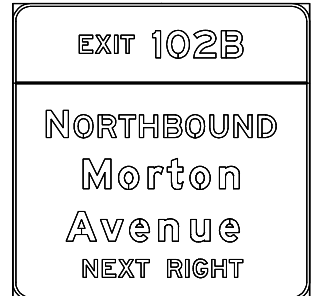

FILE NAME = D468620-shr-staging12 174-00.dgn	DESIGNED - HTL	REVISED -
USER NAME = TERRA	DRAWN - HTL	REVISED -
PLOT DATE = 7/16/2012	CHECKED - DA/LVA	REVISED -
	DATE - 7/20/2012	REVISED -



STATE OF ILLINOIS
DEPARTMENT OF TRANSPORTATION

MAINTENANCE OF TRAFFIC
PRE STAGE - SUB STAGE A

SCALE:	SHEET NO. 13 OF 50 SHEETS	STA. 576+00 TO STA. 591+00
--------	---------------------------	----------------------------

F.A.I. RTE.	SECTION	COUNTY	TOTAL SHEETS	SHEET NO.
	90-[14R(14HB-4,14,14HV8)BR]	TAZEWELL	2433	286
			CONTRACT NO. 68620	
ILLINOIS FED. AID PROJECT				