
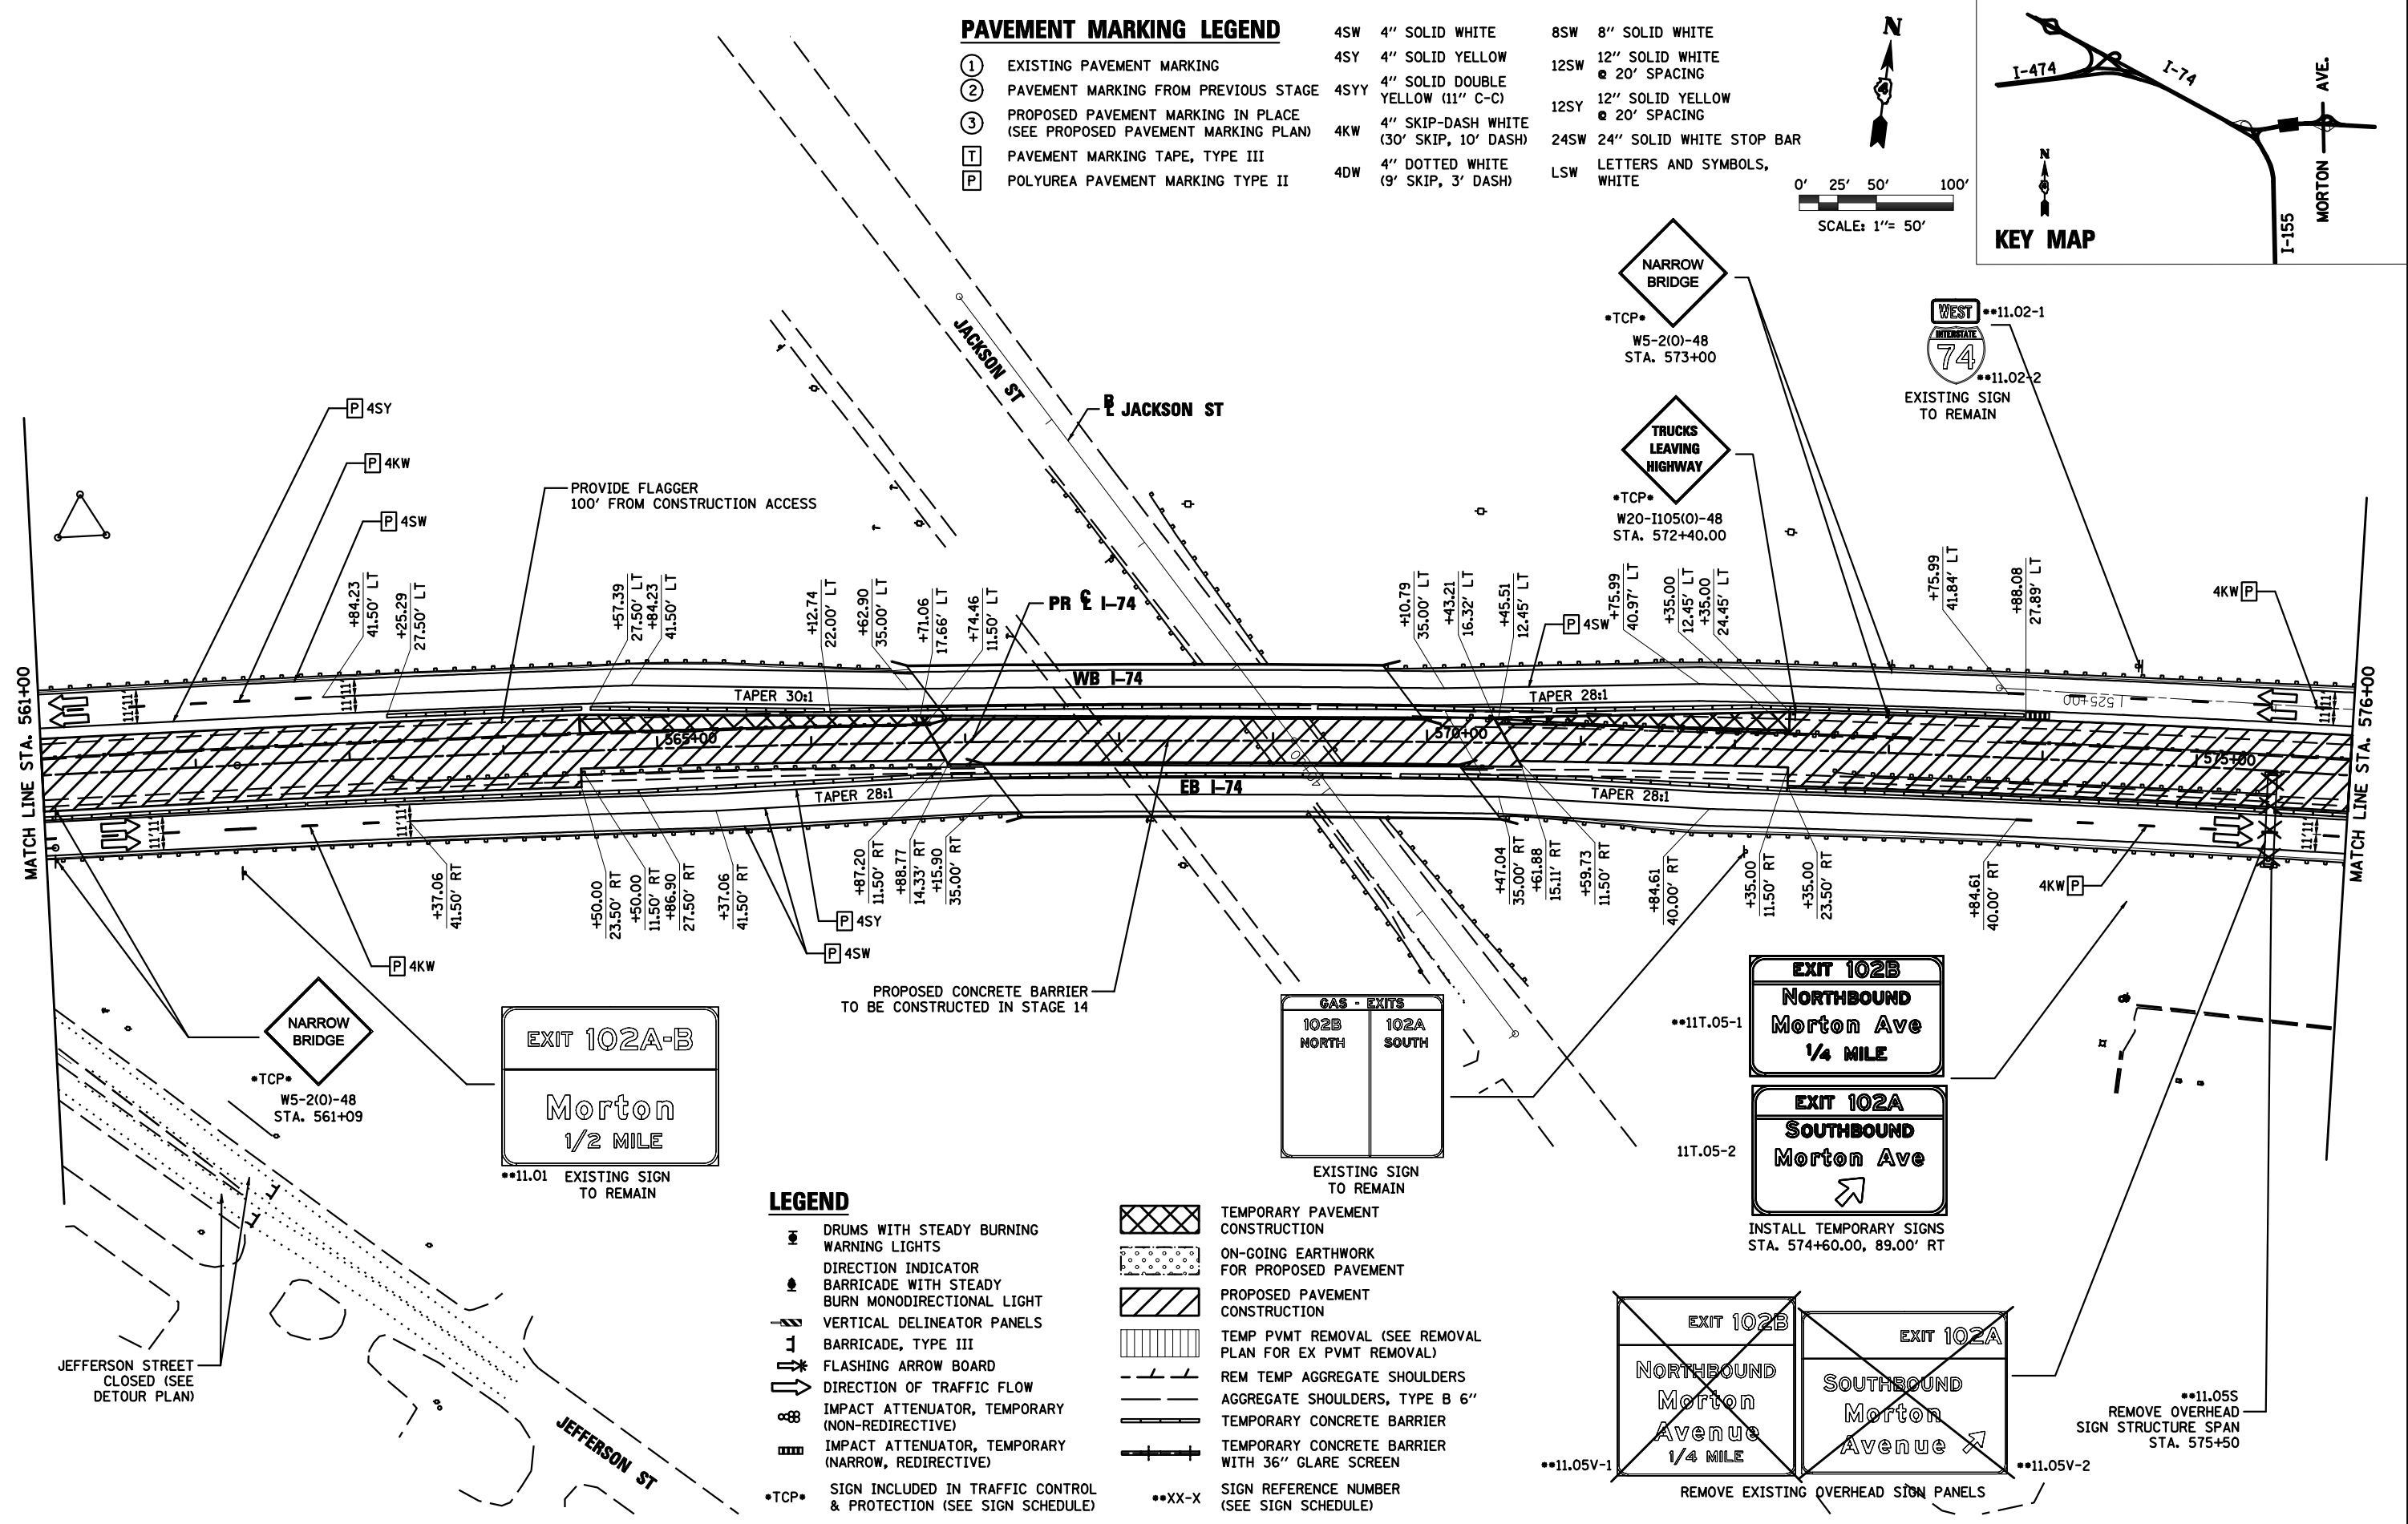
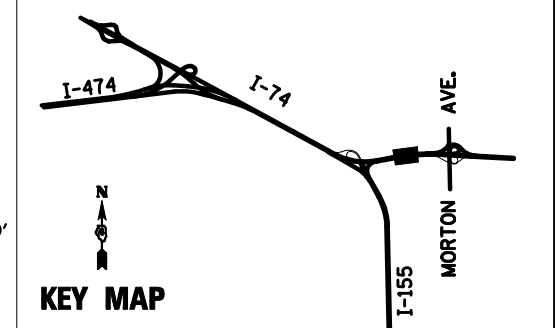


PAVEMENT MARKING LEGEND

- | | | | | | |
|---|--|------|--|------|-----------------------------------|
| ① | EXISTING PAVEMENT MARKING | 4SW | 4" SOLID WHITE | 8SW | 8" SOLID WHITE |
| ② | PAVEMENT MARKING FROM PREVIOUS STAGE | 4SY | 4" SOLID YELLOW | 12SW | 12" SOLID WHITE
@ 20' SPACING |
| ③ | PROPOSED PAVEMENT MARKING IN PLACE
(SEE PROPOSED PAVEMENT MARKING PLAN) | 4SYY | 4" SOLID DOUBLE
YELLOW (11" C-C) | 12SY | 12" SOLID YELLOW
@ 20' SPACING |
| T | PAVEMENT MARKING TAPE, TYPE III | 4KW | 4" SKIP-DASH WHITE
(30' SKIP, 10' DASH) | 24SW | 24" SOLID WHITE STOP BAR |
| P | POLYUREA PAVEMENT MARKING TYPE II | 4DW | 4" DOTTED WHITE
(9' SKIP, 3' DASH) | LSW | LETTERS AND SYMBOLS,
WHITE |

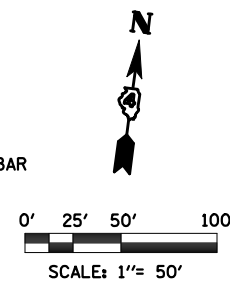

- LEGEND**
- ☉ DRUMS WITH STEADY BURNING WARNING LIGHTS
 - ➔ DIRECTION INDICATOR
 - ☉ BARRICADE WITH STEADY BURN MONODIRECTIONAL LIGHT
 - ▨ VERTICAL DELINEATOR PANELS
 - ⊥ BARRICADE, TYPE III
 - ➔ FLASHING ARROW BOARD
 - ➔ DIRECTION OF TRAFFIC FLOW
 - ☉ IMPACT ATTENUATOR, TEMPORARY (NON-REDIRECTIVE)
 - ☉ IMPACT ATTENUATOR, TEMPORARY (NARROW, REDIRECTIVE)
 - *TCP* SIGN INCLUDED IN TRAFFIC CONTROL & PROTECTION (SEE SIGN SCHEDULE)

- ▨ TEMPORARY PAVEMENT CONSTRUCTION
- ▨ ON-GOING EARTHWORK FOR PROPOSED PAVEMENT
- ▨ PROPOSED PAVEMENT CONSTRUCTION
- ▨ TEMP PVMT REMOVAL (SEE REMOVAL PLAN FOR EX PVMT REMOVAL)
- ▨ REM TEMP AGGREGATE SHOULDERS
- ▨ AGGREGATE SHOULDERS, TYPE B 6"
- ▨ TEMPORARY CONCRETE BARRIER
- ▨ TEMPORARY CONCRETE BARRIER WITH 36" GLARE SCREEN
- **XX-X SIGN REFERENCE NUMBER (SEE SIGN SCHEDULE)

FILE NAME =	DESIGNED - HTL	REVISED -
D468620-shr-staging11 174-01.dgn	DRAWN - JPS	REVISED -
USER NAME = TERRA	CHECKED - DA/LVA	REVISED -
PLOT DATE = 7/16/2012	DATE - 7/20/2012	REVISED -



**STATE OF ILLINOIS
DEPARTMENT OF TRANSPORTATION**

**MAINTENANCE OF TRAFFIC
STAGE 1**

SCALE: SHEET NO. 22 OF 52 SHEETS STA. 561+00 TO STA. 576+00

F.A.I. RTE.	SECTION	COUNTY	TOTAL SHEETS	SHEET NO.
	90-[14R(14HB-4,14,14HB)/BR]	TAZEWELL	2433	345
			CONTRACT NO. 68620	
ILLINOIS FED. AID PROJECT				