

WORK ZONE
SPEED LIMIT 45
 BEGINS
 \$375 FINE MINIMUM
 STA. 124+00.00

TEMPORARY PAVEMENT TRANSITION
 CONSTRUCTED IN STAGE 2B
 FROM TEMPORARY RUN-AROUND
 ELEVATION TO EXISTING ELEVATION
 STA. 520+01 TO 526+00
 (FOR EB TRAFFIC IN STAGE 3 THROUGH 5)

ROAD
 CONSTRUCTION
 AHEAD

W20-1103(O)-48
 STA. 115+50

W3-2(O)-48
 STA. 117+00.00

TRUCKS
 LEAVING
 HIGHWAY

W20-1105(O)-48
 STA. 122+30.00

R1-2-48
 STA. 699+60.00

TRUCKS
 LEAVING
 HIGHWAY

CONSTRUCTION
 ACCESS
 200'

W20-1105(O)-48
 STA. 122+30.00

W4-1R(O)-48 4SW
 STA. 520+20.00

EX RAMP H

SEE NOTE 1
 STA. 116+00


ACCIDENT
 INVESTIGATION
 SITE

EXISTING SIGN
 TO REMAIN

CRASH INVESTIGATION SITE #1

MATCH LINE STA. 516+00

MATCH LINE STA. 531+00

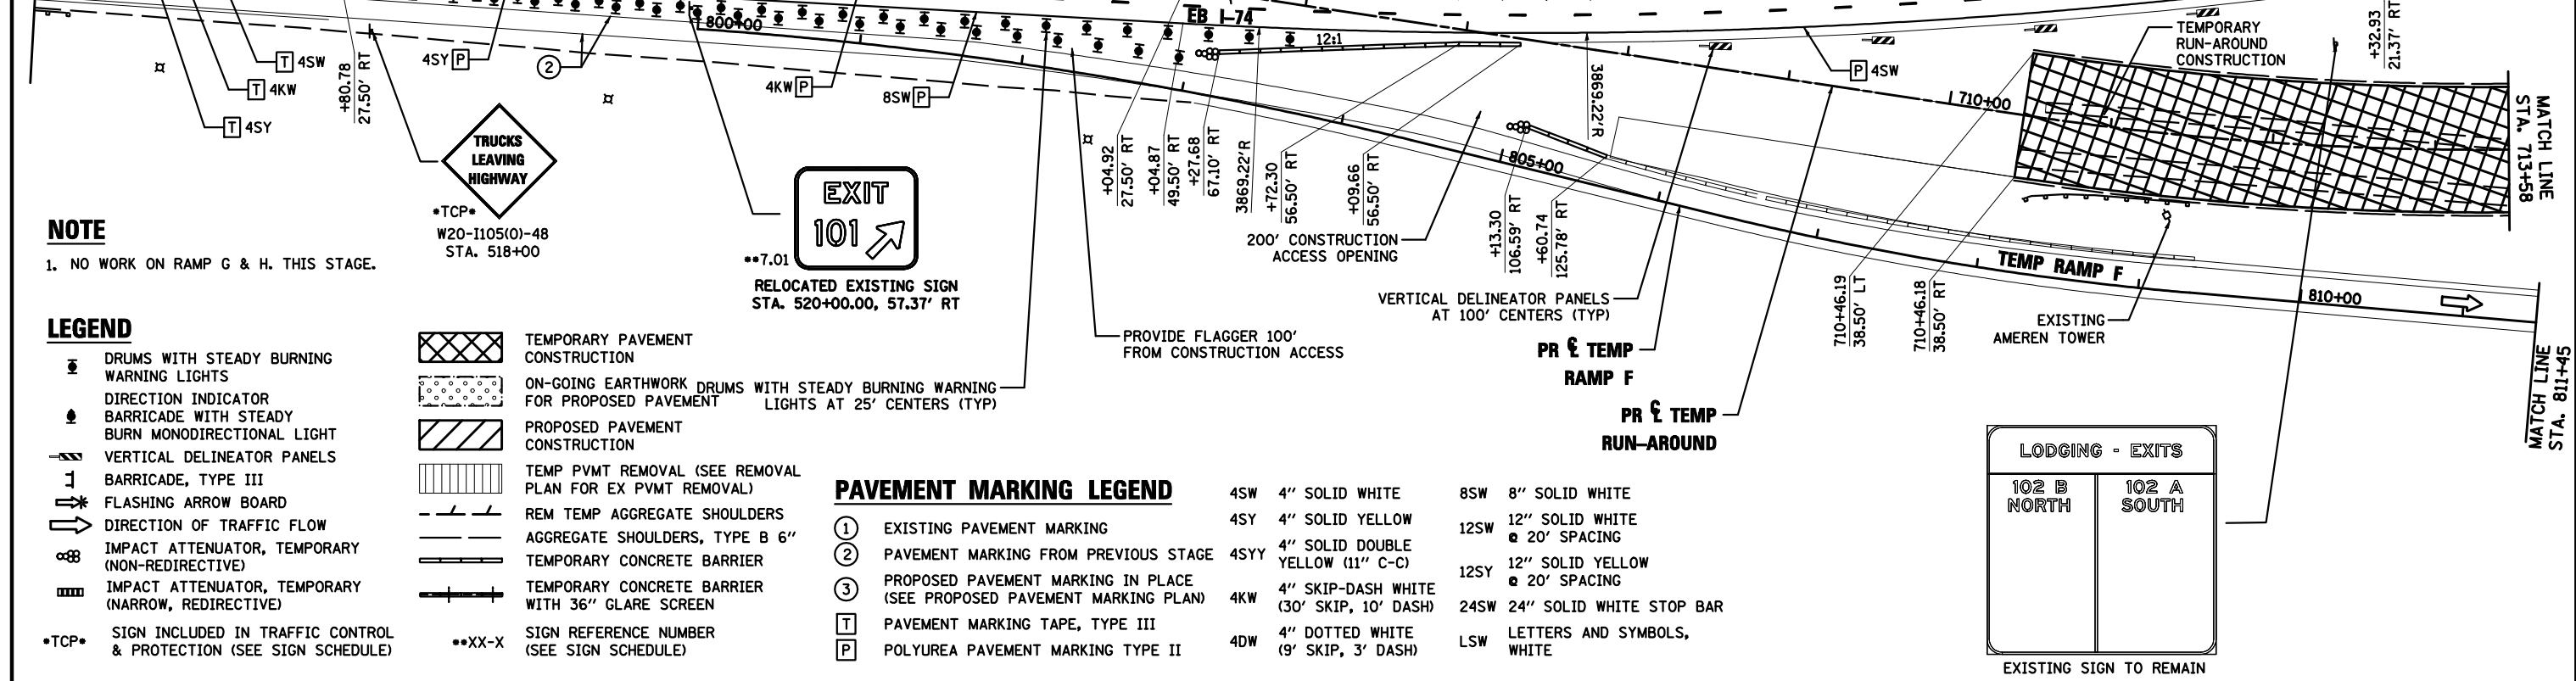

NOTE
 1. NO WORK ON RAMP G & H. THIS STAGE.


LEGEND

- DRUMS WITH STEADY BURNING WARNING LIGHTS
- ➔ DIRECTION INDICATOR BARRICADE WITH STEADY BURN MONODIRECTIONAL LIGHT
- ▬ VERTICAL DELINEATOR PANELS
- ⌋ BARRICADE, TYPE III
- ⬆ FLASHING ARROW BOARD
- ➔ DIRECTION OF TRAFFIC FLOW
- ⊘ IMPACT ATTENUATOR, TEMPORARY (NON-REDIRECTIVE)
- ⊘ IMPACT ATTENUATOR, TEMPORARY (NARROW, REDIRECTIVE)
- TCP• SIGN INCLUDED IN TRAFFIC CONTROL & PROTECTION (SEE SIGN SCHEDULE)

- ▨ TEMPORARY PAVEMENT CONSTRUCTION
- ▨ ON-GOING EARTHWORK DRUMS WITH STEADY BURNING WARNING LIGHTS AT 25' CENTERS (TYP)
- ▨ PROPOSED PAVEMENT CONSTRUCTION
- ▨ TEMP PVMT REMOVAL (SEE REMOVAL PLAN FOR EX PVMT REMOVAL)
- ▨ REM TEMP AGGREGATE SHOULDERS
- ▨ AGGREGATE SHOULDERS, TYPE B 6"
- ▨ TEMPORARY CONCRETE BARRIER
- ▨ TEMPORARY CONCRETE BARRIER WITH 36" GLARE SCREEN
- XX-X SIGN REFERENCE NUMBER (SEE SIGN SCHEDULE)

PAVEMENT MARKING LEGEND

- ① EXISTING PAVEMENT MARKING
- ② PAVEMENT MARKING FROM PREVIOUS STAGE
- ③ PROPOSED PAVEMENT MARKING IN PLACE (SEE PROPOSED PAVEMENT MARKING PLAN)
- T PAVEMENT MARKING TAPE, TYPE III
- P POLYUREA PAVEMENT MARKING TYPE II
- 4SW 4" SOLID WHITE
- 4SY 4" SOLID YELLOW
- 4SYY 4" SOLID DOUBLE YELLOW (11" C-C)
- 4KW 4" SKIP-DASH WHITE (30' SKIP, 10' DASH)
- 4DW 4" DOTTED WHITE (9' SKIP, 3' DASH)
- 8SW 8" SOLID WHITE
- 12SW 12" SOLID WHITE @ 20' SPACING
- 12SY 12" SOLID YELLOW @ 20' SPACING
- 24SW 24" SOLID WHITE STOP BAR
- LSW LETTERS AND SYMBOLS, WHITE

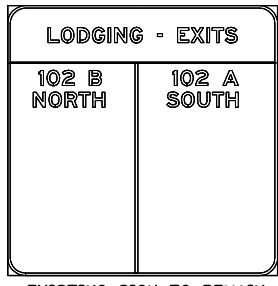

FILE NAME =	DESIGNED - HTL	REVISED -
D468620-sh-t-staging07 174-03.dgn	DRAWN - JPS	REVISED -
USER NAME = TERRA	CHECKED - DA/LVA	REVISED -
PLOT DATE = 7/16/2012	DATE - 7/20/2012	REVISED -



STATE OF ILLINOIS
 DEPARTMENT OF TRANSPORTATION

MAINTENANCE OF TRAFFIC
 STAGE 3A

SCALE: SHEET NO. 13 OF 54 SHEETS STA. 516+00 TO STA. 531+00

F.A.I. RTE.	SECTION	COUNTY	TOTAL SHEETS	SHEET NO.
90-114R(14HB-4,14,14HB)/BR	TAZEWELL	ILLINOIS	2433	619
CONTRACT NO. 68620				