

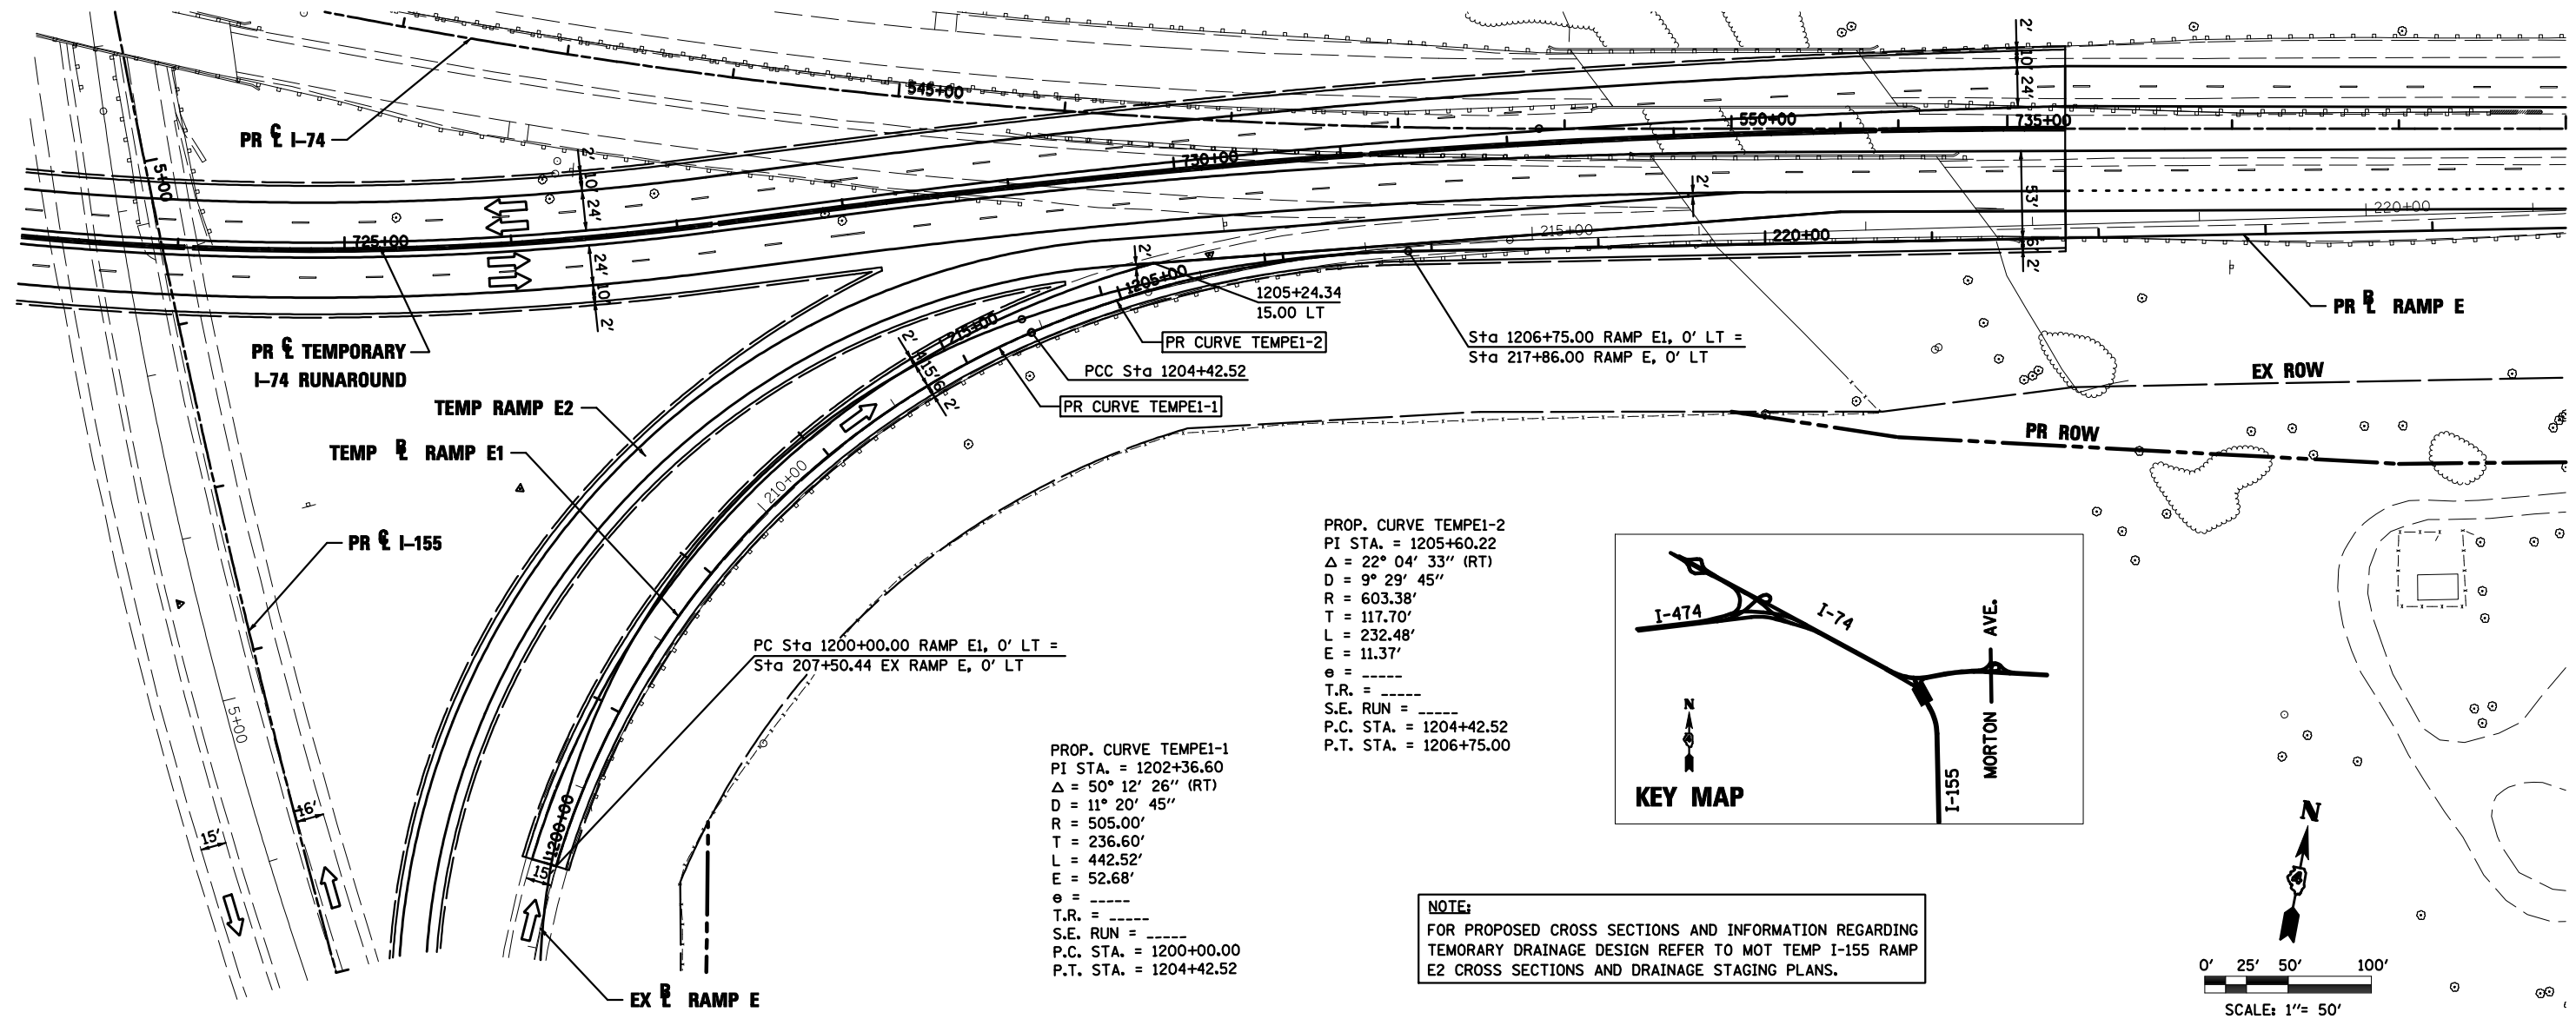


PLAN	SURVEYED	DATE
NOTE BOOK	PLOTTED	BY
NO.	CHECKED	
	RT. OF WAY CHECKED	
	PAID FILE NAME	

PROFILE	SURVEYED	DATE
NOTE BOOK	PLOTTED	BY
NO.	CHECKED	
	RT. OF WAY CHECKED	
	STRUCTURE NOTATIONS CHFD	

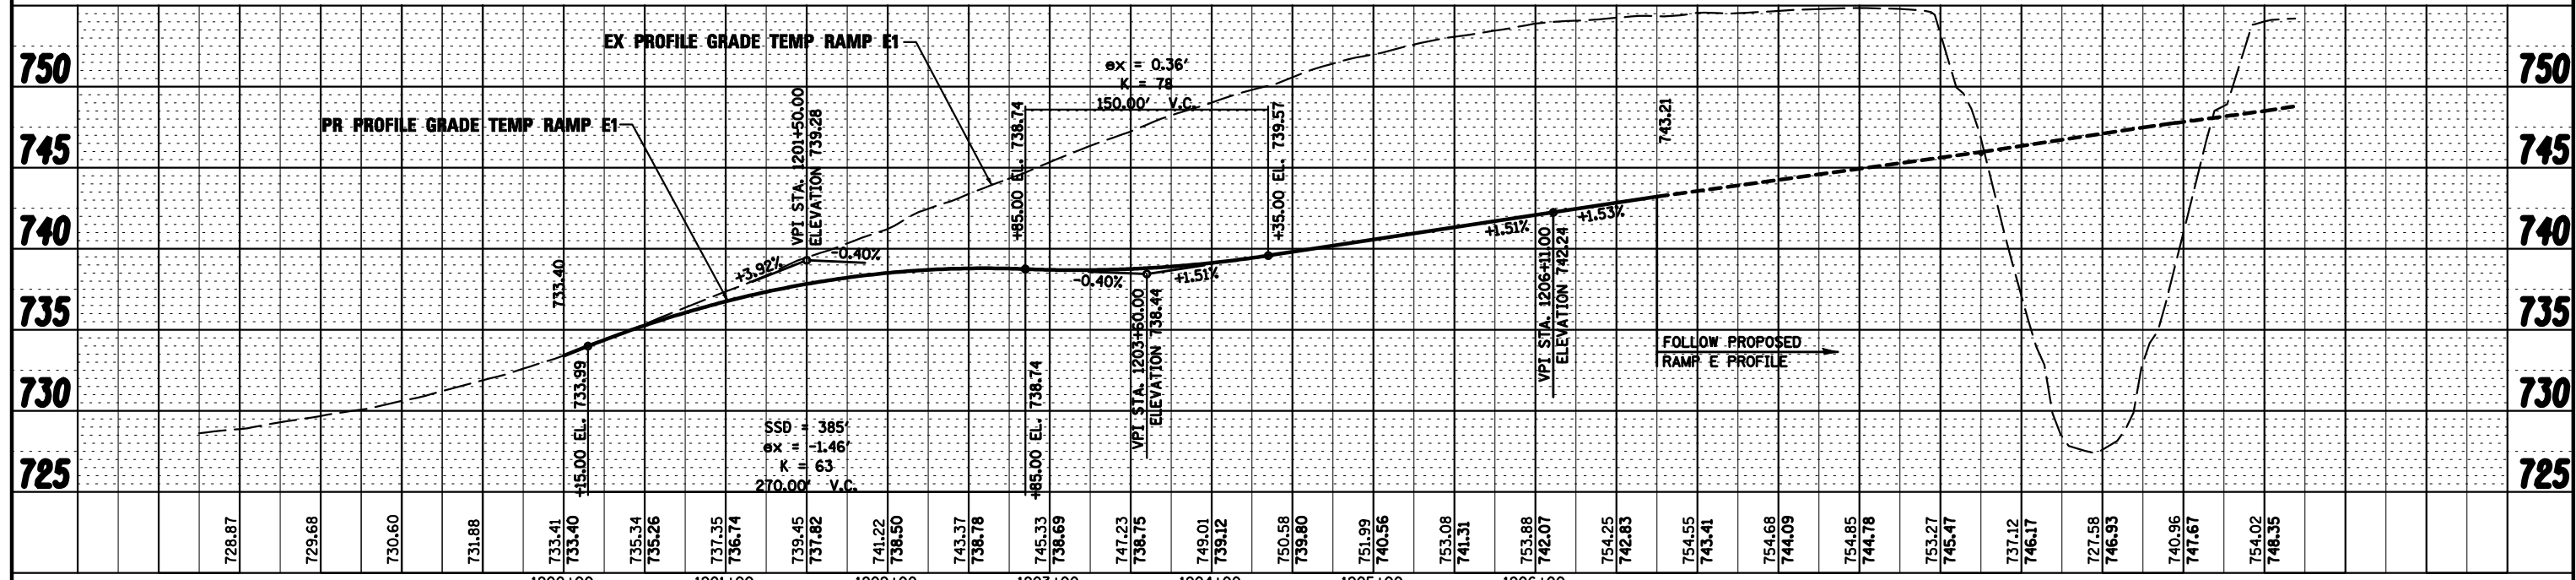

NOTE:
 FOR PROPOSED CROSS SECTIONS AND INFORMATION REGARDING TEMPORARY DRAINAGE DESIGN REFER TO MOT TEMP I-155 RAMP E2 CROSS SECTIONS AND DRAINAGE STAGING PLANS.

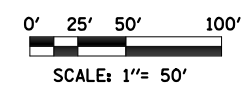

FILE NAME = D468620-sh1-1-155-RampE1-plnpr f1-04.dgn	DESIGNED - BB	REVISED -		STATE OF ILLINOIS DEPARTMENT OF TRANSPORTATION	MAINTENANCE OF TRAFFIC TEMP I-155 RAMP E1 PLAN & PROFILE	F.A.I. RTE.	SECTION	COUNTY	TOTAL SHEETS	SHEET NO.
USER NAME = TERRA	DRAWN - BB	REVISED -				90-[14R(14HB-4,14,14HB)/BR]	TAZEWELL	2433	761	
PLOT DATE = 7/16/2012	CHECKED - DA/KC	REVISED -				CONTRACT NO. 68620				
DATE - 7/20/2012	DATE - 7/20/2012	REVISED -				ILLINOIS FED. AID PROJECT				