
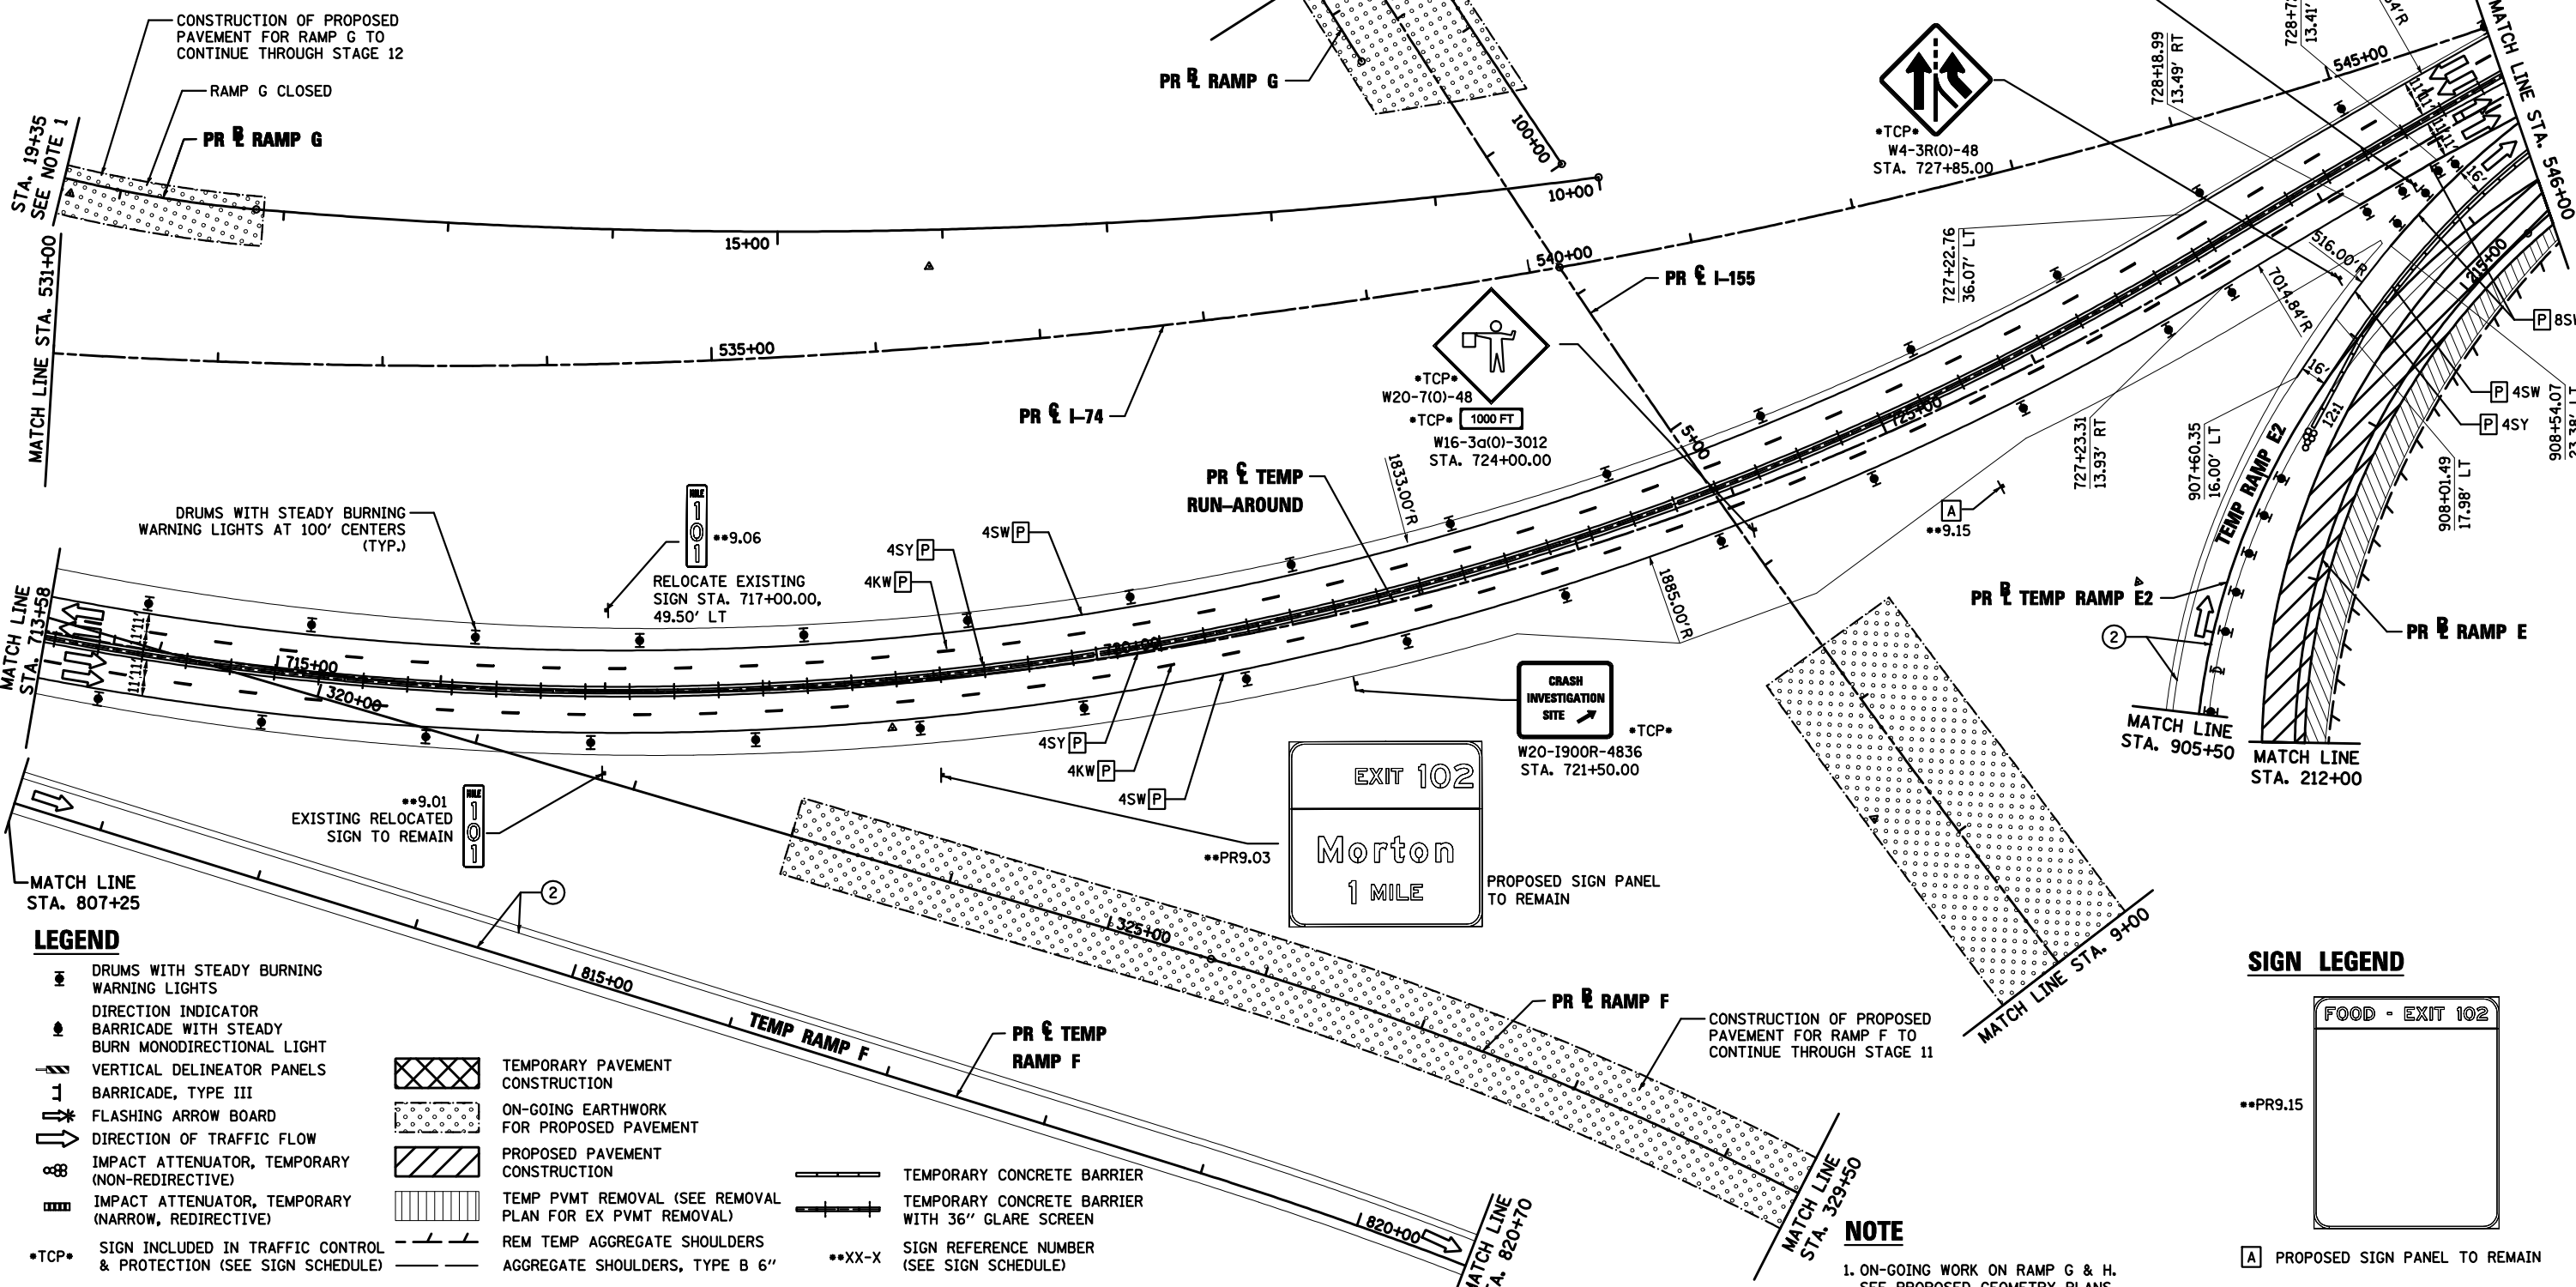
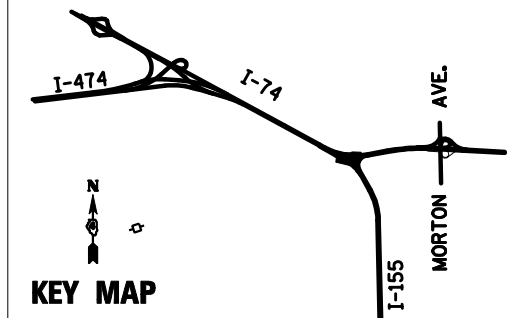


PAVEMENT MARKING LEGEND


- | | | |
|---|---|-------------------------------------|
| ① EXISTING PAVEMENT MARKING | 4SW 4" SOLID WHITE | 8SW 8" SOLID WHITE |
| ② PAVEMENT MARKING FROM PREVIOUS STAGE | 4SY 4" SOLID YELLOW | 12SW 12" SOLID WHITE @ 20' SPACING |
| ③ PROPOSED PAVEMENT MARKING IN PLACE (SEE PROPOSED PAVEMENT MARKING PLAN) | 4SYY 4" SOLID DOUBLE YELLOW (11" C-C) | 12SY 12" SOLID YELLOW @ 20' SPACING |
| T PAVEMENT MARKING TAPE, TYPE III | 4KW 4" SKIP-DASH WHITE (30' SKIP, 10' DASH) | 24SW 24" SOLID WHITE STOP BAR |
| P POLYUREA PAVEMENT MARKING TYPE II | 4DW 4" DOTTED WHITE (9' SKIP, 3' DASH) | LSW LETTERS AND SYMBOLS, WHITE |

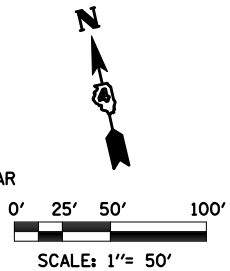

LEGEND

- | | | |
|---|--|--|
| ● DRUMS WITH STEADY BURNING WARNING LIGHTS | ▨ TEMPORARY PAVEMENT CONSTRUCTION | — TEMPORARY CONCRETE BARRIER |
| ➔ DIRECTION INDICATOR | ▨ ON-GOING EARTHWORK FOR PROPOSED PAVEMENT | — TEMPORARY CONCRETE BARRIER WITH 36" GLARE SCREEN |
| ● BARRICADE WITH STEADY BURN MONODIRECTIONAL LIGHT | ▨ PROPOSED PAVEMENT CONSTRUCTION | — SIGN REFERENCE NUMBER (SEE SIGN SCHEDULE) |
| ▨ VERTICAL DELINEATOR PANELS | ▨ TEMP PVMT REMOVAL (SEE REMOVAL PLAN FOR EX PVMT REMOVAL) | |
| ➔ FLASHING ARROW BOARD | ▨ REM TEMP AGGREGATE SHOULDERS | |
| ➔ DIRECTION OF TRAFFIC FLOW | ▨ AGGREGATE SHOULDERS, TYPE B 6" | |
| ● IMPACT ATTENUATOR, TEMPORARY (NON-REDIRECTIVE) | | |
| ● IMPACT ATTENUATOR, TEMPORARY (NARROW, REDIRECTIVE) | | |
| •TCP• SIGN INCLUDED IN TRAFFIC CONTROL & PROTECTION (SEE SIGN SCHEDULE) | | |

SIGN LEGEND

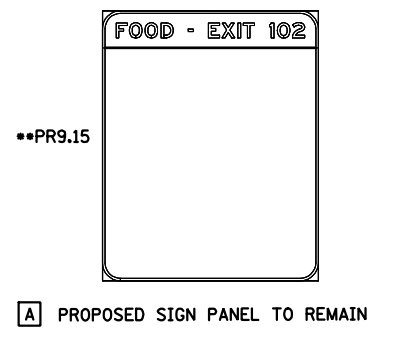

NOTE

1. ON-GOING WORK ON RAMP G & H. SEE PROPOSED GEOMETRY PLANS

FILE NAME = D468620-shr-staging09_174-07B.dgn
 USER NAME = TERRA
 PLOT DATE = 7/16/2012

DESIGNED - HTL
 DRAWN - JPS
 CHECKED - DA/LVA
 DATE - 7/20/2012

REVISED -
 REVISED -
 REVISED -
 REVISED -



**STATE OF ILLINOIS
 DEPARTMENT OF TRANSPORTATION**

**MAINTENANCE OF TRAFFIC
 STAGE 7B**

SCALE: SHEET NO. 7 OF 12 SHEETS STA. 531+00 TO STA. 546+00

F.A.I. RTE.	SECTION	COUNTY	TOTAL SHEETS	SHEET NO.
	90-[14R(14HB-4,14,14HB)/BR]	TAZEWELL	2433	905
CONTRACT NO. 68620			ILLINOIS FED. AID PROJECT	