
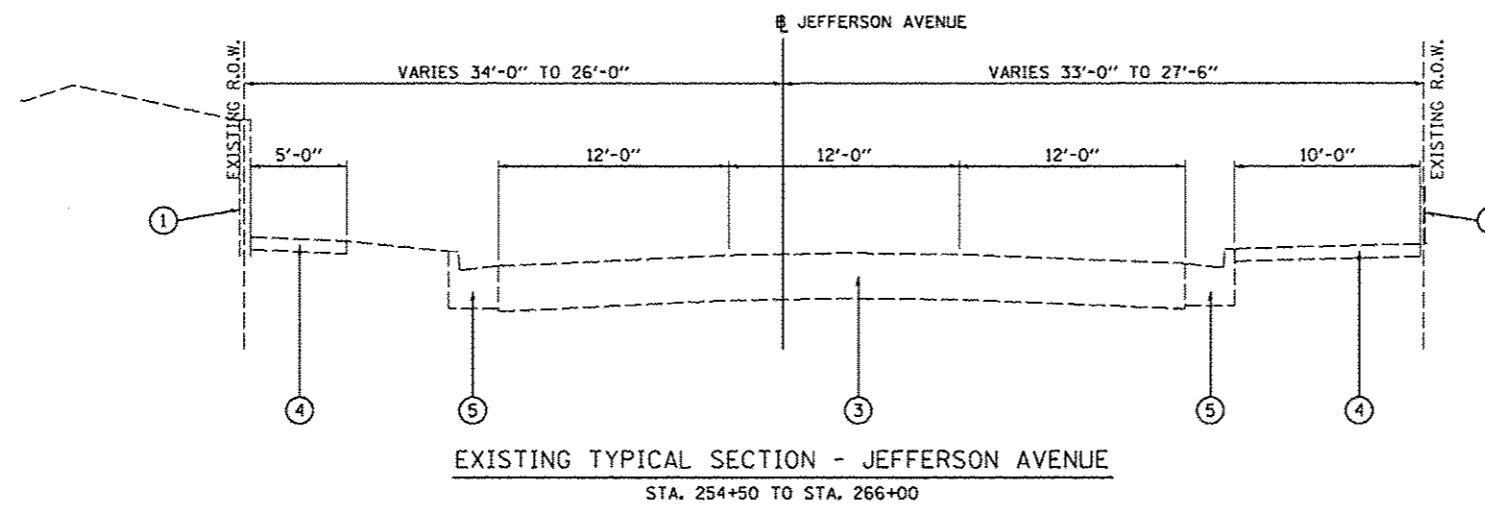


LEGEND

- ① EXISTING RETAINING WALL
- ② EXISTING HOT-MIX ASPHALT (VARIES 3.5" TO 4")
- ③ EXISTING PORTLAND CEMENT CONCRETE PAVEMENT (VARIES 8" TO 11")
- ④ EXISTING PORTLAND CEMENT CONCRETE SIDEWALK
- ⑤ EXISTING CURB AND GUTTER

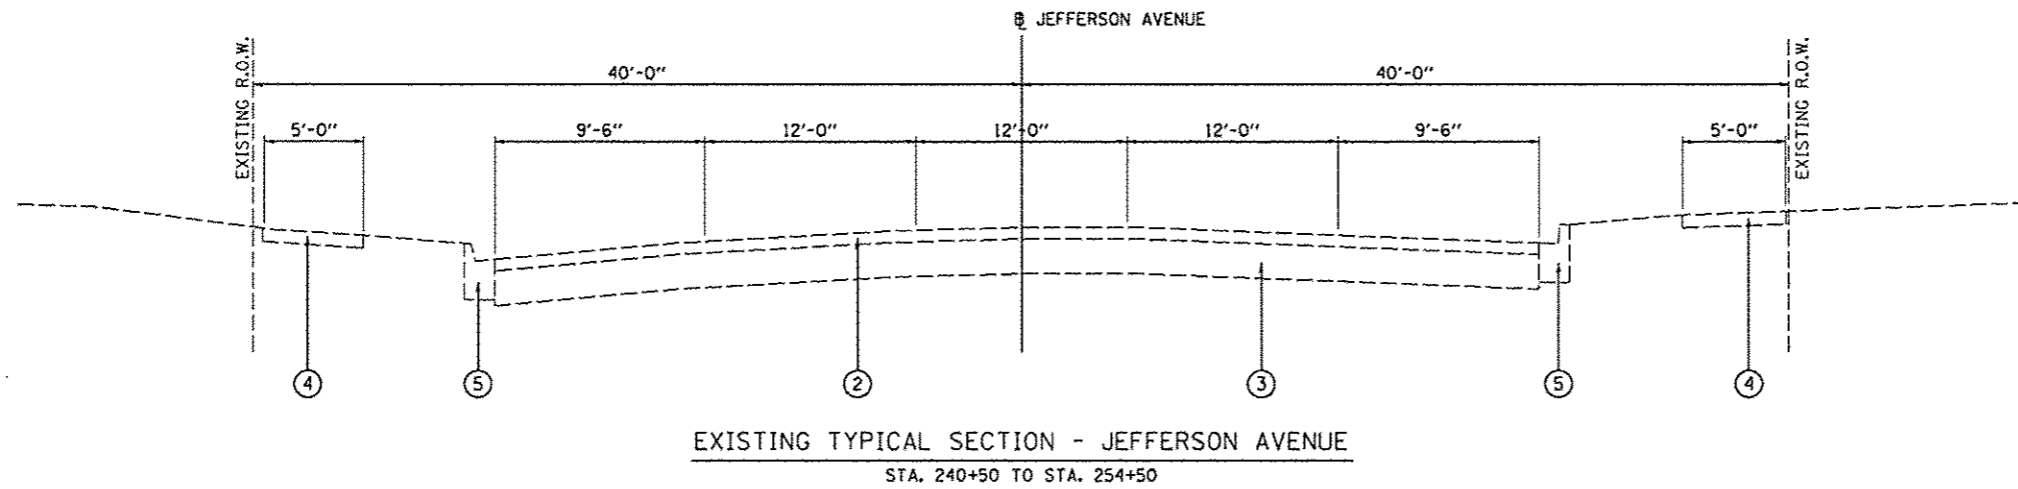

FILE NAME *	USER NAME * monak01398	DESIGNED - RLA	REVISED -	STATE OF ILLINOIS DEPARTMENT OF TRANSPORTATION	JEFFERSON AVENUE EXISTING TYPICAL SECTIONS		F.A.U. RTE.	SECTION	COUNTY	TOTAL SHEETS	SHEET NO.
or\pviso\work\do_not_delete\des\73388\04	01.0159\ehst\typico\0885.dgn	DRAWN - RLA	REVISED -		SCALE: N/A	SHEET NO. OF SHEETS	STA. TO STA.	12-00386-01-PV	PEORIA	519	10
	PLOT SCALE = 10.0000 1/ in.	CHECKED - KNB	REVISED -								
	PLOT DATE = 07/23/2012	DATE - 7/18/12	REVISED -								
ILLINOIS FED. AID PROJECT TIG-80931050											