
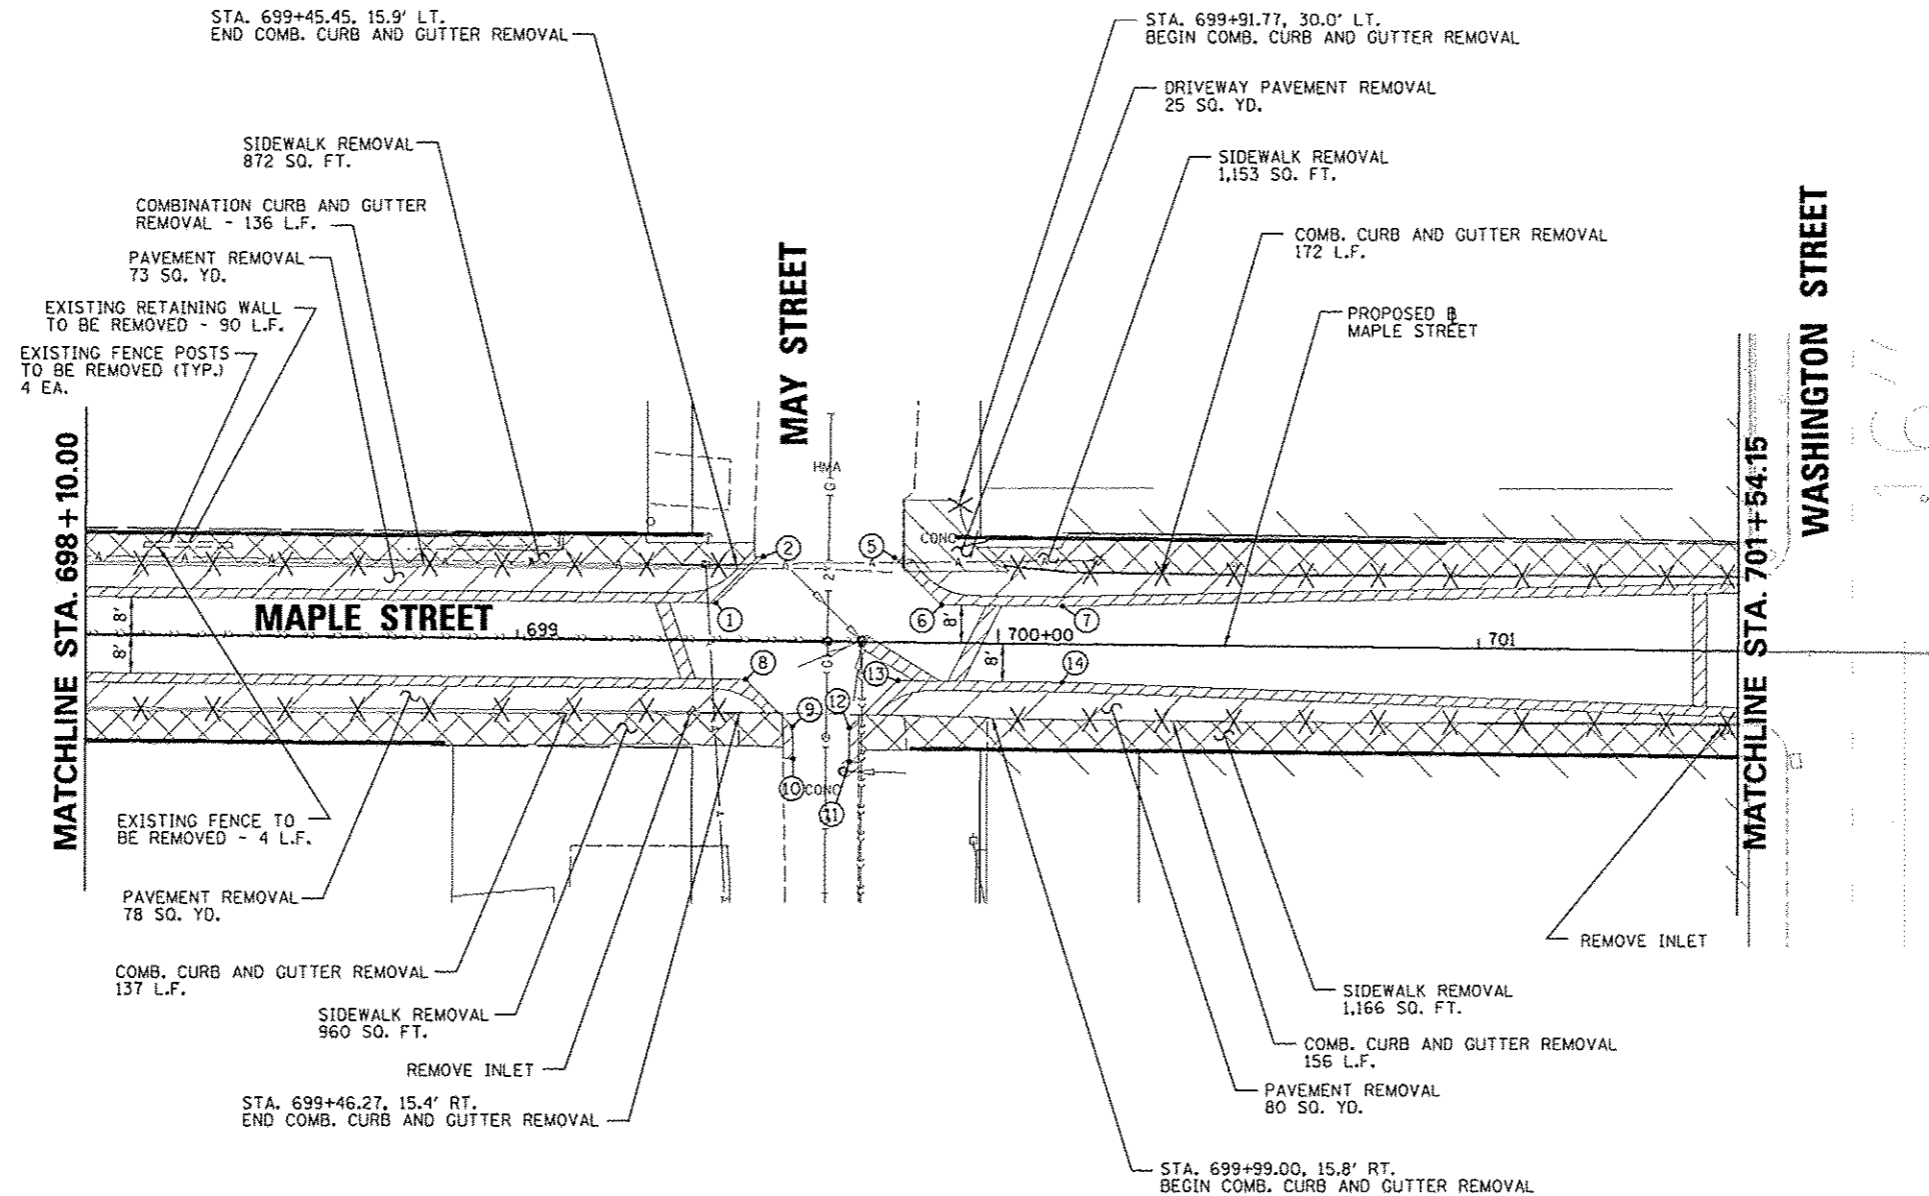


- ① STA. 699+41.17, 8.00' LT.
- ② STA. 699+50.98, 17.81' LT.
- ⑤ STA. 699+78.63, 17.47' LT.
- ⑥ STA. 699+88.10, 8.00' LT.
- ⑦ STA. 700+13.36, 8.00' LT.
- ⑧ STA. 699+47.55, 8.00' RT.
- ⑨ STA. 699+57.33, 17.78' RT.
- ⑩ STA. 699+57.50, 24.57' RT.
- ⑪ STA. 699+69.22, 25.16' RT.
- ⑫ STA. 699+69.16, 18.03' RT.
- ⑬ STA. 699+79.18, 8.00' RT.
- ⑭ STA. 700+13.43, 8.00' RT.

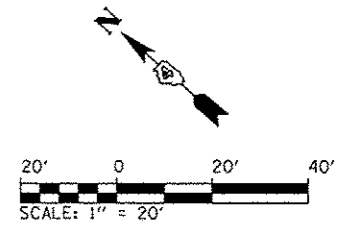

LEGEND

- HOT-MIX ASPHALT SURFACE REMOVAL, 2 1/4"
- PAVEMENT REMOVAL
- SIDEWALK REMOVAL
- DRIVEWAY PAVEMENT REMOVAL
- PAVEMENT REMOVAL FOR PATCHING (PAID AS PAVEMENT REMOVAL)
- COMBINATION CURB AND GUTTER REMOVAL

FILE NAME *	USER NAME * marak01390	DESIGNED - RMM/EMM	REVISED -	STATE OF ILLINOIS DEPARTMENT OF TRANSPORTATION	MAPLE STREET REMOVAL PLAN	F.A.J. RTE.	SECTION	COUNTY	TOTAL SHEETS	SHEET NO.
or\pwise\work\do_no_delete\dm\73320\04	AL0155-shi-pwt-tran-005.dgn	DRAWN - RJE	REVISED -			12-00356-01-PV	PEORIA	519	57	
	PLOT SCALE = 39.9999' / in.	CHECKED - EJH	REVISED -			CONTRACT NO. 89626		ILLINOIS FED. AID PROJECT TIG-5093(150)		
	PLOT DATE = 07/23/2012	DATE - 7/18/12	REVISED -			SCALE: 1" = 20'	SHEET NO. OF SHEETS	STA. 698+10.00 TO STA. 701+54.14		

© Copyright CMT, Inc.

CMT
CRAWFORD, MURPHY & TILLY, INC.
CONSULTING ENGINEERS
License No. 184-000613