



W11-1
30"x30"



W16-7P
24"x12"



R1-6a
12"x36"



R3-17
24"x18"



R1-1
30"x30"

ADAMS STREET


STREET SIGN-1

WALNUT STREET

STREET SIGN-2




R6-1L
36"x12"

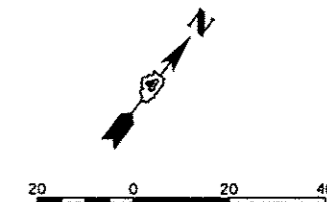

R1-1, R6-1L
STREET SIGN 1
STREET SIGN 2

MATCHLINE STA. 954+00.00

MATCHLINE STA. 162+50.00

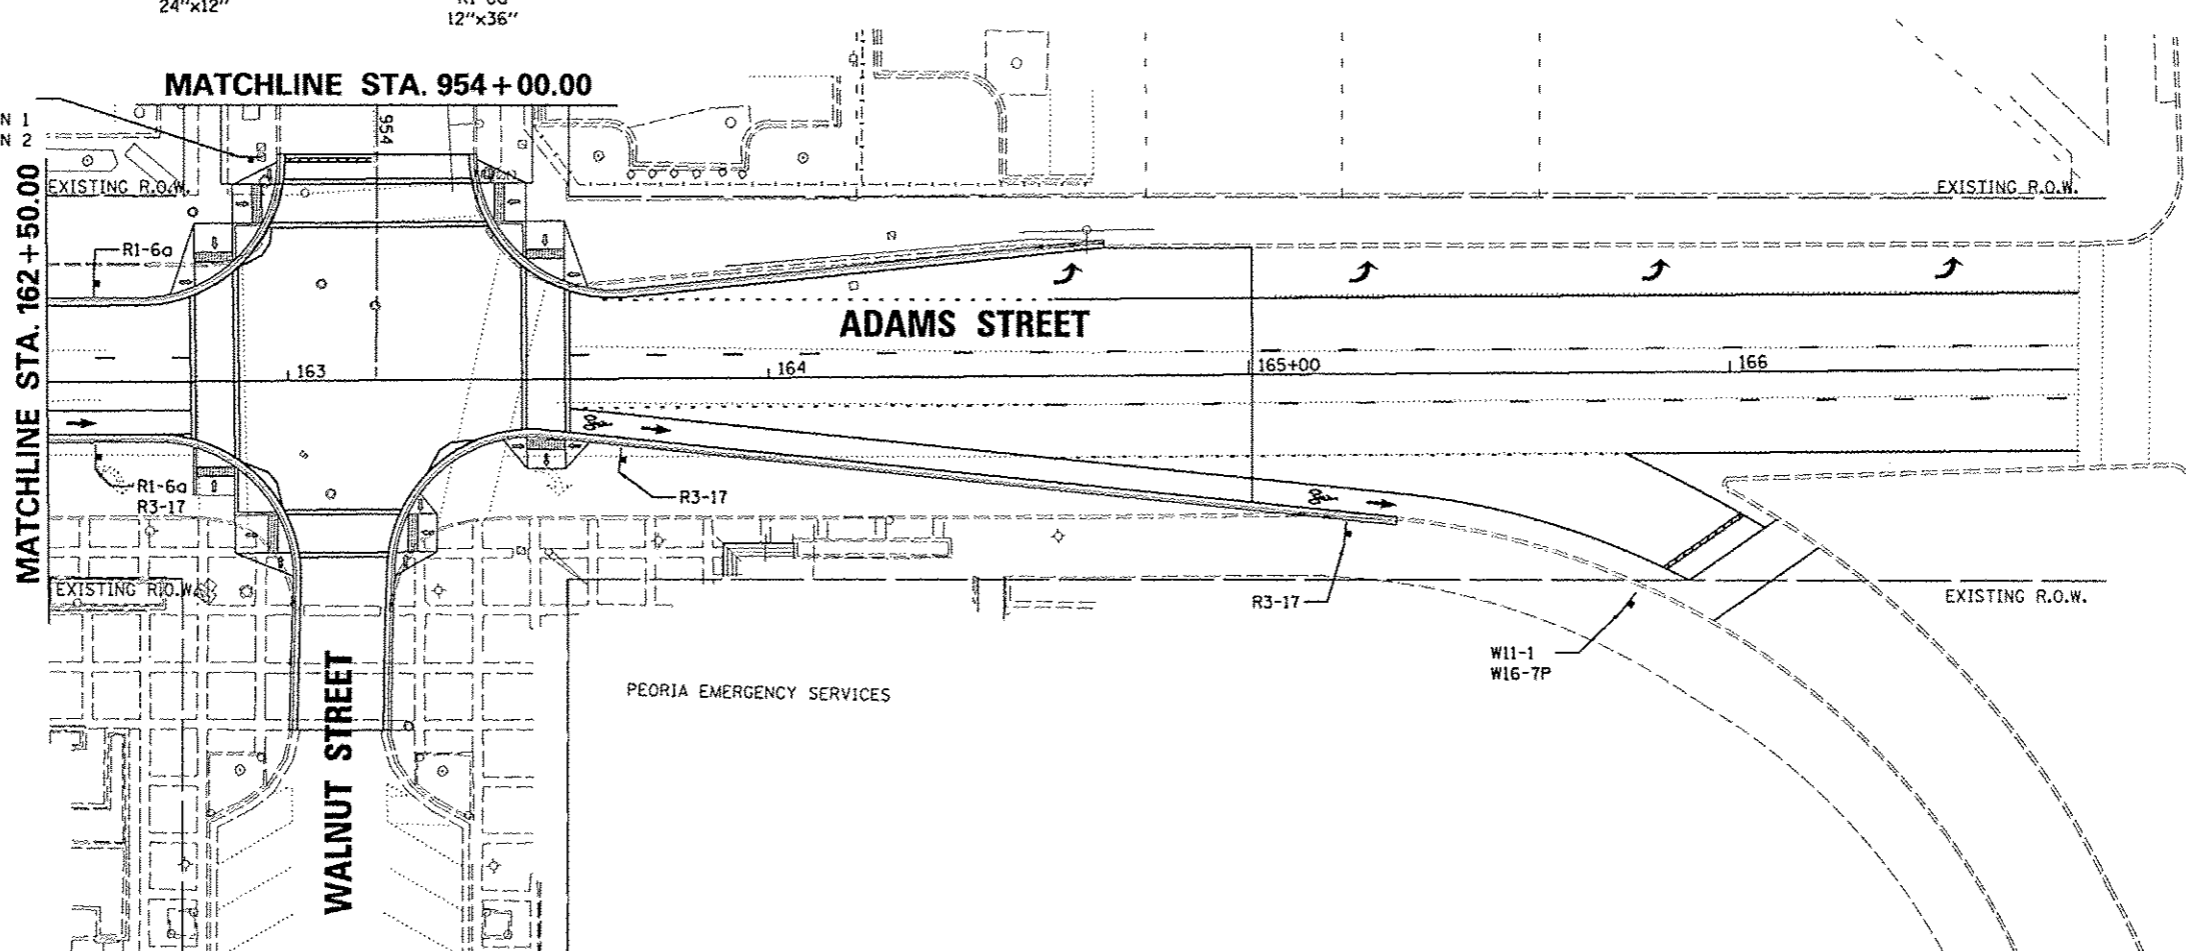

WALNUT STREET

ADAMS STREET

WILLIAM KUMPF
BOULEVARD

PEORIA EMERGENCY SERVICES

ALL SIGNS ARE TO BE PLACED BY THE CITY OF PEORIA. SHOWN FOR INFORMATION ONLY.



FILE NAME *
D:\p11111\work\do_not_delete\dms73380\04

USER NAME = kovanR1511
PL0155=shtrsign005.dgn
PLOT SCALE = 39.9999 // in.
PLOT DATE = 07/23/2012

DESIGNED - KNB
DRAWN - RLA
CHECKED - MGD
DATE - 7/18/12

REVISED -
REVISED -
REVISED -
REVISED -

STATE OF ILLINOIS
DEPARTMENT OF TRANSPORTATION

ADAMS STREET
SIGNING PLANS

SCALE: 1"=20' SHEET NO. OF SHEETS STA. 162+50 TO STA. 166+00

F.A.U. RTE.	SECTION	COUNTY	TOTAL SHEETS	SHEET NO.
12	12-00356-01-PV	PEORIA	519	142
CONTRACT NO. 09626			ILLINOIS FED. AID PROJECT TIC-5093158	