



LEGEND

- TYPE II BARRICADES OR DRUMS WITH STEADY BURNING LIGHTS @ 50 FT CENTERS ALONG ROADWAY (TANGENT) AND 25 FT CENTERS ALONG TAPERS.
- ⊥ TYPE III BARRICADES WITH STEADY BURNING LIGHTS
- ▨ WORK ZONE
- ▭ ARROW BOARD
- ⊥ SIGN

- ① PAVEMENT MARKING TAPE, TYPE III 4", SOLID WHITE LINE (TYP)
- ② PAVEMENT MARKING TAPE, TYPE III 4", SKIP-DASH WHITE LINE, 30' SKIP, 10' DASH (TYP)
- ③ PAVEMENT MARKING TAPE, TYPE III 4", SOLID YELLOW LINE (TYP)
- ④ PAVEMENT MARKING TAPE, TYPE III 4" SKIP-DASH WHITE LINE, 6' SKIP, 2' DASH
- ⑤ PAVEMENT MARKING TAPE, TYPE III LINE 4" (2@11" C-C), SOLID YELLOW, (TYP)
- ⑥ PAVEMENT MARKING TAPE, TYPE III 24"

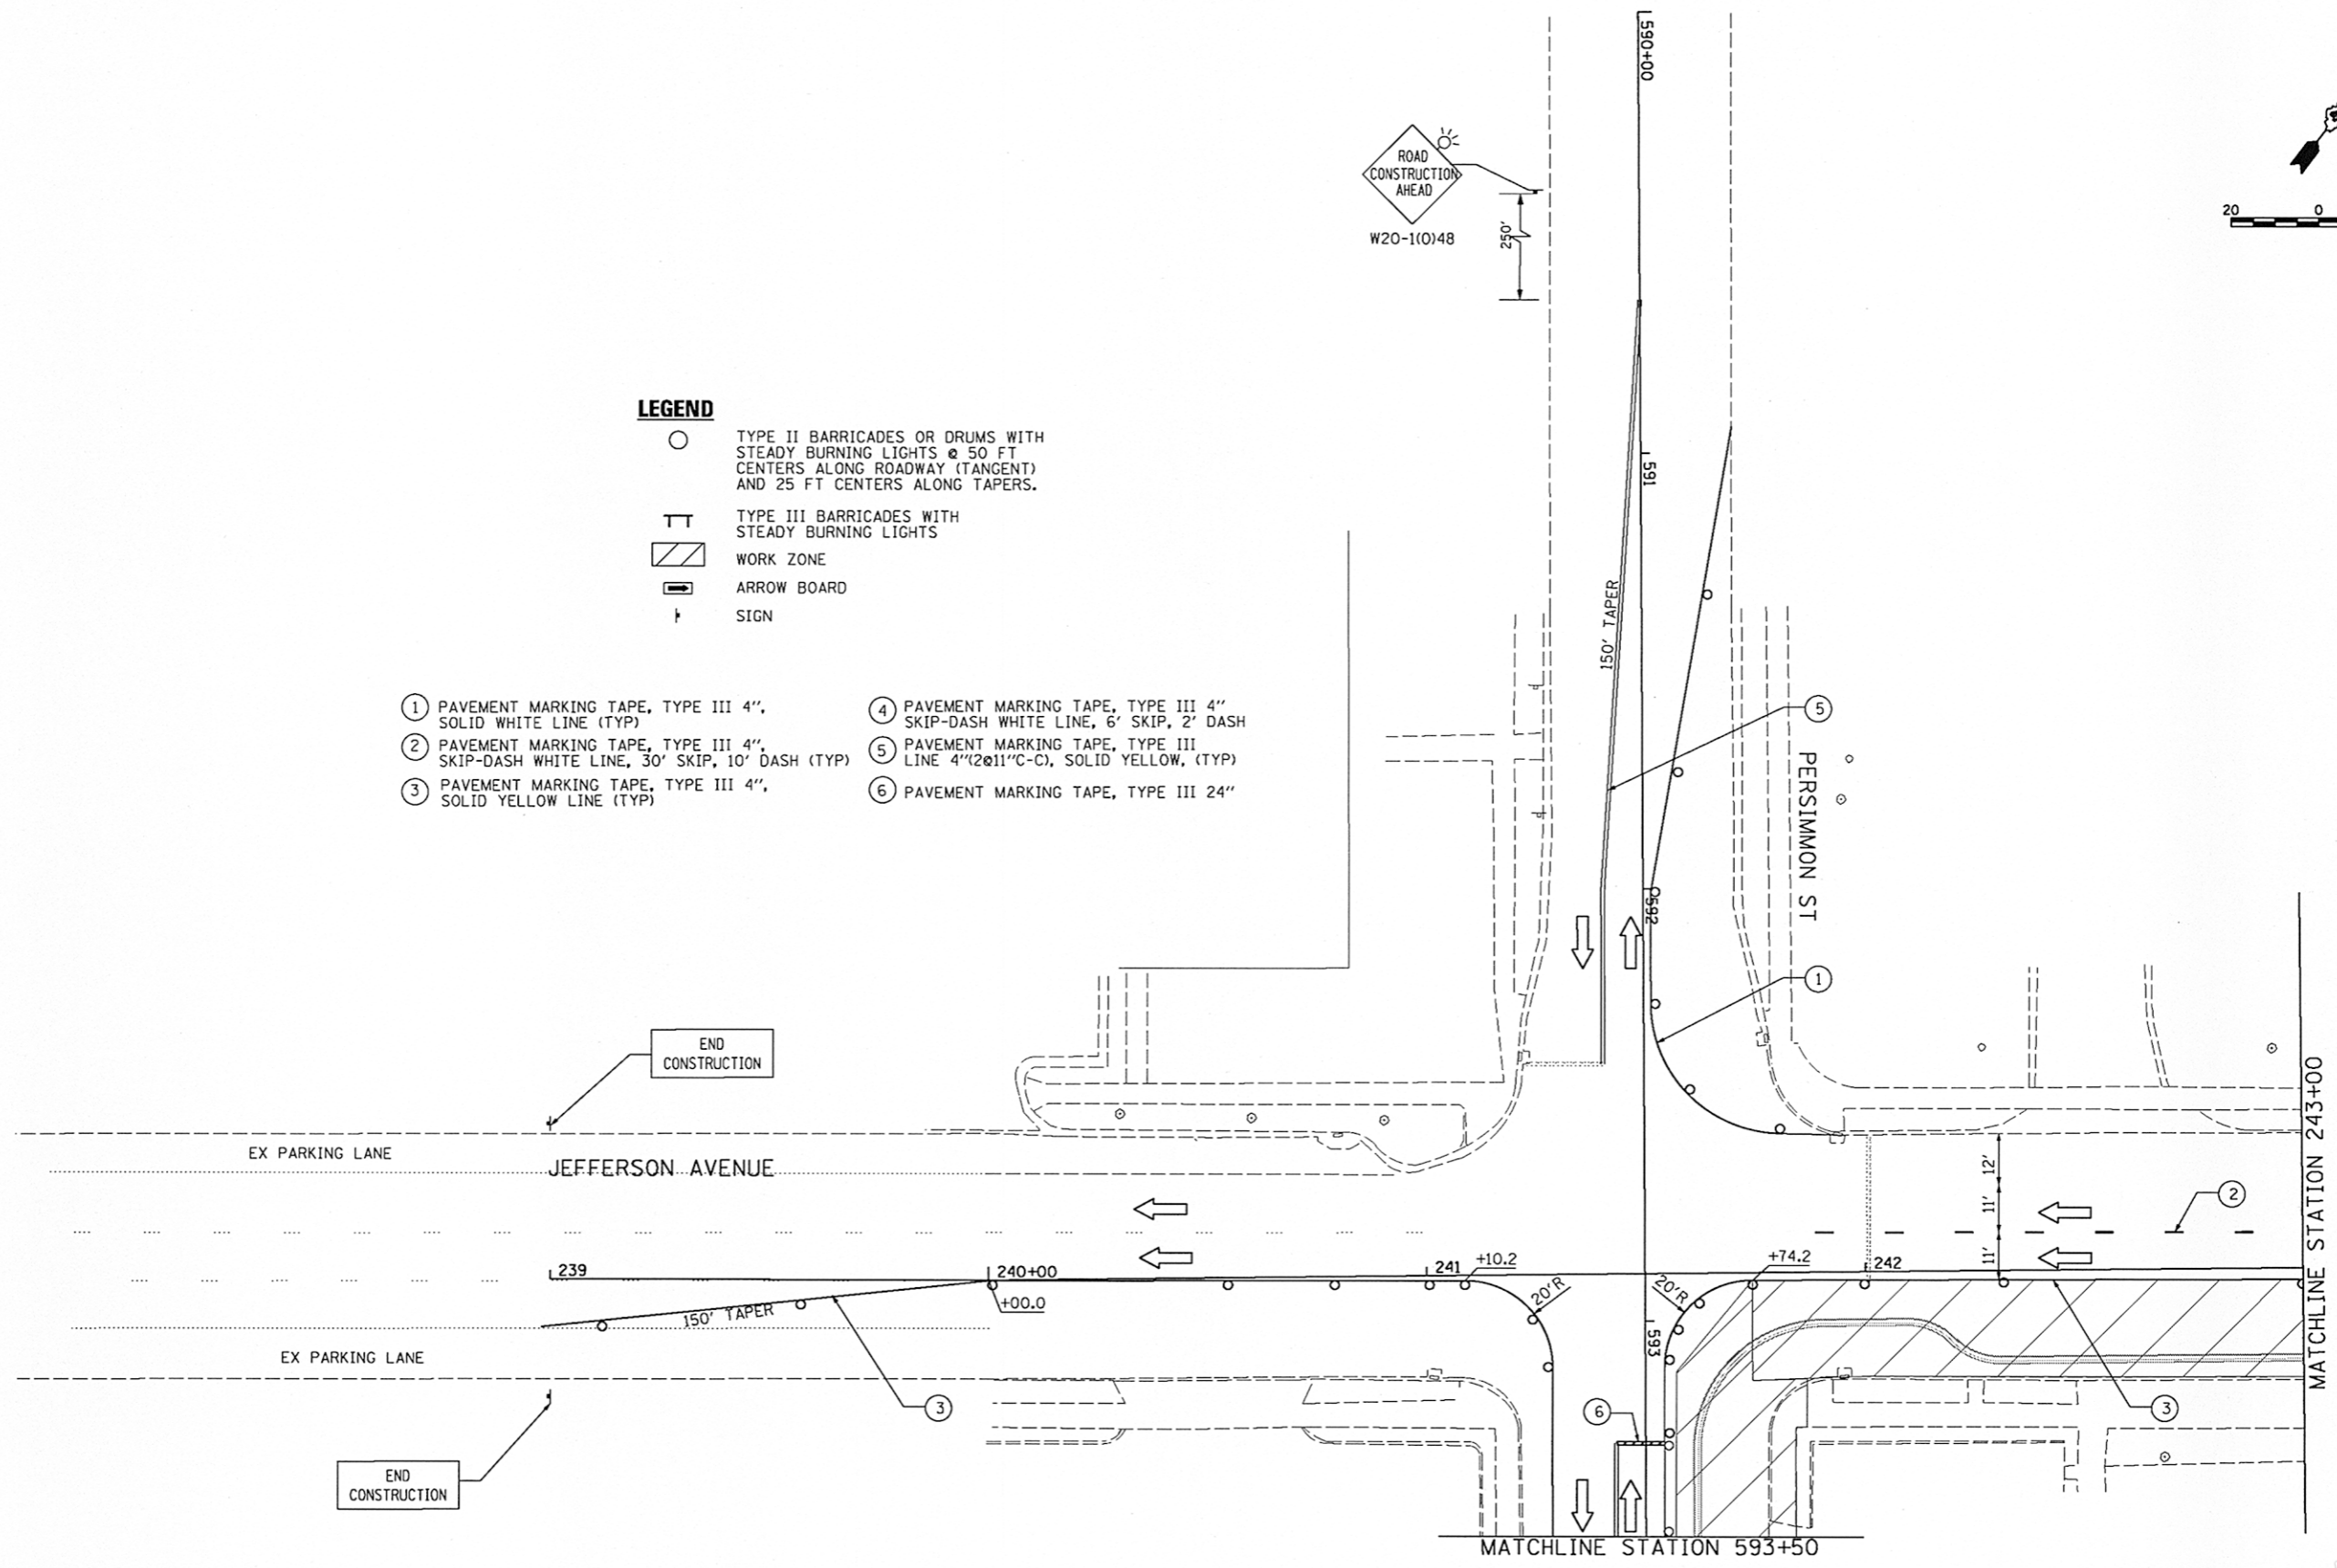


MILLENNIA PROFESSIONAL SERVICES
 850 North Main Street, Morton, IL 61550
 309.331.8141 voice, 309.331.8142 fax
 www.mps-il.com

FILE NAME =	USER NAME = kovan01511	DESIGNED - TVN	REVISED -
o:\pwise_work\do_not_delete\dms98379\04\010155-ahh-STG101.dgn		DRAWN - TVN	REVISED -
		CHECKED - RPD	REVISED -
		DATE - 7/18/12	REVISED -

STATE OF ILLINOIS
DEPARTMENT OF TRANSPORTATION

JEFFERSON AVENUE SUGGESTED STAGES OF CONSTRUCTION & TRAFFIC CONTROL PLAN STAGE-I			
SCALE: 1"=20'	SHEET NO. OF SHEETS	STA. 239+00 TO STA. 243+00	

F.A.U. RTE.	SECTION	COUNTY	TOTAL SHEETS	SHEET NO.
223	12-00356-01-PV	PEORIA	519	155
CONTRACT NO. 89626			ILLINOIS FED. AID PROJECT TIG-50931(58)	

STG101