
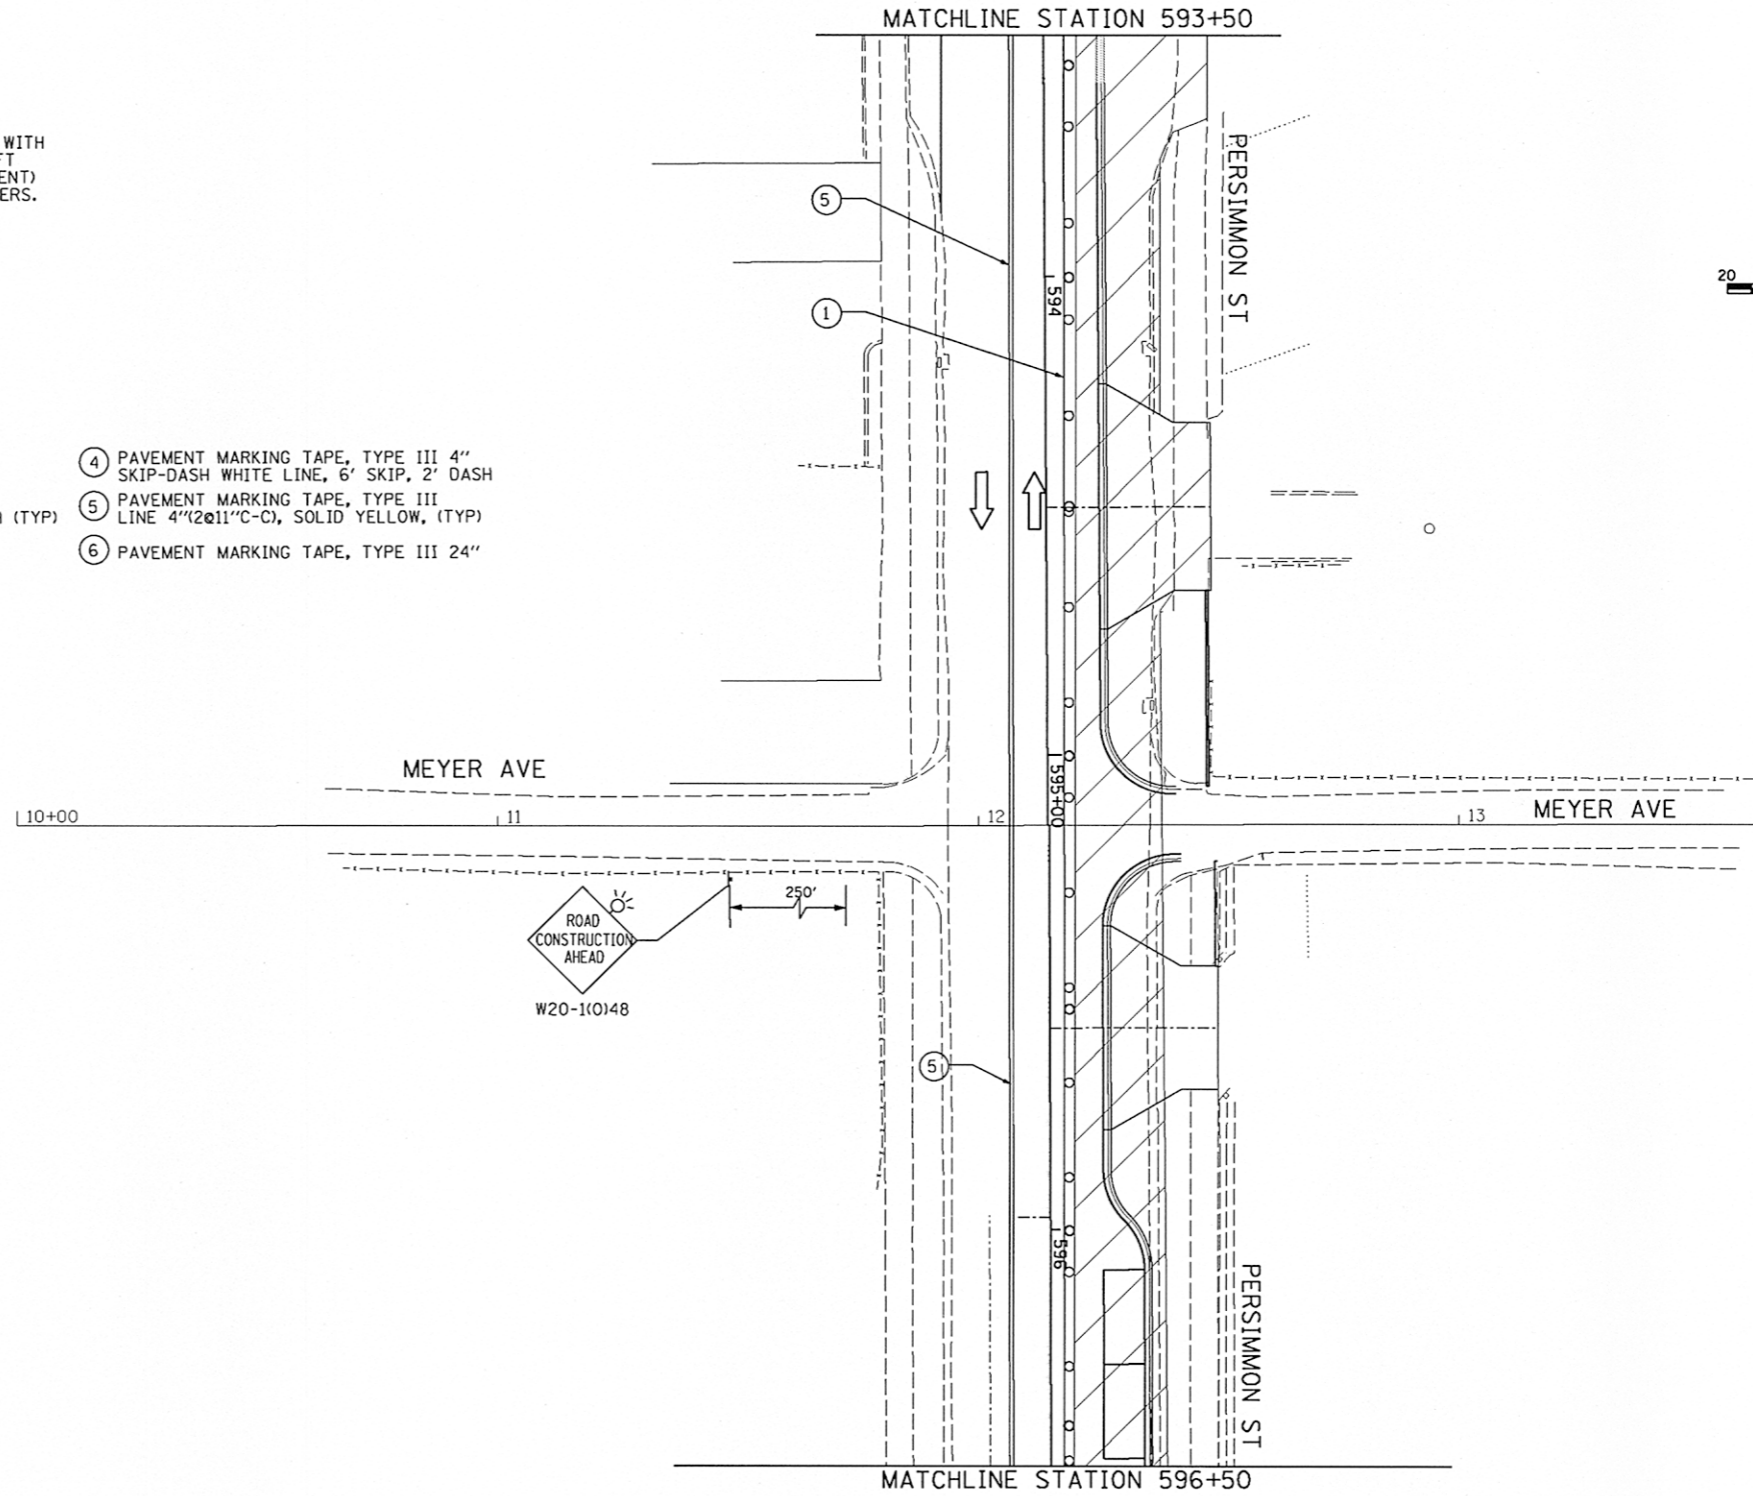


**LEGEND**

- TYPE II BARRICADES OR DRUMS WITH STEADY BURNING LIGHTS @ 50 FT CENTERS ALONG ROADWAY (TANGENT) AND 25 FT CENTERS ALONG TAPERS.
- ⊥ TYPE III BARRICADES WITH STEADY BURNING LIGHTS
- ▨ WORK ZONE
- ➡ ARROW BOARD
- ⊥ SIGN

- ① PAVEMENT MARKING TAPE, TYPE III 4", SOLID WHITE LINE (TYP)
- ② PAVEMENT MARKING TAPE, TYPE III 4", SKIP-DASH WHITE LINE, 30' SKIP, 10' DASH (TYP)
- ③ PAVEMENT MARKING TAPE, TYPE III 4", SOLID YELLOW LINE (TYP)
- ④ PAVEMENT MARKING TAPE, TYPE III 4" SKIP-DASH WHITE LINE, 6' SKIP, 2' DASH
- ⑤ PAVEMENT MARKING TAPE, TYPE III LINE 4"(2@11"C-C), SOLID YELLOW, (TYP)
- ⑥ PAVEMENT MARKING TAPE, TYPE III 24"

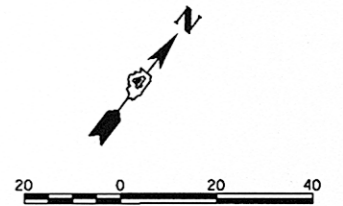

**MILLENNIA PROFESSIONAL SERVICES**  
 850 North Main Street, Morton, IL 61550  
 309.321.8141 voice, 309.321.8142 fax  
 www.mps-ll.com

FILE NAME =	USER NAME = kovan01511	DESIGNED - TVN	REVISED -
o:\pwise_work\do_not_delete\dms\98379\04\8L0155-sh-t-STG117.dgn		DRAWN - TVN	REVISED -
	PLOT SCALE = 39.9999' / 1in.	CHECKED - RPD	REVISED -
	PLOT DATE = 07/23/2012	DATE - 7/18/12	REVISED -

**STATE OF ILLINOIS  
 DEPARTMENT OF TRANSPORTATION**

<b>PERSIMMON STREET        SUGGESTED STAGES OF CONSTRUCTION &amp; TRAFFIC CONTROL PLAN        STAGE-I</b>			
SCALE: 1"=20'	SHEET NO. OF	SHEETS	STA. 593+50 TO STA. 596+50

F.A.U. RTE.	SECTION	COUNTY	TOTAL SHEETS	SHEET NO.
	12-00356-01-PV	PEORIA	519	170
CONTRACT NO. 89626			[ILLINOIS] FED. AID PROJECT TIG-50931581	

STG117