
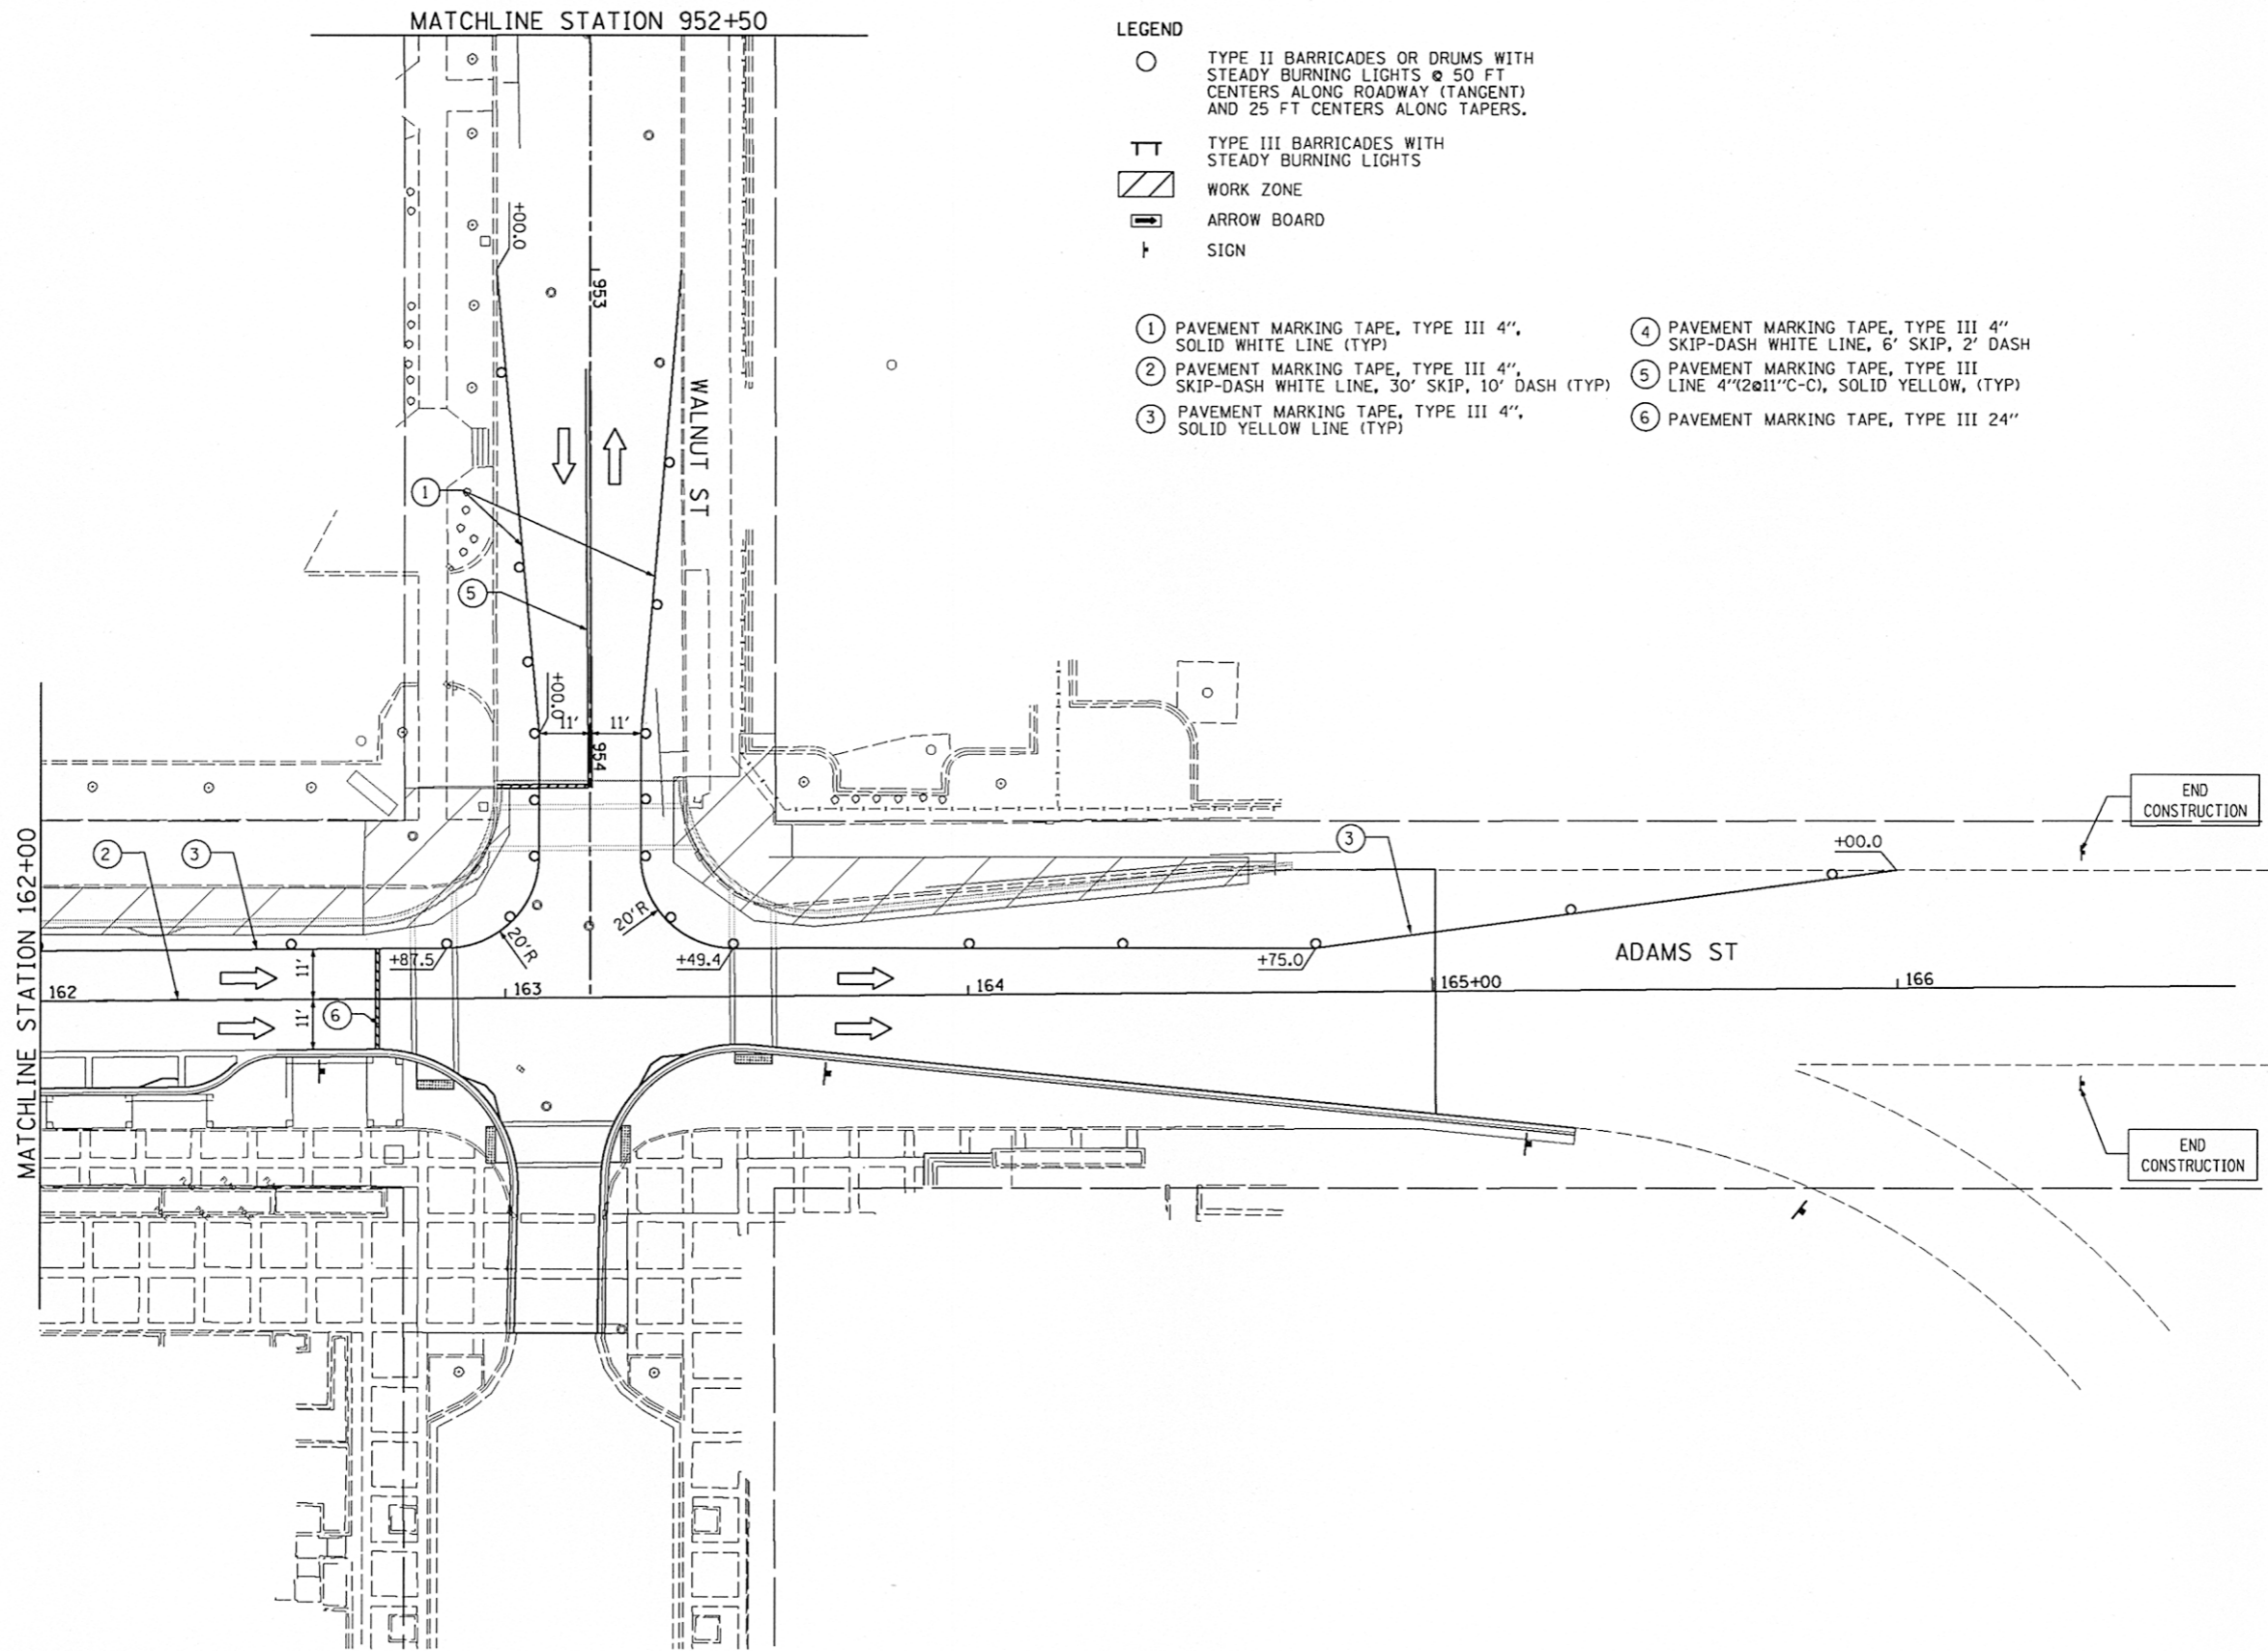


MATCHLINE STATION 952+50

LEGEND

- TYPE II BARRICADES OR DRUMS WITH STEADY BURNING LIGHTS @ 50 FT CENTERS ALONG ROADWAY (TANGENT) AND 25 FT CENTERS ALONG TAPERS.
- ⊥ TYPE III BARRICADES WITH STEADY BURNING LIGHTS
- ▨ WORK ZONE
- ➡ ARROW BOARD
- ⊥ SIGN

- ① PAVEMENT MARKING TAPE, TYPE III 4", SOLID WHITE LINE (TYP)
- ② PAVEMENT MARKING TAPE, TYPE III 4", SKIP-DASH WHITE LINE, 30' SKIP, 10' DASH (TYP)
- ③ PAVEMENT MARKING TAPE, TYPE III 4", SOLID YELLOW LINE (TYP)
- ④ PAVEMENT MARKING TAPE, TYPE III 4" SKIP-DASH WHITE LINE, 6' SKIP, 2' DASH
- ⑤ PAVEMENT MARKING TAPE, TYPE III LINE 4"(2@11"C-C), SOLID YELLOW, (TYP)
- ⑥ PAVEMENT MARKING TAPE, TYPE III 24"

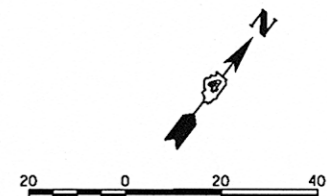

MILLENNIA PROFESSIONAL SERVICES
 858 North Main Street, Morton, IL 61550
 369.321.8141 voice, 369.321.8142 fax
 www.mps-ill.com

FILE NAME =	USER NAME = kovan01511	DESIGNED - TVN	REVISED -
o:\pwise_work\do_not_delete\dms98379\04\01\0155-sh-t-STG212.dgn		DRAWN - TVN	REVISED -
	PLOT SCALE = 3/4" = 1' in.	CHECKED - RPD	REVISED -
	PLOT DATE = 07/23/2012	DATE - 7/18/12	REVISED -

**STATE OF ILLINOIS
 DEPARTMENT OF TRANSPORTATION**

**ADAMS STREET
 SUGGESTED STAGES OF CONSTRUCTION & TRAFFIC CONTROL PLAN
 STAGE-II**

SCALE: 1"=20'	SHEET NO. OF SHEETS	STA. 162+00 TO STA. 166+00
---------------	---------------------	----------------------------

F.A.U. RTE.	SECTION	COUNTY	TOTAL SHEETS	SHEET NO.
88	12-00356-01-PV	PEORIA	519	186
CONTRACT NO. 89626			ILLINOIS FED. AID PROJECT TIG-5093(158)	

STG212