
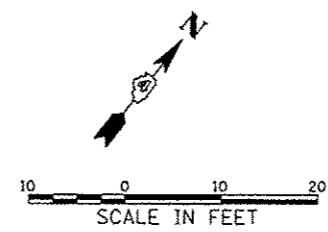


	STATION	OFFSET	
1.	145+56.64	43.56'	LT
2.	145+48.67	39.17'	LT
3.	145+70.95	43.63'	LT
4.	145+71.41	40.04'	RT

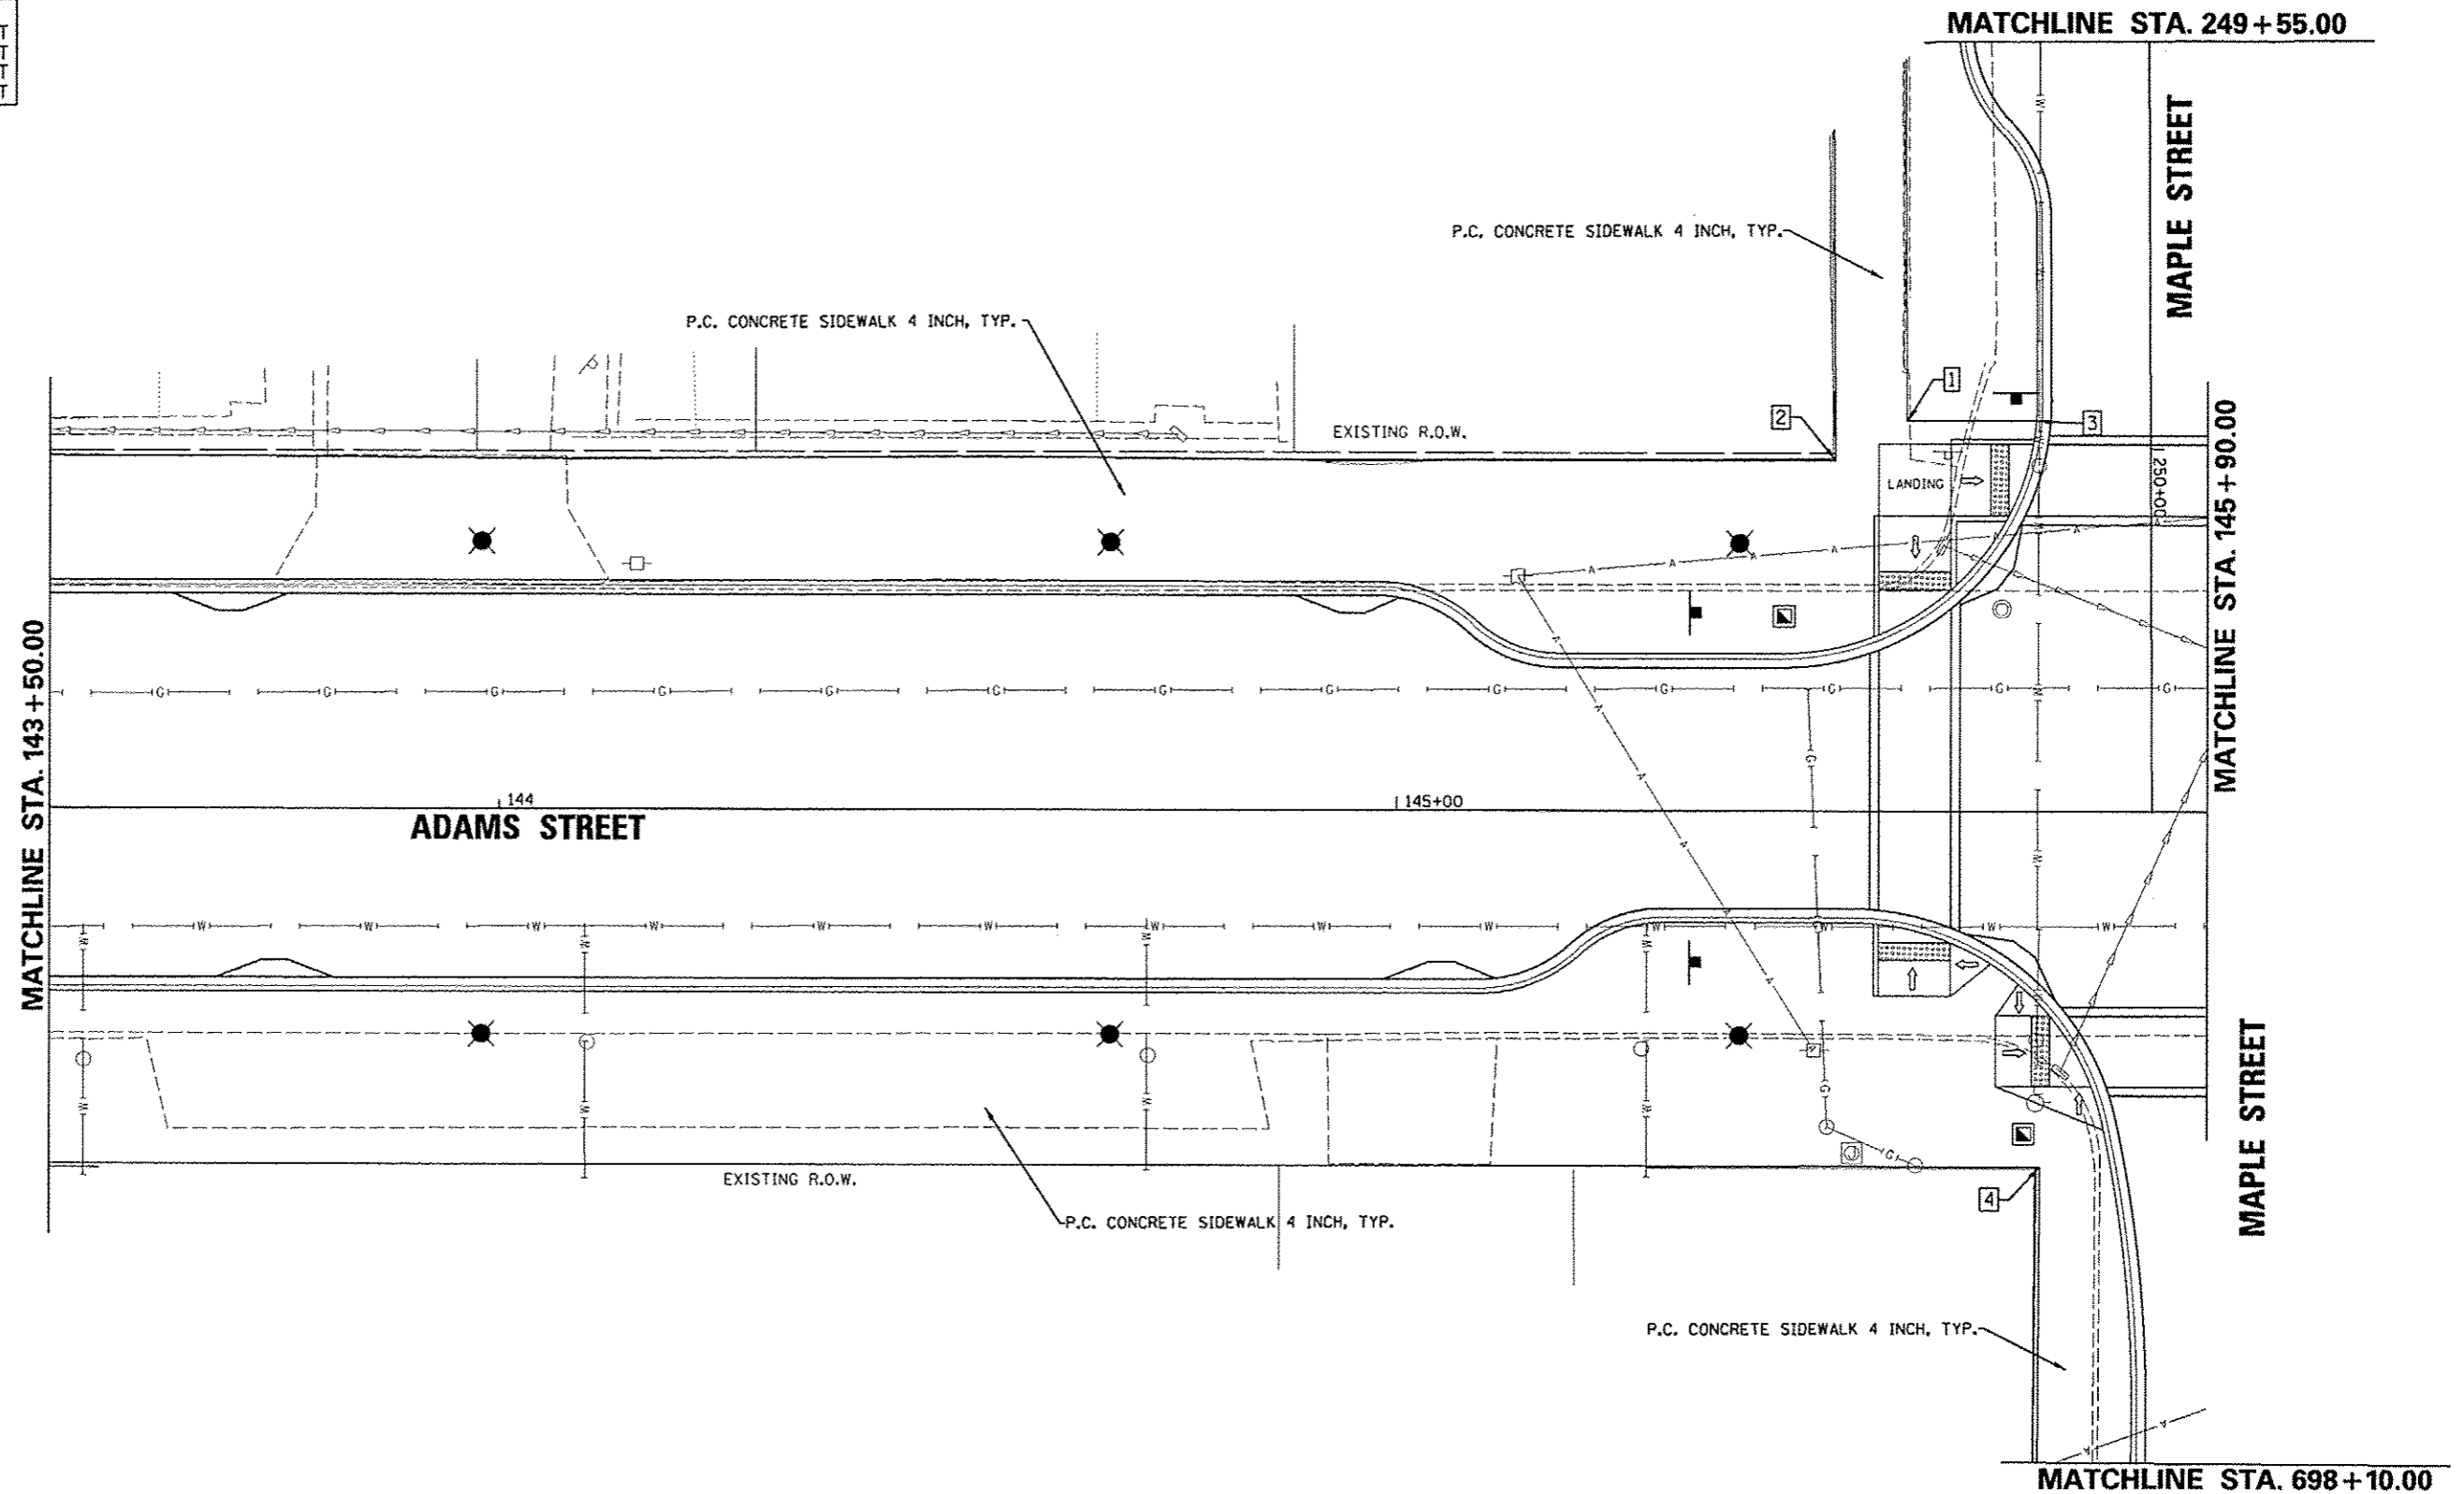

FILE NAME *	USER NAME = manak01390	DESIGNED = STH	REVISED =	<b>STATE OF ILLINOIS DEPARTMENT OF TRANSPORTATION</b>	<b>ADAMS STREET STREETScape PLAN</b>		F.A.U. RTE.	SECTION	COUNTY	TOTAL SHEETS	SHEET NO.
0:\pwise_work\do_not_delete\dms73427\04318155-ahr-Indcap083.dgn		DRAWN = STH	REVISED =		SCALE: 1"=10'	SHEET NO. OF SHEETS	STA. 143+50.00 TO STA. 145+90.00	12-00356-01-PV	PEORIA	519	245
		CHECKED = BAB	REVISED =								
		DATE = 7/18/12	REVISED =								

**Farnsworth GROUP**  
 7707 N. KNOXVILLE AVE, SUITE 100  
 PEORIA, ILLINOIS 61614  
 (309) 699-0088 / (309) 699-9820 Fax  
 www.fw.com

ILLINOIS FED. AID PROJECT TIG-5093058