
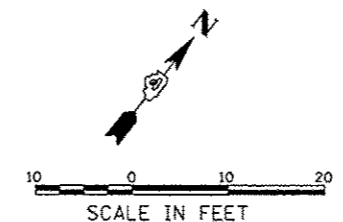


	STATION	OFFSET	
1.	241+78.68	60.70'	LT
2.	241+78.65	53.07'	LT
3.	241+62.11	43.26'	RT
4.	241+83.81	35.88'	RT
5.	241+96.42	30.99'	RT
6.	242+10.87	18.51'	LT
7.	241+73.61	53.13'	LT
8.	241+83.71	60.65'	LT
9.	241+83.68	54.09'	LT
10.	241+98.04	42.64'	LT
11.	241+76.10	43.42'	RT
12.	241+96.42	12.58'	RT

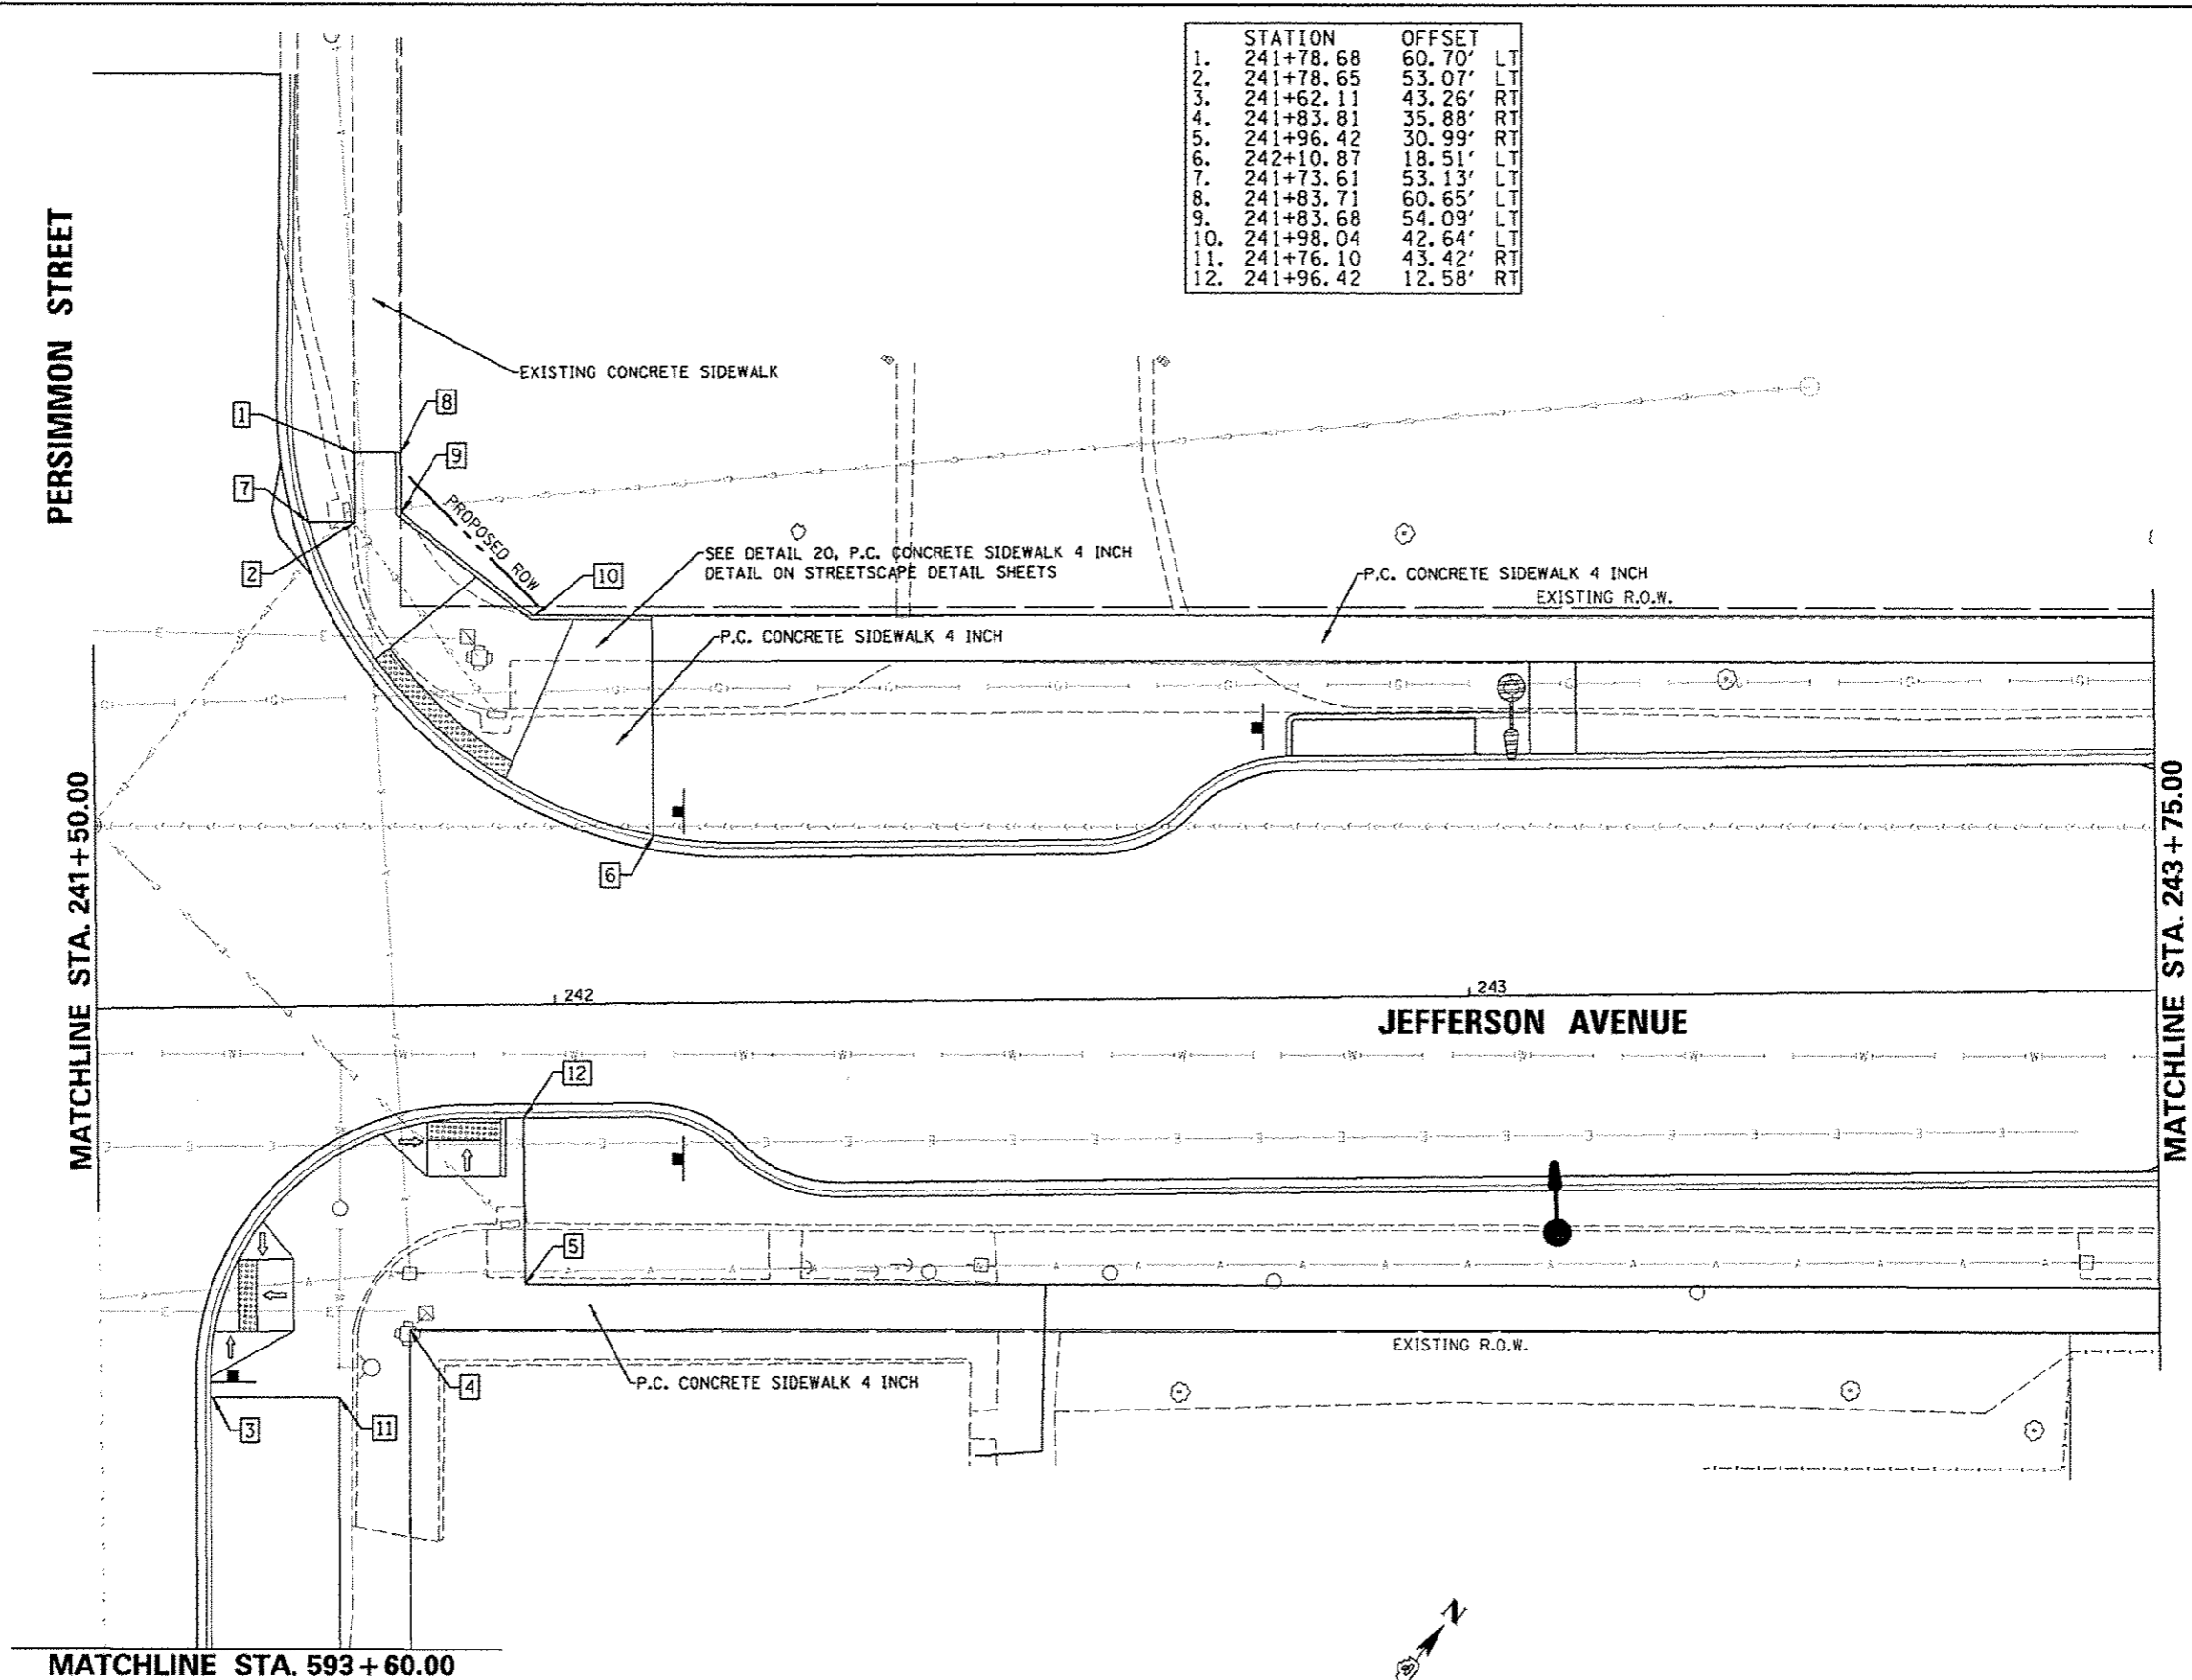

FILE NAME = a:\pwise-work\do_not_delete\dms73427\04\01\0155-ah\indsgp021.dgn	USER NAME = monsk01390	DESIGNED - STH	REVISED -	STATE OF ILLINOIS DEPARTMENT OF TRANSPORTATION	JEFFERSON AVENUE STREETSCAPE PLAN	F.A.U. R.T.E. = 243	SECTION = 12-00356-01-PV	COUNTY = PEORIA	TOTAL SHEETS = 519	SHEET NO. = 256			
	PLOT SCALE = 20.0000' / 1"	CHECKED - BAB	REVISED -			SCALE: 1"=10'	SHEET NO. OF SHEETS	STA. 241+50.00 TO STA. 243+75.00	CONTRACT NO. 89626				
	PLOT DATE = 07/23/2012	DATE = 7/18/12	REVISED -			ILLINOIS FED. AID PROJECT TIG-509315B							

Farnsworth GROUP
 7707 N. KNOXVILLE AVE, SUITE 100
 PEORIA, ILLINOIS 61614
 (309) 699-9000 / (309) 699-8820 Fax
 www.fw.com