


	STATION	OFFSET
1.	244+13.86	30.99' RT
2.	244+44.00	30.99' RT
3.	245+47.12	30.99' RT
4.	245+46.72	39.48' RT
5.	245+54.53	42.38' RT
6.	244+13.86	28.58' RT
7.	244+44.00	28.58' RT
8.	245+47.12	14.87' RT
9.	245+65.15	42.43' RT

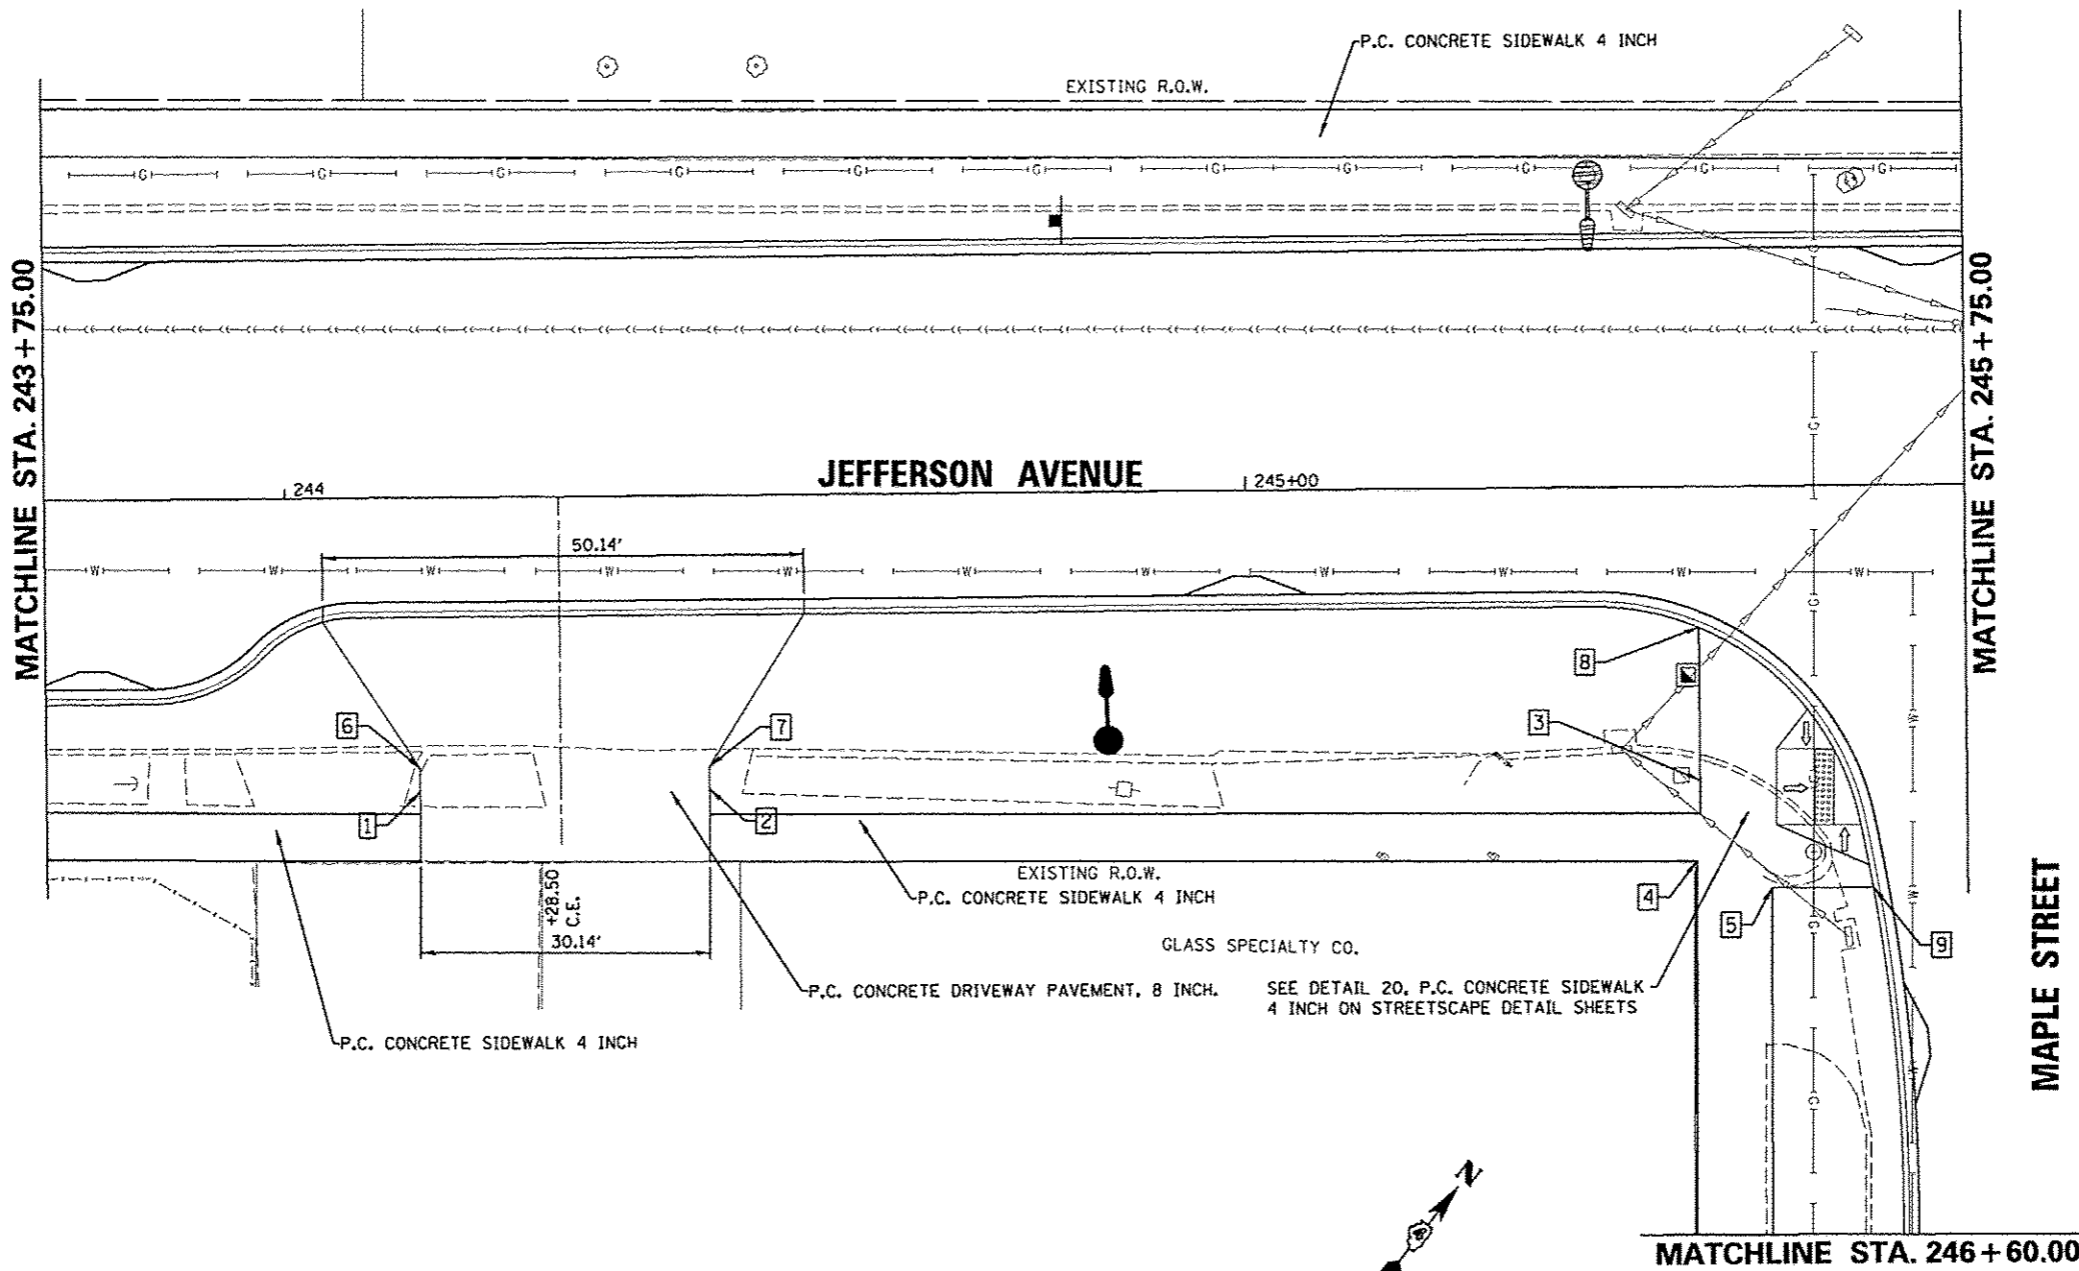

FILE NAME	USER NAME	DESIGNED	REVISED
al\p\work\do_not_delete\dm73427\04	manak01010	- STH	-
		DRAWN	REVISED
		- STH	-
		CHECKED	REVISED
		- BAB	-
		DATE	REVISED
		- 7/18/12	-

**STATE OF ILLINOIS  
DEPARTMENT OF TRANSPORTATION**

**JEFFERSON AVENUE  
STREETSCAPE PLAN**

SCALE: 1"=10'      SHEET NO. OF SHEETS      STA. 243+75 TO STA. 245+75

F.A.U. RTE.	SECTION	COUNTY	TOTAL SHEETS	SHEET NO.
663B	12-00356-01-PV	PEORIA	519	257
CONTRACT NO. 89626				
ILLINOIS FED. AID PROJECT FIG-90930581				

**Farnsworth GROUP**  
7707 N. KNOXVILLE AVE, SUITE 100  
PEORIA, ILLINOIS 61614  
(309) 698-8888 / (309) 698-8820 Fax  
www.fw.com