
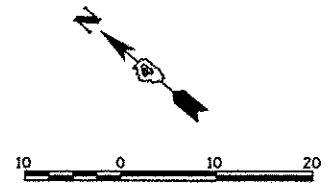


	STATION	OFFSET	
1.	599+62.56	25.97'	LT
2.	599+73.10	27.00'	RT
3.	599+62.48	34.10'	LT
4.	599+30.25	27.06'	RT
5.	599+30.60	27.66'	RT
6.	599+62.99	27.01'	RT
7.	598+30.68	34.65'	RT
8.	598+30.78	28.88'	RT
9.	598+34.21	28.75'	RT
10.	598+34.25	24.60'	RT

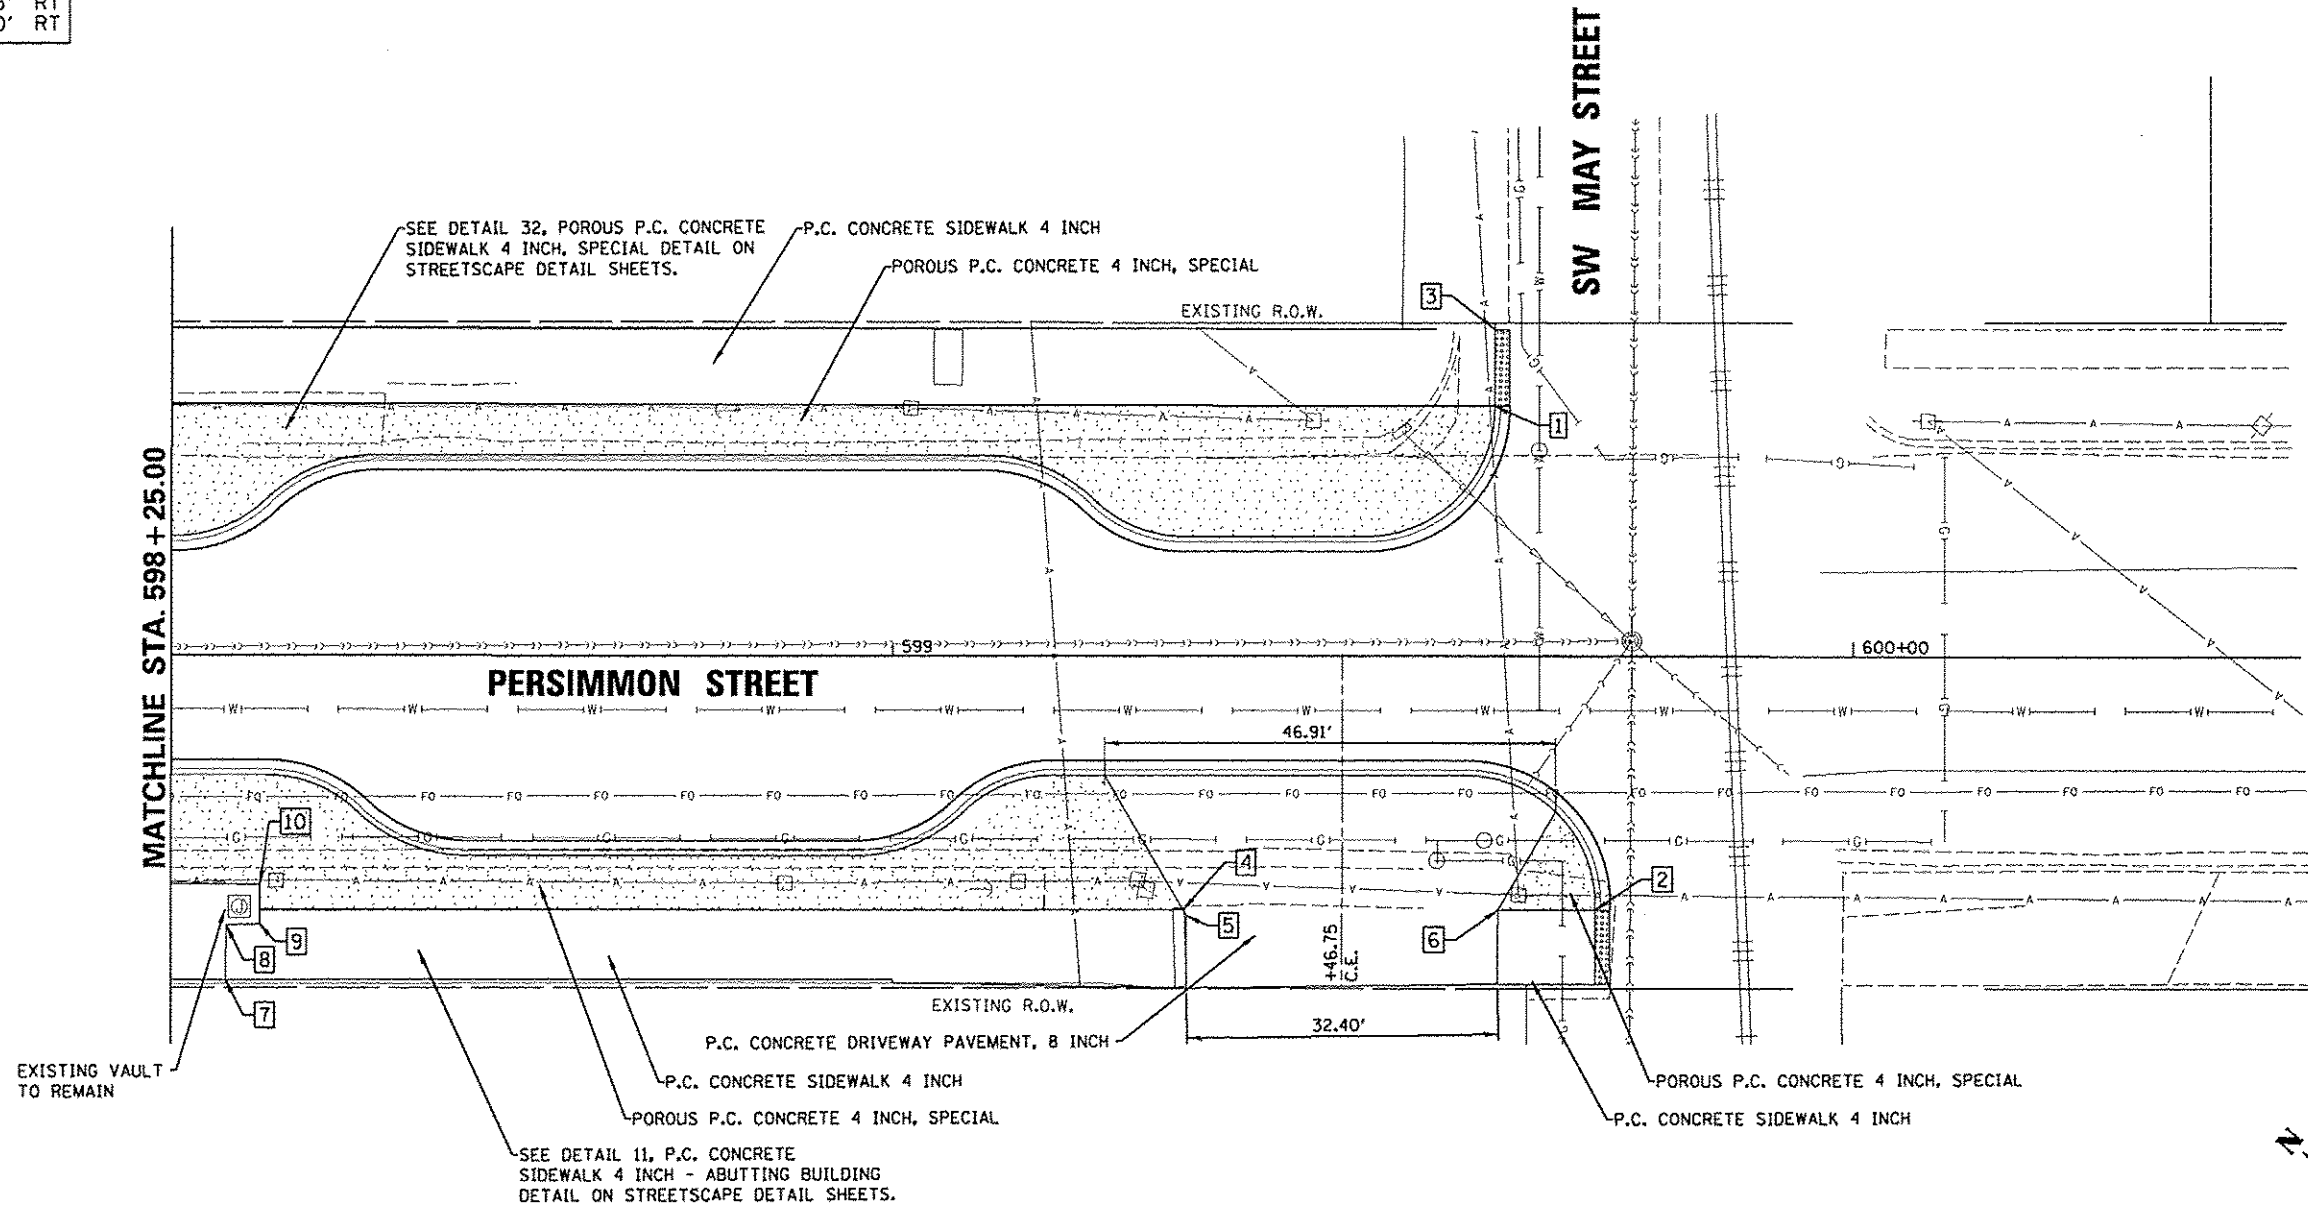

FILE NAME *	USER NAME = monsk01390
al\pwise\work\do_not_delete\dm73427\04318155-ehz-Indecp042.dgn	
PLOT SCALE = 20.0000' / 1" =	
PLOT DATE = 07/23/2012	

DESIGNED - STH	REVISED -
DRAWN - STH	REVISED -
CHECKED - BAB	REVISED -
DATE - 7/18/12	REVISED -

REVISED -
REVISED -
REVISED -
REVISED -

**STATE OF ILLINOIS  
DEPARTMENT OF TRANSPORTATION**

<b>PERSIMMON STREET STREETSCAPE PLAN</b>	
SCALE: 1"=10'	SHEET NO. OF SHEETS STA. 598+25.00 TO STA. 600+00.00

F.A.U. RTE.	SECTION	COUNTY	TOTAL SHEETS	SHEET NO.
600	12-00356-01-PV	PEORIA	519	266
CONTRACT NO. 89626			ILLINOIS FED. AID PROJECT T10-5093(15B)	

**Farnsworth GROUP**  
7707 N. KNOXVILLE AVE., SUITE 100  
PEORIA, ILLINOIS 61614  
(309) 699-8888 / (309) 699-8820 FAX  
www.fwg.com