

MATCHLINE STA. 796 + 60.00


OAK STREET

MATCHLINE STA. 154 + 45.00

OAK STREET

MATCHLINE STA. 798 + 15.00


MATCHLINE STA. 156 + 70.00

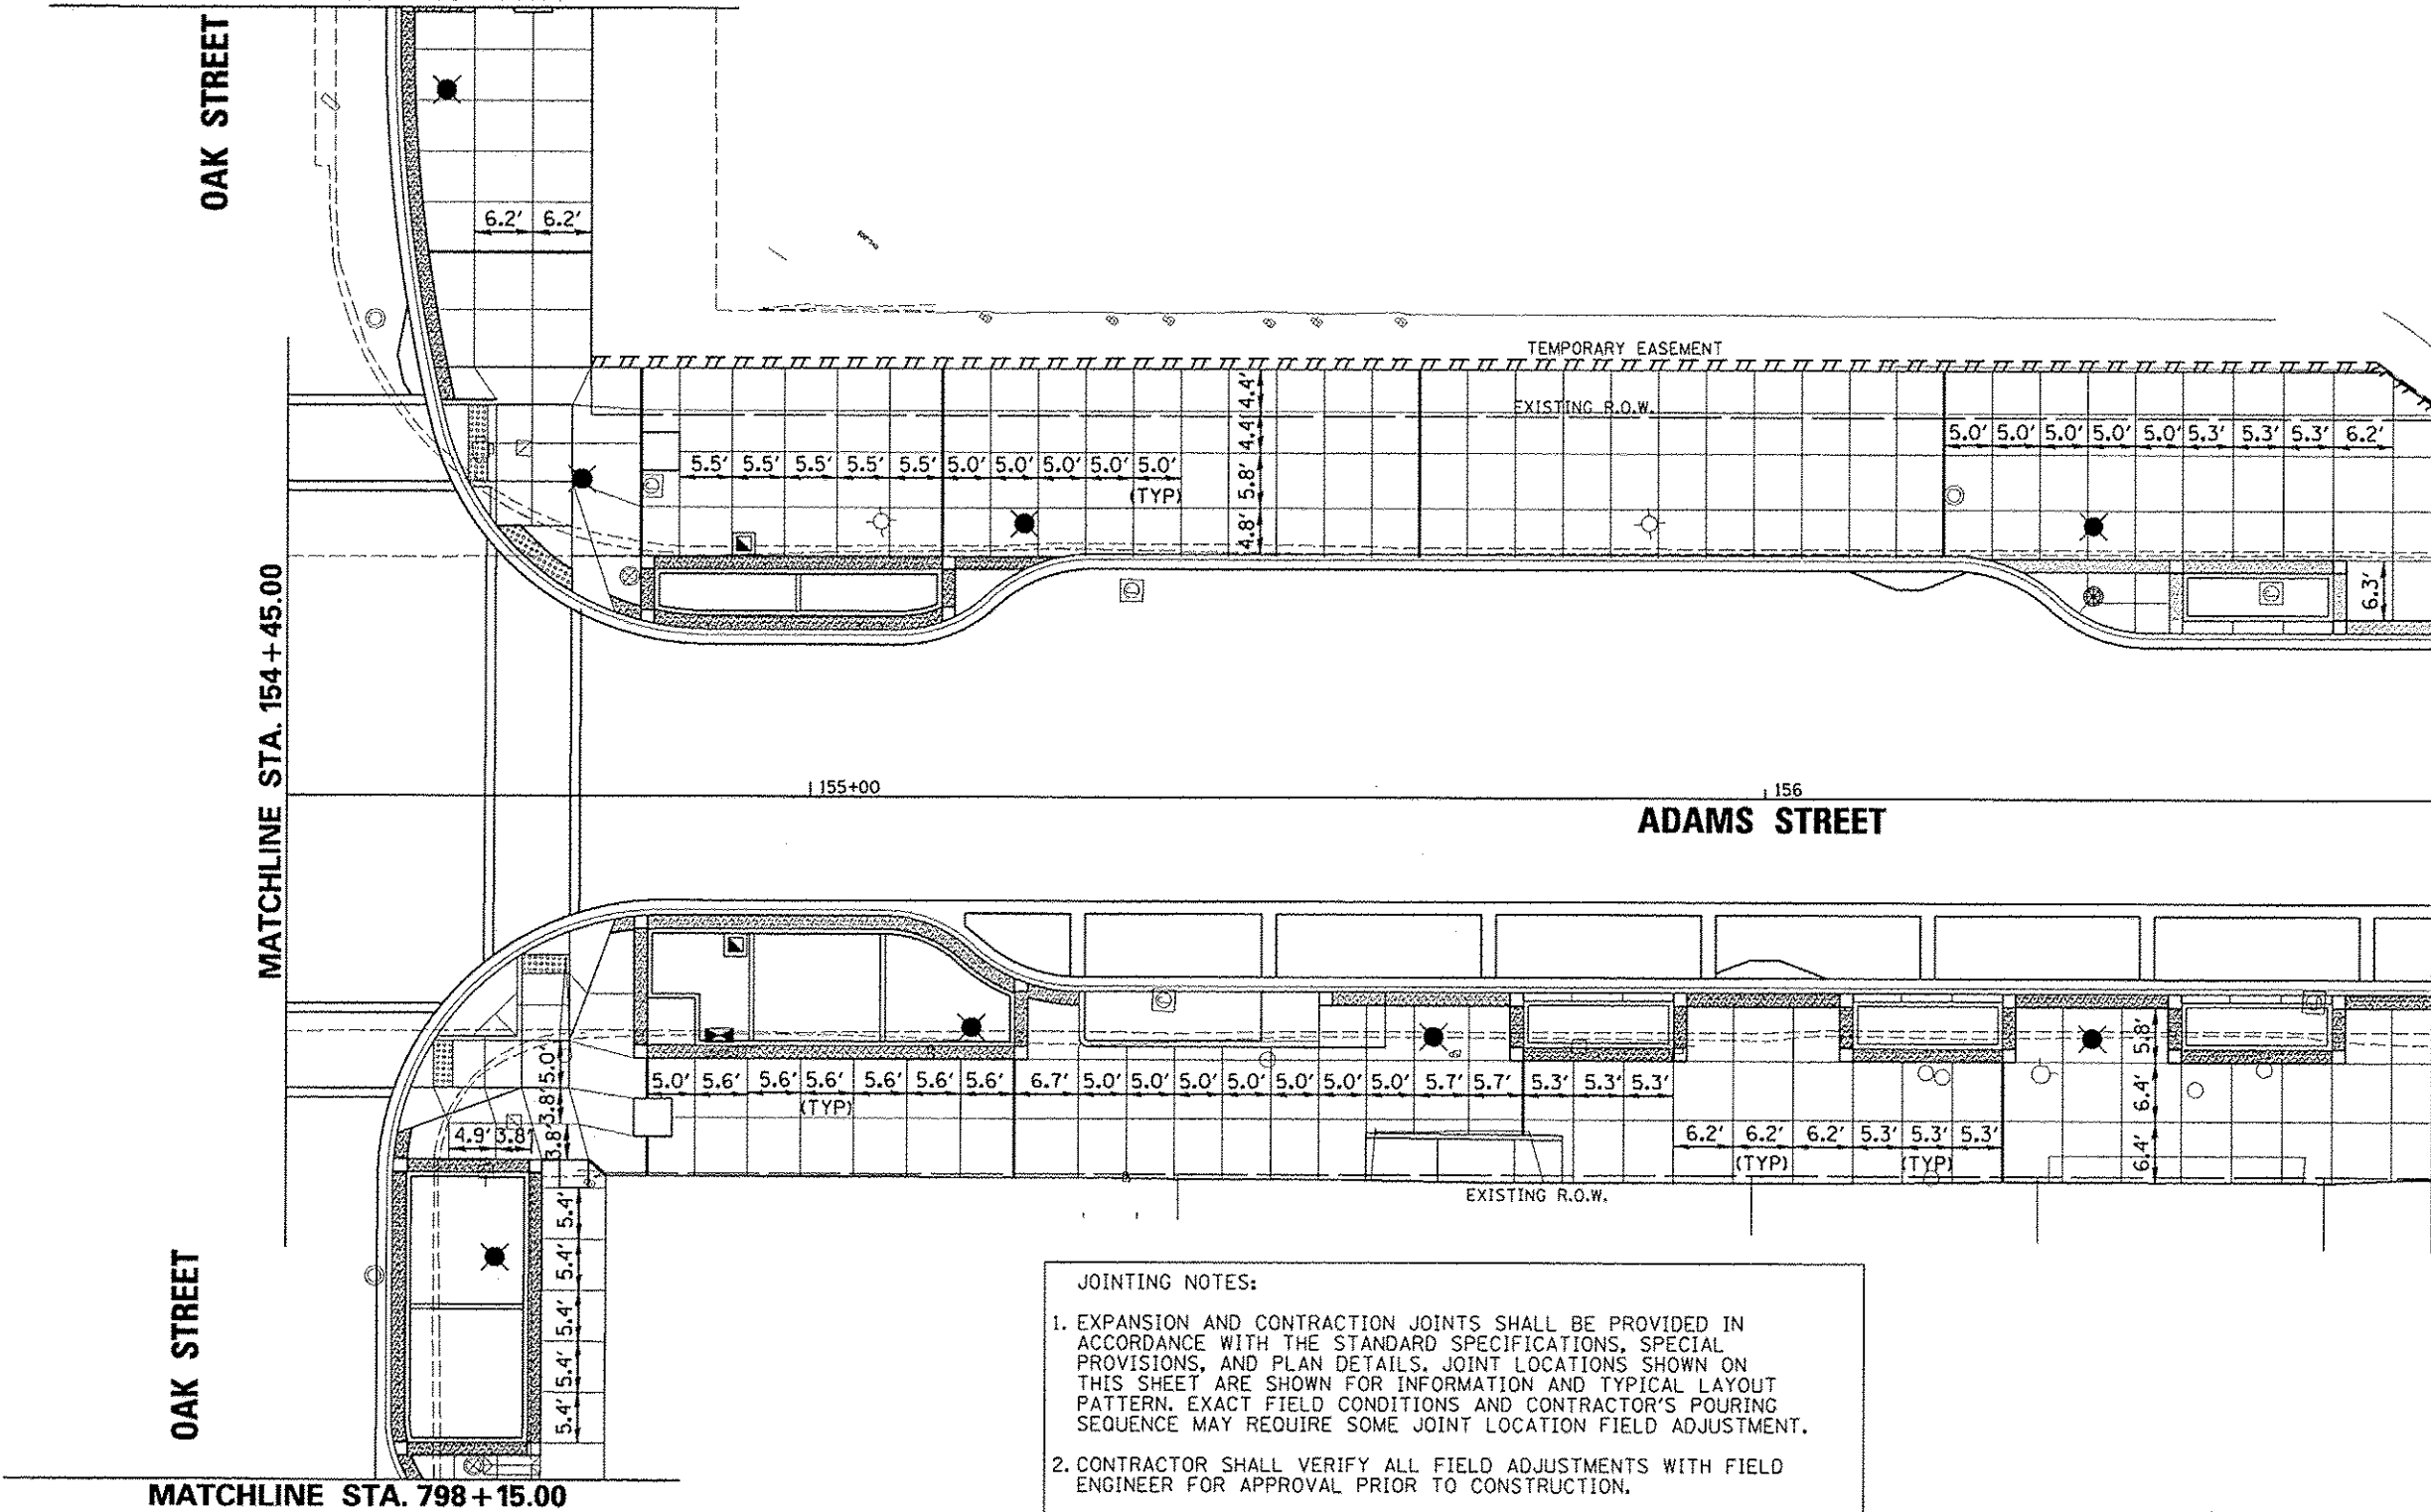

**JOINTING NOTES:**

1. EXPANSION AND CONTRACTION JOINTS SHALL BE PROVIDED IN ACCORDANCE WITH THE STANDARD SPECIFICATIONS, SPECIAL PROVISIONS, AND PLAN DETAILS. JOINT LOCATIONS SHOWN ON THIS SHEET ARE SHOWN FOR INFORMATION AND TYPICAL LAYOUT PATTERN. EXACT FIELD CONDITIONS AND CONTRACTOR'S POURING SEQUENCE MAY REQUIRE SOME JOINT LOCATION FIELD ADJUSTMENT.
2. CONTRACTOR SHALL VERIFY ALL FIELD ADJUSTMENTS WITH FIELD ENGINEER FOR APPROVAL PRIOR TO CONSTRUCTION.
3. SEE SPECIAL PROVISION SECTION, POROUS PORTLAND CEMENT CONCRETE SIDEWALK 4 INCH, (SPECIAL) FOR FINISH AND EXPANSION JOINT REQUIREMENTS.
4. SEE SPECIAL PROVISION SECTION, PORTLAND CEMENT CONCRETE SIDEWALK 4 INCH, SPECIAL, FOR FINISH AND EXPANSION JOINT REQUIREMENTS.
5. SEE ARTICLES 423.06 AND 423.07 OF THE ILLINOIS DEPARTMENT OF TRANSPORTATION STANDARD SPECIFICATIONS FOR ROAD AND BRIDGE CONSTRUCTION MANUAL, FOR DRIVEWAY FINISH JOINT REQUIREMENTS.

JOINTING LEGEND	
	TOOLED JOINT
	EXPANSION JOINT

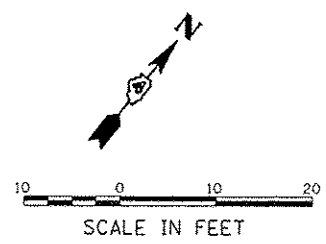

FILE NAME *	USER NAME * mansk01310	DESIGNED - STH	REVISED -
ar\pwise\work\do_no_Ldate\dma73427\04	BL0155-ahc-1ndrop joint088.dgn	DRAWN - STH	REVISED -
	PLOT SCALE * 20.0000' / 1"	CHECKED - BAB	REVISED -
	PLOT DATE * 07/23/2012	DATE - 7/18/12	REVISED -

**STATE OF ILLINOIS  
DEPARTMENT OF TRANSPORTATION**

**ADAMS STREET  
STREETSCAPE PAVEMENT JOINTING PLAN**

SCALE: 1"=10'    SHEET NO. OF SHEETS    STA. 154+45.00 TO STA. 156+70.00

F.A.U. RTE.	SECTION	COUNTY	TOTAL SHEETS	SHEET NO.
12	12-00356-01-PV	PEORIA	519	294
CONTRACT NO. 89626			ILLINOIS FED. AID PROJECT TIG-50931591	

**Farnsworth GROUP**  
7707 N. KNOXVILLE AVE. SUITE 100  
PEORIA, ILLINOIS 61614  
(309) 692-0000 / (309) 692-0020 Fax  
www.farnsworth.com