


IRRIGATION LEGEND

SYMBOL	DESCRIPTION
F	VALVE BOX ASSEMBLY, MANUAL LINE FLUSH
A	VALVE BOX ASSEMBLY, AIR/VACUUM RELIEF
[Hatched Box]	IRRIGATION BED, 8 GPH
OI	IRRIGATION BED, OPERATION INDICATOR
*	PVC PIPE CONNECTION TO DRIP IRRIGATION PIPING
IRR. POB	IRRIGATION SYSTEM TAP AND POINT OF CONNECTION
RPZ	RPZ ASSEMBLY
[Circle with dot]	VALVE BOX ASSEMBLY, DRIP ZONE
[Circle with cross]	VALVE BOX ASSEMBLY, QUICK COUPLER
[Solid Line]	PVC CLASS 200 PIPE, 1.5"
[Dashed Line]	PVC CLASS 200 PIPE, 2"
[Dotted Line]	IRRIGATION CONTROL WIRE IN 2" CONDUIT
C	IRRIGATION SYSTEM, CONTROLLER

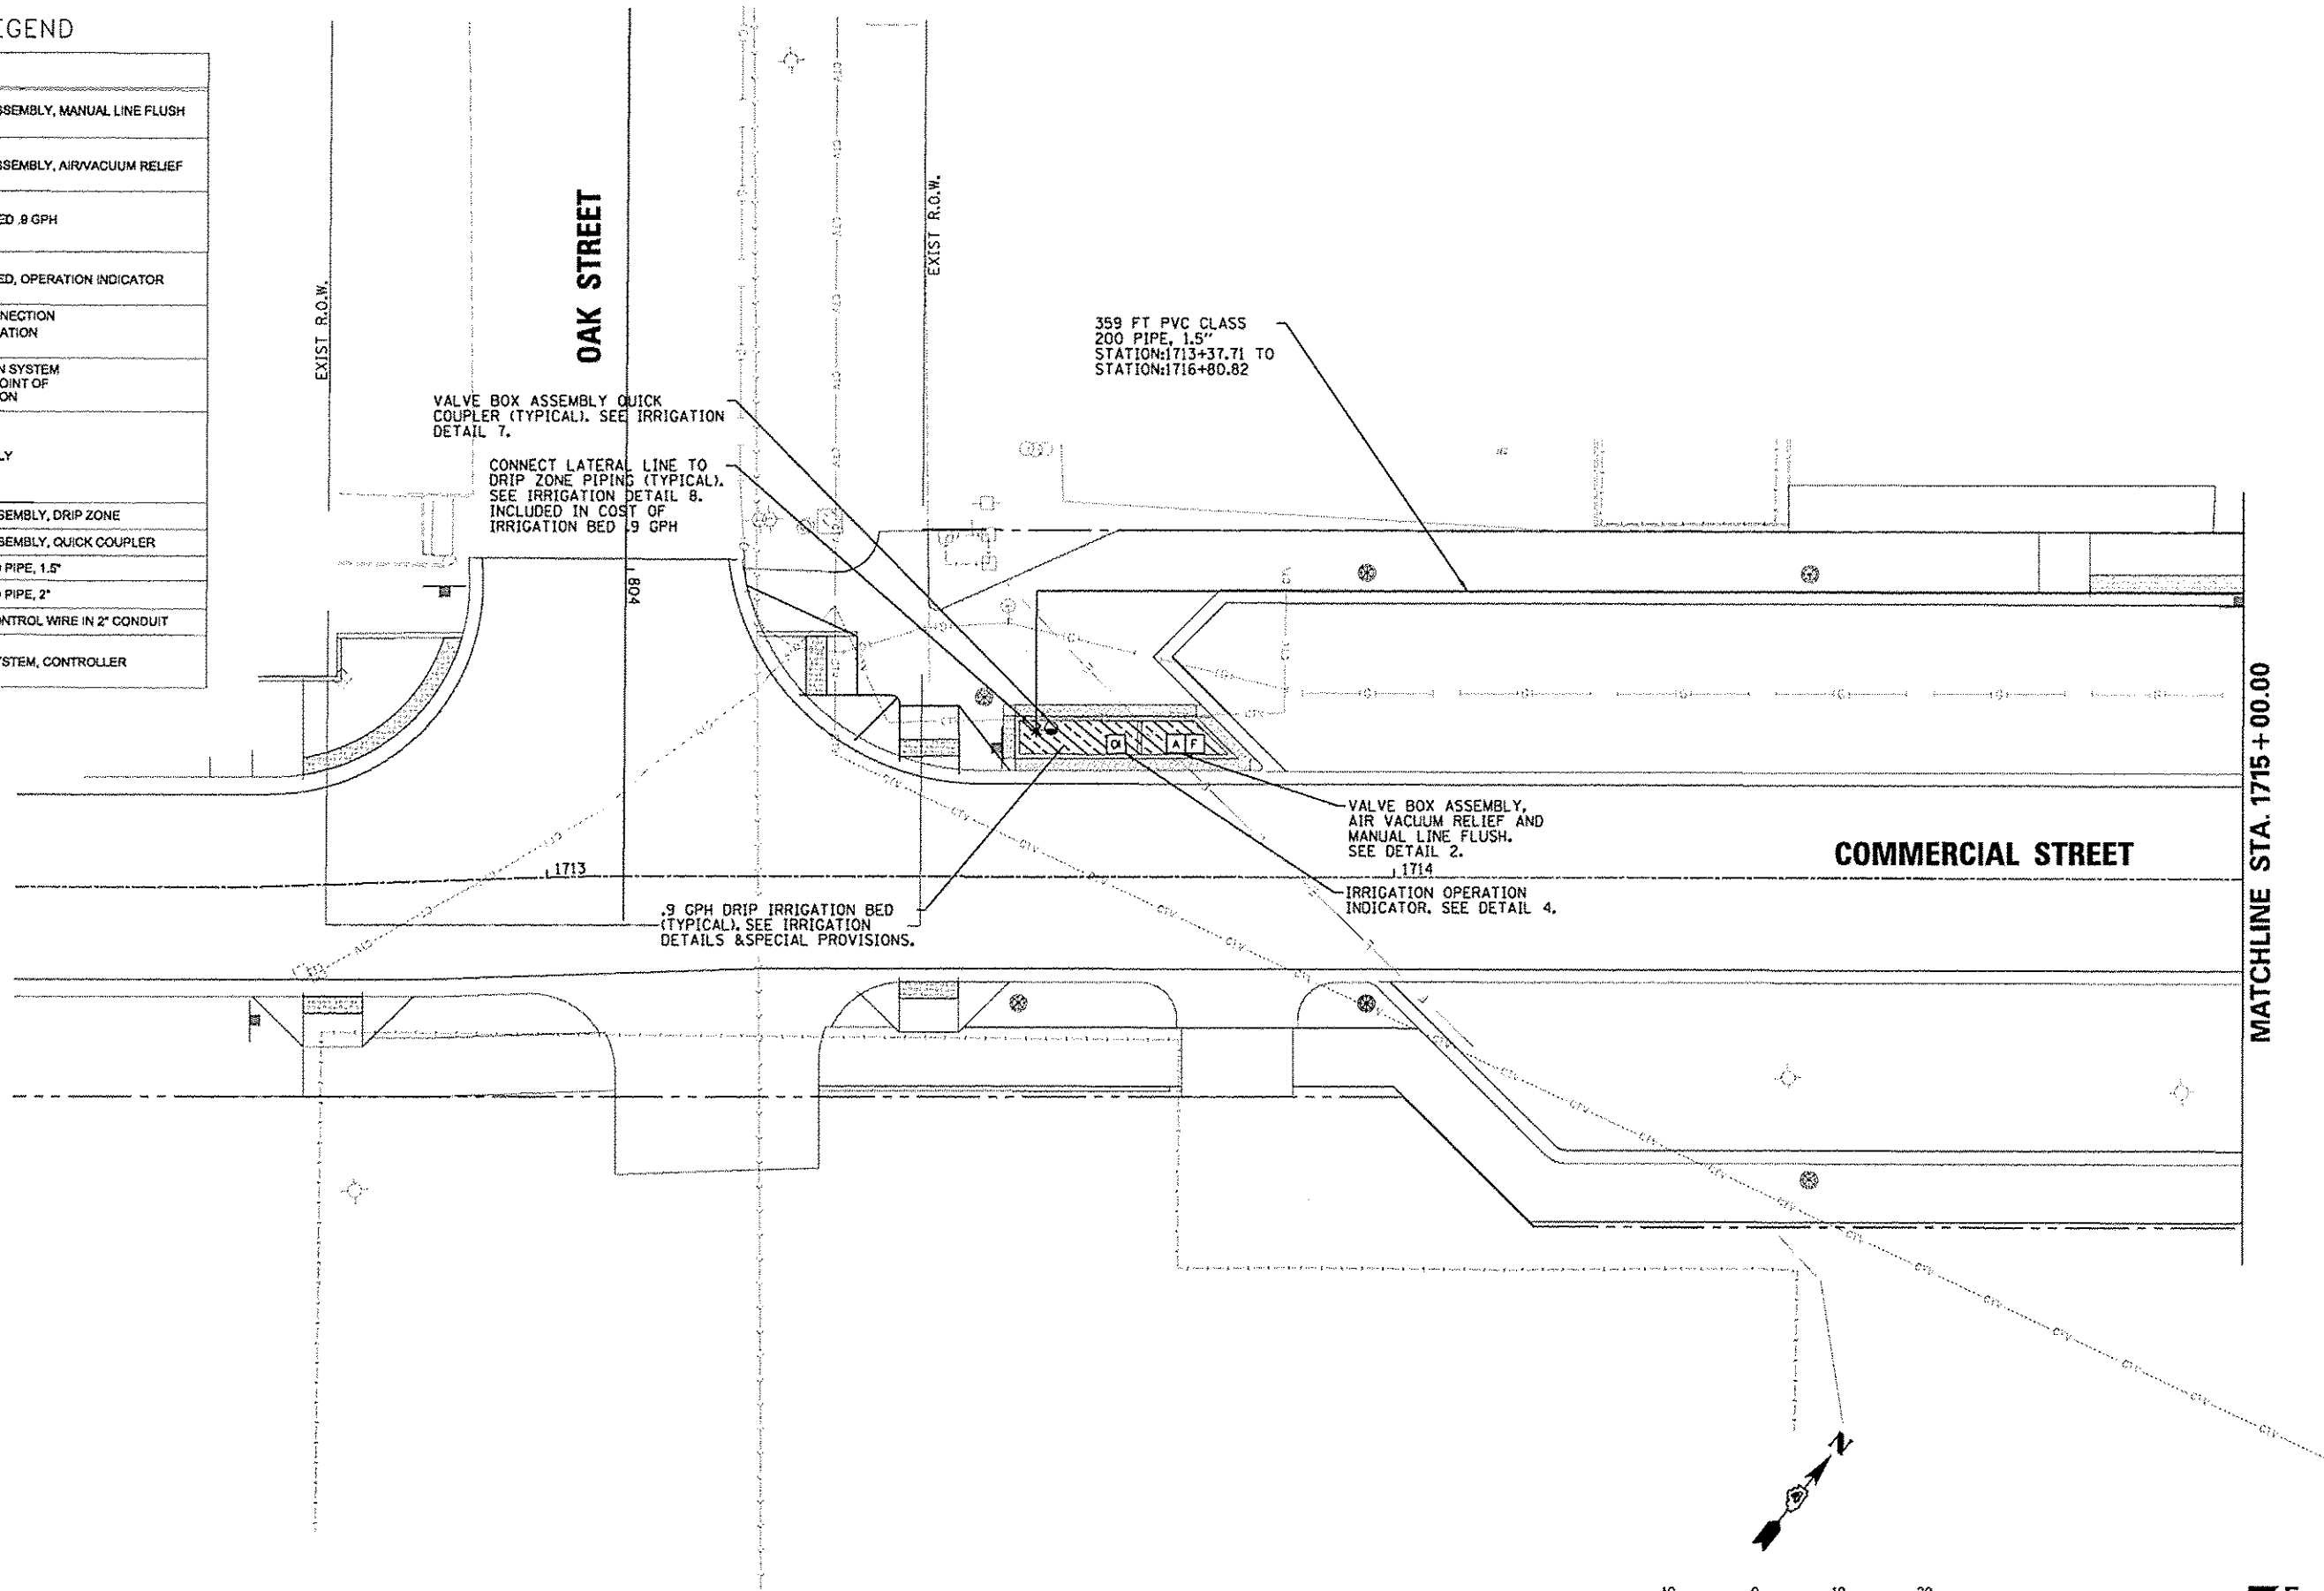

MATCHLINE STA. 1715 + 00.00

FILE NAME: c:\pwise_work\do_not_delete\des73427\04
 USER NAME: mansk01310
 PLOT SCALE: 20,0000' / 1" / 1"
 PLOT DATE: 07/23/2012

DESIGNED - STH
 DRAWN - STH
 CHECKED - BAB
 DATE - 7/18/12

REVISED -
 REVISED -
 REVISED -
 REVISED -

**STATE OF ILLINOIS
 DEPARTMENT OF TRANSPORTATION**

**COMMERCIAL STREET
 IRRIGATION PLAN**

SCALE: 1"=10' SHEET NO. OF SHEETS STA. 1713+00 TO STA. 1715+00

F.A.U. RTE.	SECTION	COUNTY	TOTAL SHEETS	SHEET NO.
63	12-00356-01-PV	PEORIA	519	316
CONTRACT NO. 89626				
ILLINOIS FED. AID PROJECT YIG-509305B1				

Farnsworth GROUP
 7707 N. KNOXVILLE AVE, SUITE 100
 PEORIA, ILLINOIS 61614
 (309) 669-8888 / (309) 669-8820 Fax
 www.far.com