


PLANT SCHEDULE JEFFERSON - MAPLE TO ELM

TREES	QTY	BOTANICAL NAME	COMMON NAME	SIZE	REMARKS
GIN AUT	7	Ginkgo biloba 'Autumn Gold' TM	Autumn Gold Ginkgo	2" Cal	PAY ITEM # A2004512
TAX SHA	7	Taxodium distichum 'Shawnee Brave' TM	Shawnee Brave Bald Cypress	2" Cal	PAY ITEM # A2007716

GROUND COVERS	CODE	QTY	BOTANICAL NAME	COMMON NAME	SIZE	REMARKS
TUR SOD		8,378 sf	Turf Sod	Sodding	sod	Topsoli Furnish and Place, 4"

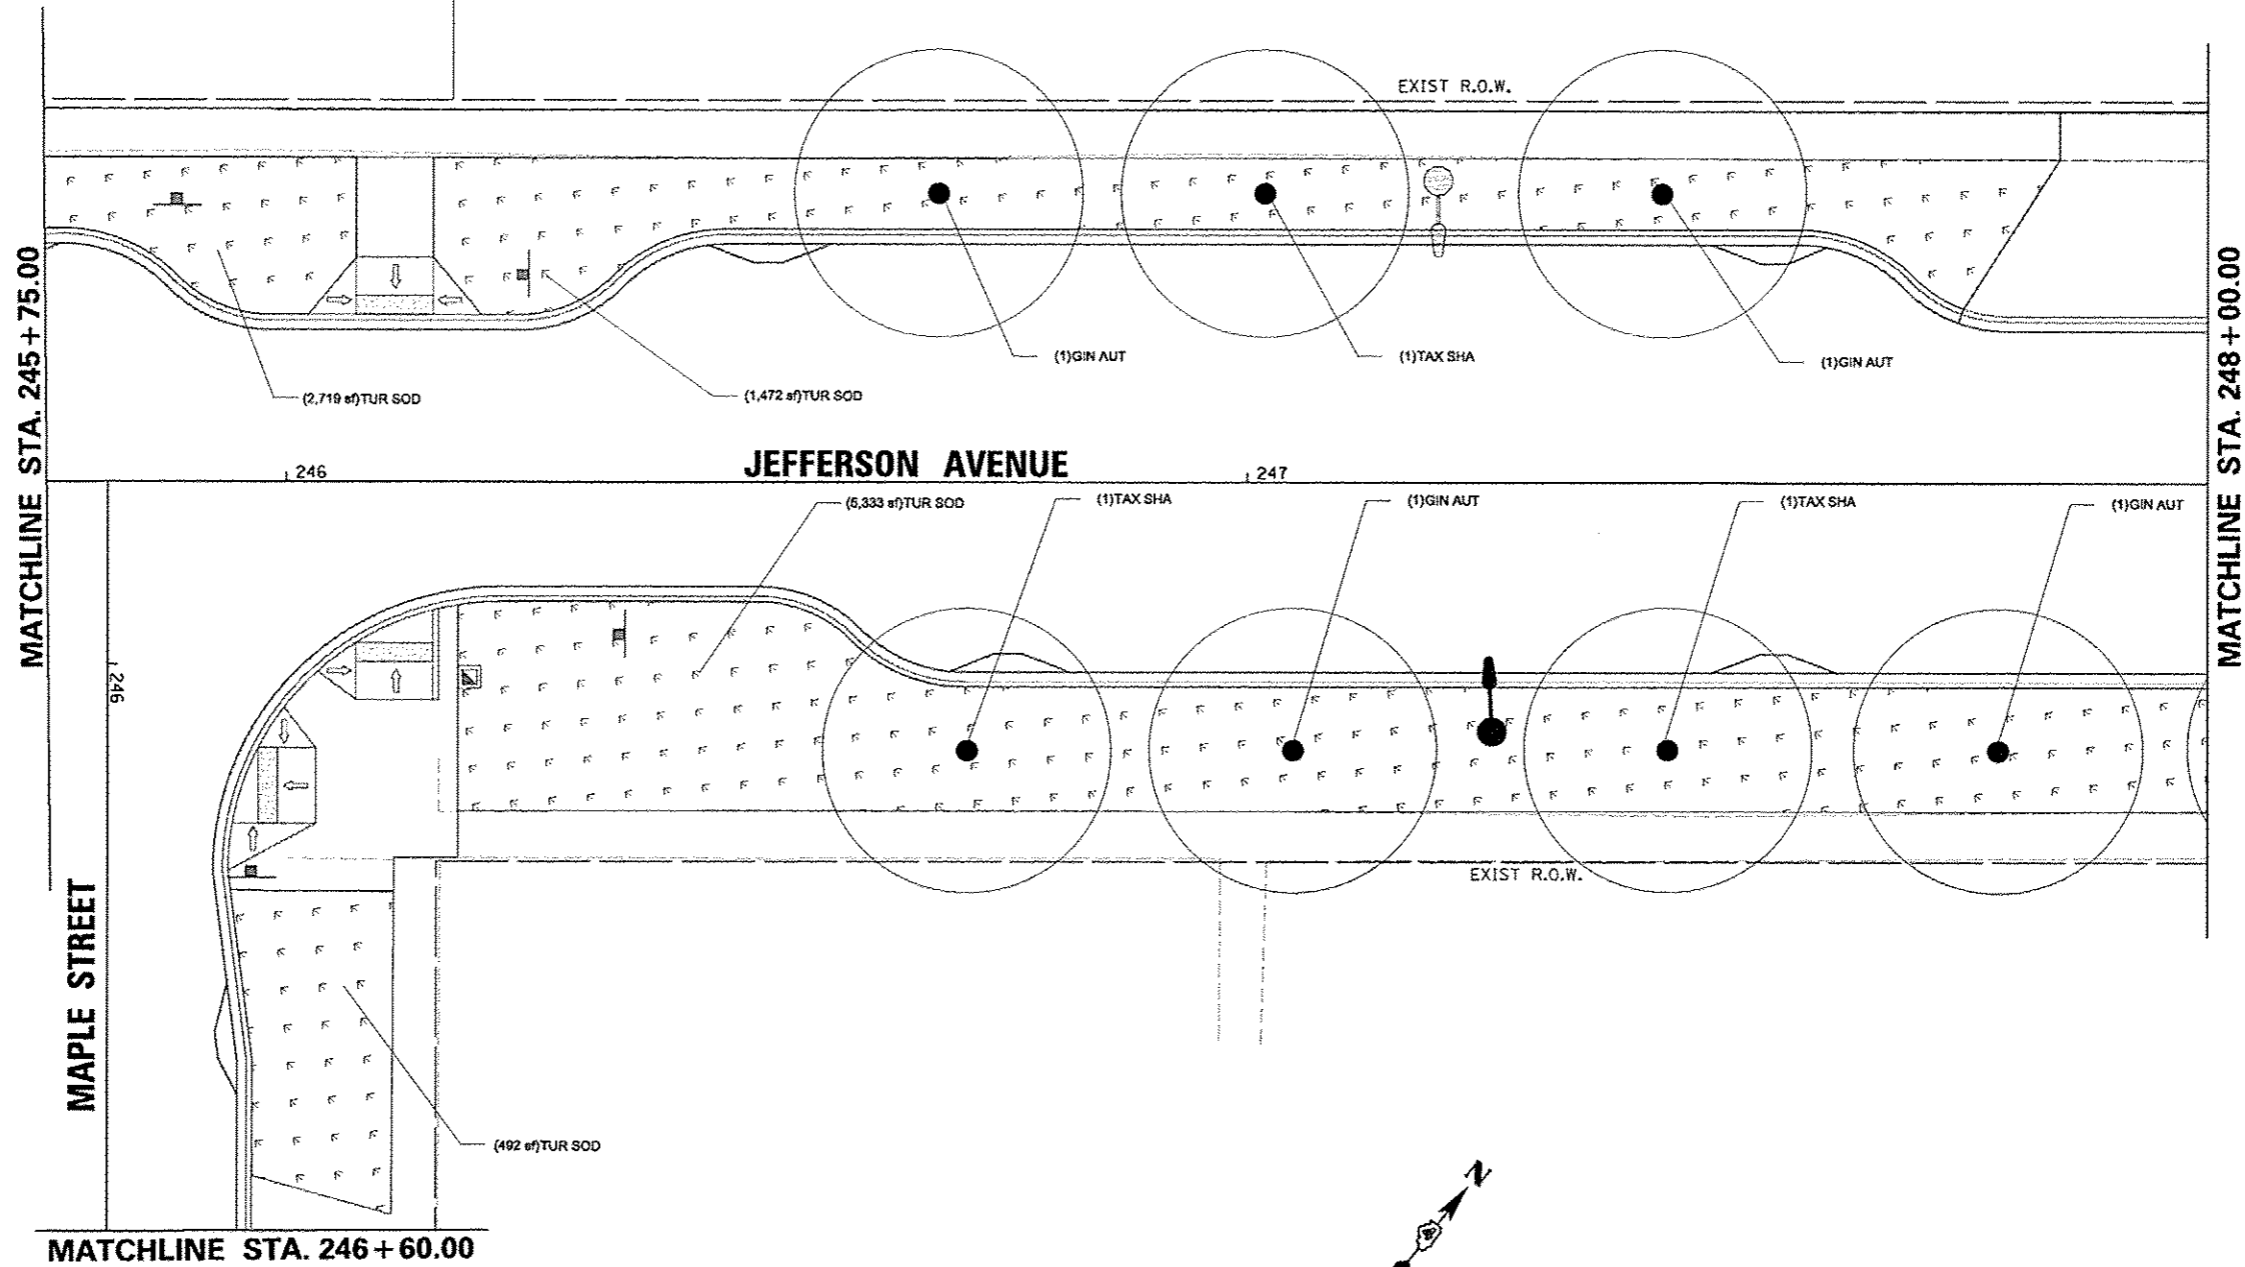

FILE NAME *	USER NAME * manak81398	DESIGNED - JLH	REVISED -
al\pwise_work\do_not_delete\dms73427\041818155-ahc-plant\023.dgn		DRAWN - JLH	REVISED -
		CHECKED - BAB	REVISED -
		DATE - 7/18/12	REVISED -

**STATE OF ILLINOIS
DEPARTMENT OF TRANSPORTATION**

**JEFFERSON AVENUE
PLANTING PLAN**

SCALE: 1"=10' SHEET NO. OF SHEETS STA. 245+75 TO STA. 248+00

F.A.U. RTE.	SECTION	COUNTY	TOTAL SHEETS	SHEET NO.
12-00356-01-PV	12-00356-01-PV	PEORIA	519	339
CONTRACT NO. 89626			ILLINOIS FED. AID PROJECT TIG-50931158	

Farnsworth GROUP
7707 N. KNOXVILLE AVE, SUITE 100
PEORIA, ILLINOIS 61614
(309) 698-9098 / (309) 698-9820 Fax
www.fgr.com