



SPARKLING EVENTS

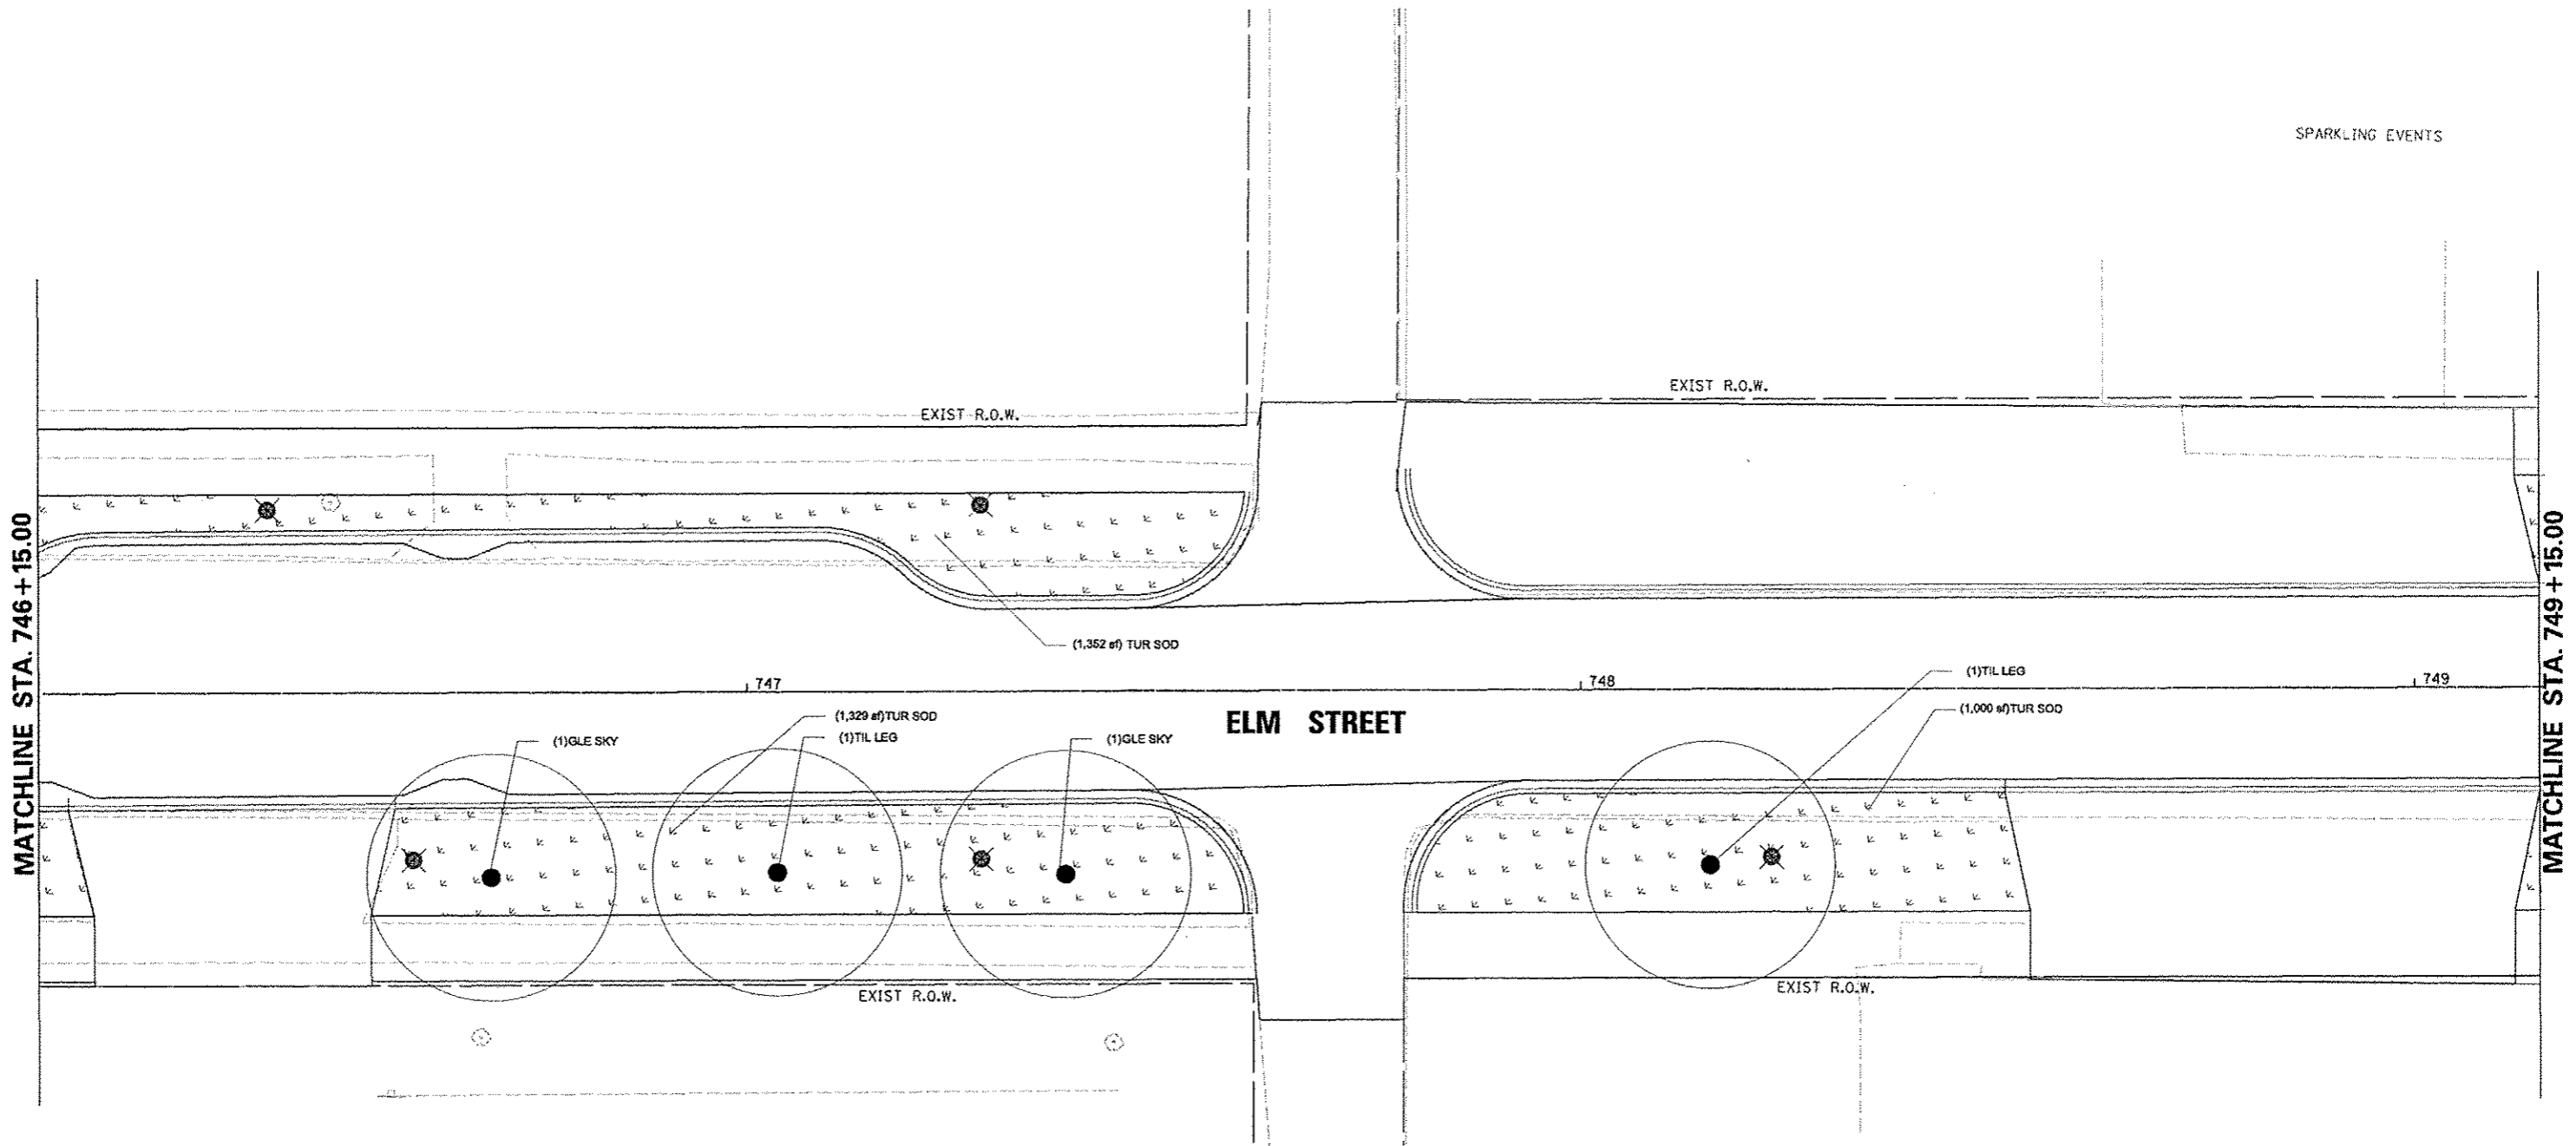

PLANT SCHEDULE ELM - JEFFERSON TO ADAMS

TREES	QTY	BOTANICAL NAME	COMMON NAME	SIZE	REMARKS	
GLE SKY	2	<i>Gleditsia triacanthos</i> Inermis 'Skyline'	Skyline Thomas Common Honeylocust	2" Cal	PAY ITEM # A2004816	
TIL LEG	2	<i>Tilia americana</i> 'Legend'	American Legend Linden	2" Cal	PAY ITEM # A2007848	
GROUND COVERS	CODE	QTY	BOTANICAL NAME	COMMON NAME	SIZE	REMARKS
		TUR SOD	5,280 sf	Turf Sod	Sodding sod	Topeco! Furnish and Place, 4"

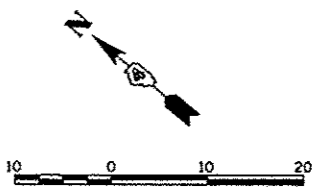

Farnsworth GROUP
 7707 N. KNOXVILLE AVE, SUITE 100
 PEORIA, ILLINOIS 61614
 (309) 693-9000 / (309) 693-9020 Fax
 www.fw.com

FILE NAME =	USER NAME = monak01310	DESIGNED = JLH	REVISED =	STATE OF ILLINOIS DEPARTMENT OF TRANSPORTATION	ELM STREET PLANTING PLAN			F.A.U. RTE. 63	SECTION	COUNTY	TOTAL SHEETS	SHEET NO.
c:\p1510_work\do_not_delete\dms73427\04	DL0155-shr-plant060.dgn	DRAWN = JLH	REVISED =		12-00356-01-PV	PEORIA	519	348				
	PLOT SCHLE = 20.0000 / 1 in.	CHECKED = BAB	REVISED =		CONTRACT NO. 89626							
	PLOT DATE = 07/23/2012	DATE = 7/18/12	REVISED =		SCALE: 1"=10'	SHEET NO. OF SHEETS	STA. 746+15 TO STA. 749+15	[ILLINOIS] FED. AID PROJECT TIC-509311521				