



NOTE:
 • DENOTES SIGN TO BE PROVIDED AND INSTALLED BY CITY.
 NOTE:
 •• DENOTES ILLUMINATED SIGN HUNG FROM MAST ARM. SIGNS WILL MEET MUTCD, CITY OF PEORIA, AND IDOT STANDARDS. DETAILS ARE NOT PROVIDED. INFORMATION PROVIDED IS FOR VISUAL REPRESENTATION ONLY.

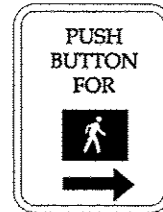

• 4 EACH REQUIRED

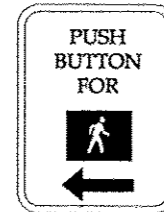

• 4 EACH REQUIRED

PEDESTRIAN PUSH BUTTON SIGN
 TYPE R10-4B (L OR R)


9" X 12"

• PEDESTRIAN CROSSING
 SIGN DETAIL
 (NOT TO SCALE)

TYPE B SHEETING REQUIRED


LEGEND-BLACK
 BACKGROUND-WHITE

STANDARD PEDESTRIAN PUSH
 BUTTONS SHALL BE SUPPLIED AND
 INSTALLED BY THE CONTRACTOR

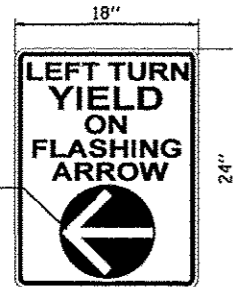


YELLOW ARROW
 ON BLACK
 BACKGROUND


• SIGN PANEL-TYPE 1 (SPECIAL)
 SIGN BACKGROUND: WHITE
 SIGN LETTERING: BLACK

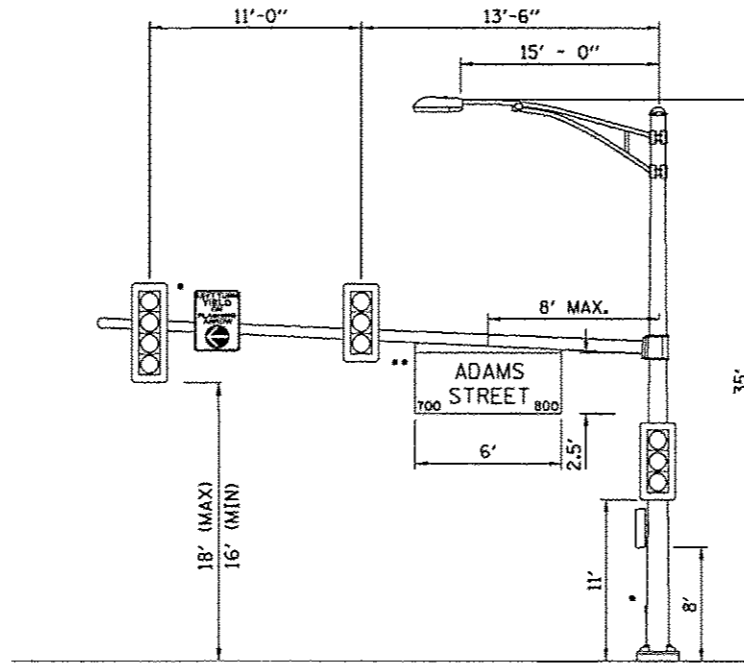


ADAMS ST. AND OAK ST.
 EASTBOUND OAK ST.
 POST 6
 NTS

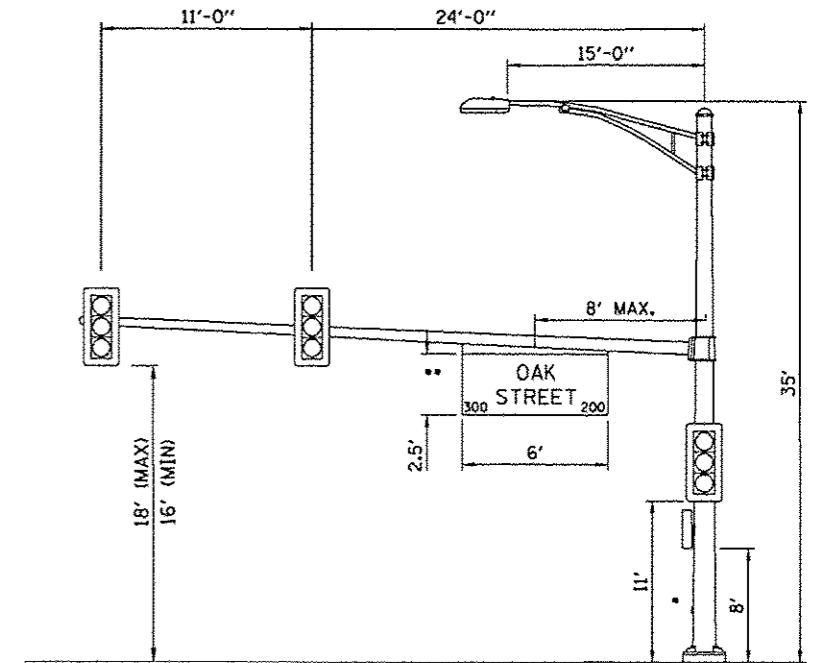


ADAMS ST. AND OAK ST.
 NORTHBOUND ADAMS ST.
 POST 8
 NTS

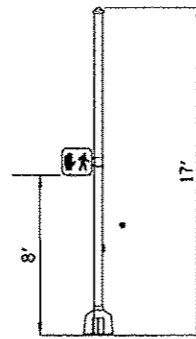


ADAMS ST. AND OAK ST.
 TRAFFIC SIGNAL POST 1
 NTS

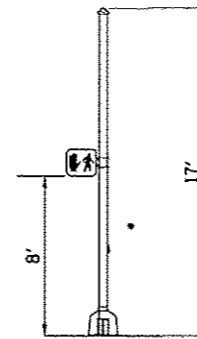


ADAMS ST. AND OAK ST.
 TRAFFIC SIGNAL POST 3
 NTS

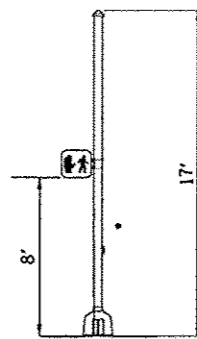


ADAMS ST. AND OAK ST.
 TRAFFIC SIGNAL POST 4
 NTS

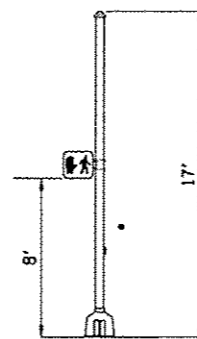

ADAMS ST. AND OAK ST.
 TRAFFIC SIGNAL POST 5
 NTS

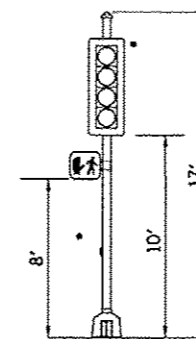

ADAMS ST. AND OAK ST.
 TRAFFIC SIGNAL POST 7
 NTS

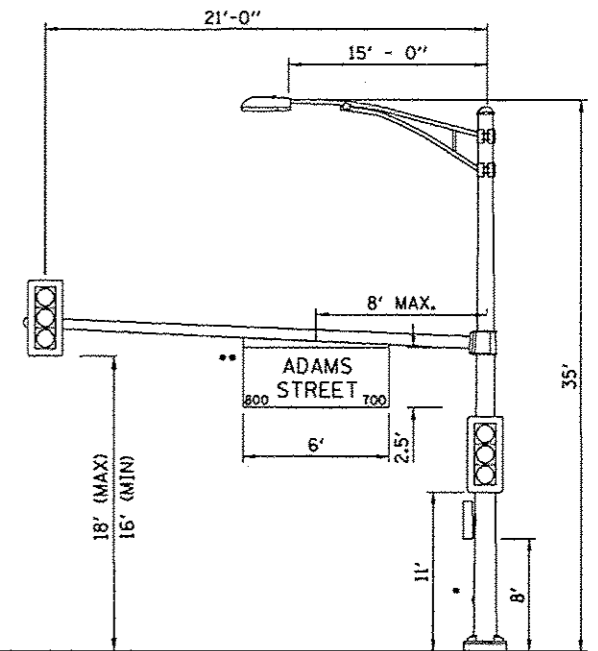

ADAMS ST. AND OAK ST.
 WESTBOUND OAK ST.
 POST 2
 NTS



FILE NAME =	USER NAME = manak81390	DESIGNED - KNB	REVISED -	STATE OF ILLINOIS DEPARTMENT OF TRANSPORTATION	ADAMS STREET AND OAK STREET MAST ARM LOADING DIAGRAM	F.A.U. RTE.	SECTION	COUNTY	TOTAL SHEETS	SHEET NO.
o:\pwise_work\do_not_delete\dms73380\04	PL0195-shc-ta003.dgn	DRAWN - RLA	REVISED -			12-00356-01-PV	PEORIA	519	378	
	PLOT SCALE = 1/8" = 1'-0"	CHECKED - TMA	REVISED -			CONTRACT NO. 89626				
	PLOT DATE = 07/23/2012	DATE - 7/18/12	REVISED -			[ILLINOIS] FED. AID PROJECT 716-50931581				
				SCALE: N.T.S.	SHEET NO. OF SHEETS	STA.	TO STA.			