



EDGE OF CROWNED PAVEMENT
(NOT TO SCALE)

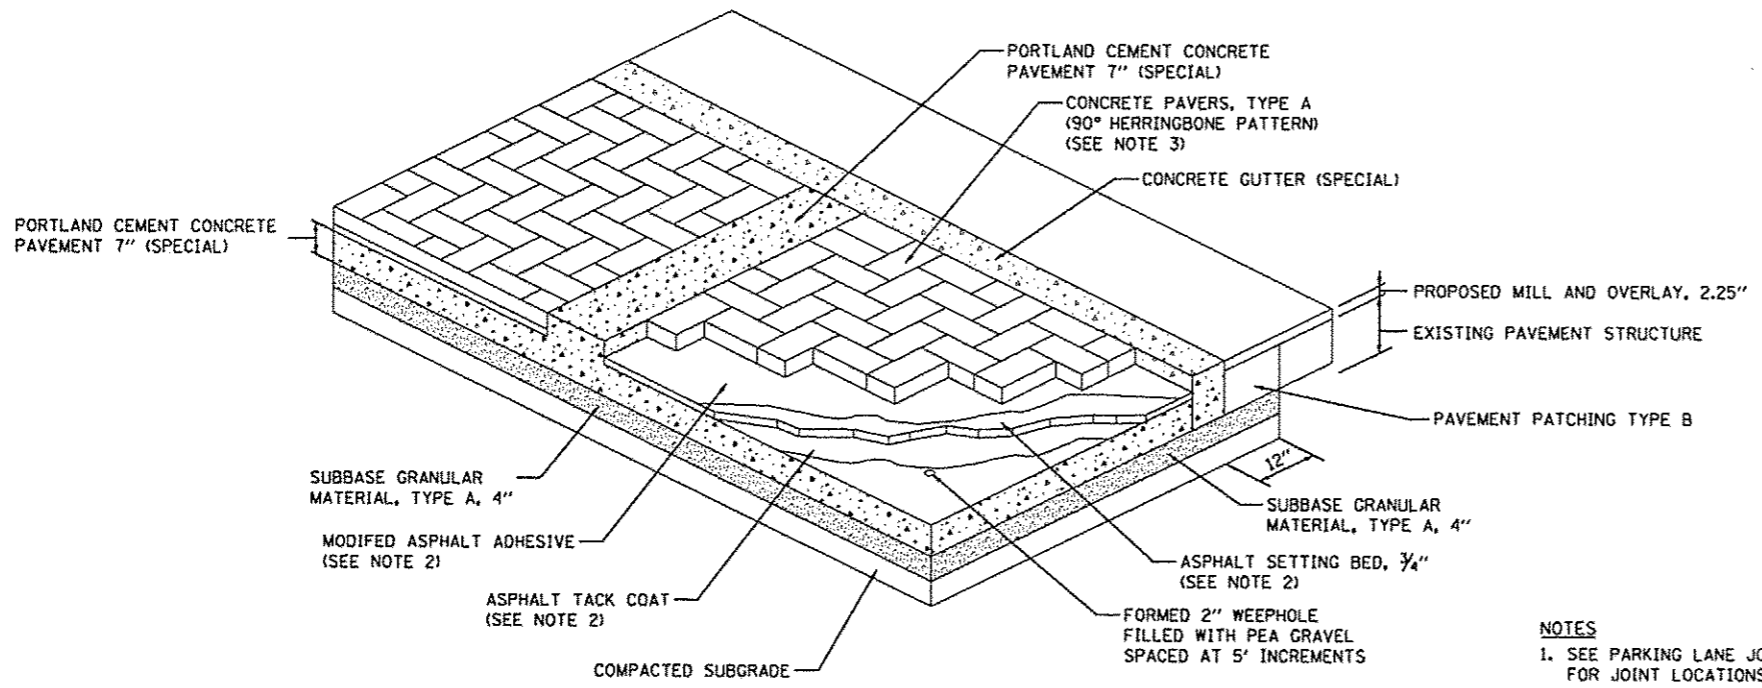

PARKING LANE SECTION DETAIL
(NOT TO SCALE)

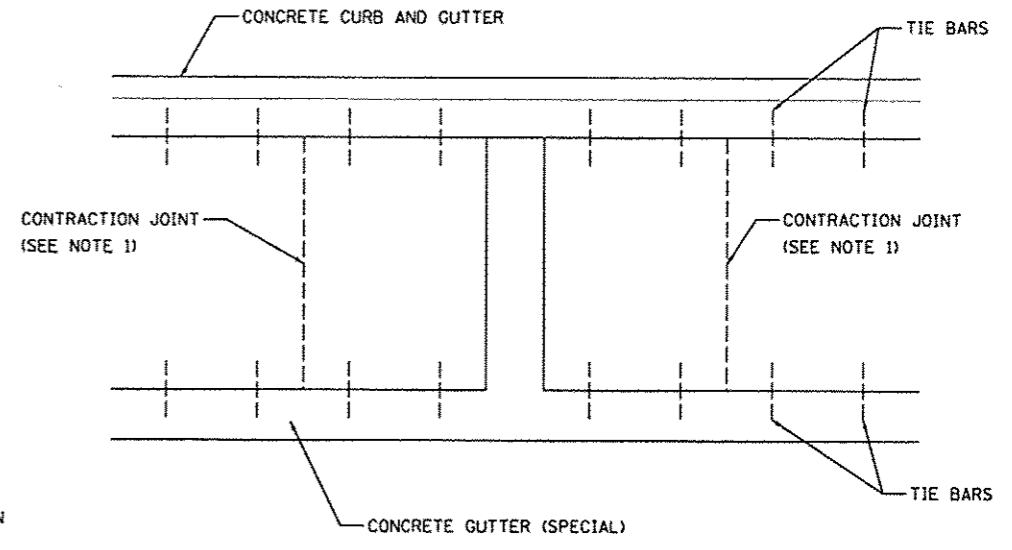

PARKING LANE JOINTING DETAIL
(ALSO SEE PARKING LANE JOINTING DETAIL)
(NOT TO SCALE)

- NOTES**
1. SEE PARKING LANE JOINTING PLAN FOR JOINT LOCATIONS.
 2. PAVERS AND BEDDING WILL BE PAID FOR TOGETHER AS CONCRETE PAVERS, TYPE A.
 3. SEE SPECIFICATIONS FOR INFORMATION ON SIZE, COLOR, STYLE, AND FINISH OF PAVERS ALONG WITH CONSTRUCTION PROCEDURES.

FILE NAME * c:\p\iso_work\do_not_delete\dms73388\04\0155-sh1-data\14892.dgn	USER NAME * mensk01340	DESIGNED - DLC	REVISED -	STATE OF ILLINOIS DEPARTMENT OF TRANSPORTATION	PARKING LANE PAVER DETAILS	F.A.U. RTE.	SECTION 12-00356-01-PV	COUNTY PEORIA	TOTAL SHEETS 519	SHEET NO. 383	
PLOT SCALE * 10.0000' / 1" =	CHECKED - MGD	REVISED -	SCALE: N.T.S.			SHEET NO. OF SHEETS	STA. TO STA.	CONTRACT NO. 089626		ILLINOIS FED. AID PROJECT TIG-509315B	
PLOT DATE * 07/23/2012	DATE - 7/18/12	REVISED -									

