
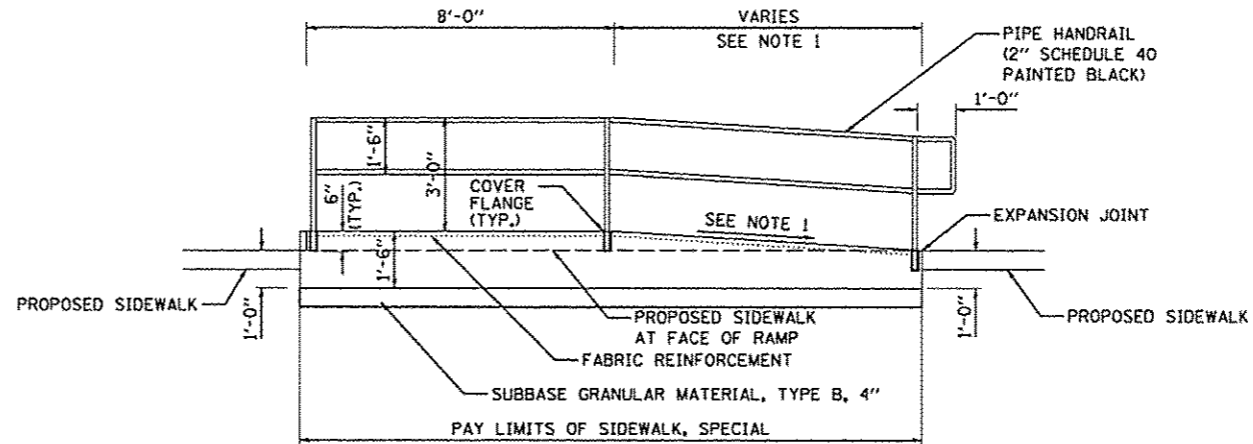


DOUBLE RAMP DETAIL

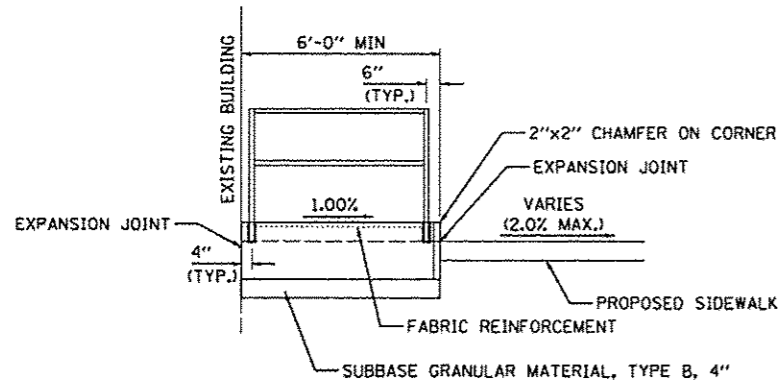

SINGLE RAMP DETAIL

NOTES:

- SEE ADAMS STREET BUILDING ENTRANCE RAMP GRADING DETAILS FOR ELEVATIONS, SLOPES, AND RAMP LAYOUT.
- PIPE HANDRAIL SHALL BE IN ACCORDANCE WITH SECTION 509 AND ARTICLE 509.05(d) EXCEPT THAT THE RAILING SHALL BE PAINTED BLACK IN ACCORDANCE WITH SECTION 506.
- CONCRETE RAMP SHALL BE PAID FOR AS SIDEWALK, SPECIAL, SO FT.
- RAMP AND HANDRAIL SHALL BE CONSTRUCTED TO THE GENERAL DIMENSIONS SHOWN AND SHALL MEET ALL ADA STANDARDS AND LOCAL BUILDING CODES.
- THE RAMP SHALL BE CAST IN PLACE USING CLASS SI CONCRETE. THE EDGES OF THE WALKING SURFACE SHALL HAVE A MINIMUM 1/4" RADIUS APPLIED AND THE SURFACE SHALL RECEIVE A "BROOM" FINISH. CARE SHALL BE TAKEN TO PREVENT VOIDS ON THE FORMED FACES OF THE RAMP.
- EXPANSION JOINTS SHALL BE PLACED BETWEEN THE RAMP AND THE EXISTING BUILDING AND BETWEEN THE RAMP AND THE PROPOSED SIDEWALK.



FILE NAME =	USER NAME = monak01390	DESIGNED - DLC	REVISED -	STATE OF ILLINOIS DEPARTMENT OF TRANSPORTATION	BUILDING ENTRANCE RAMP CONSTRUCTION DETAILS	F.A.U. RTE.	SECTION	COUNTY	TOTAL SHEETS	SHEET NO.	
al\pwise-work\do_not_delete\dm73380\04	DL0155-shr-deta114906.dgn	DRAWN - RLA	REVISED -			12-00356-01-PV	PEORIA	519	408		
PLOT SCALE = 10.00000 1/16"		CHECKED - KNB	REVISED -			SCALE: 1"=5'		SHEET NO. OF SHEETS STA. TO STA.		CONTRACT NO. 89626	
PLOT DATE = 07/23/2012		DATE - 7/18/12	REVISED -			ILLINOIS FED. AID PROJECT 116-50931581					