


CROSS SECTIONS ARE FOR REFERENCE ONLY. SEE CROSS STREET SECTIONS AND GRADING PLANS.

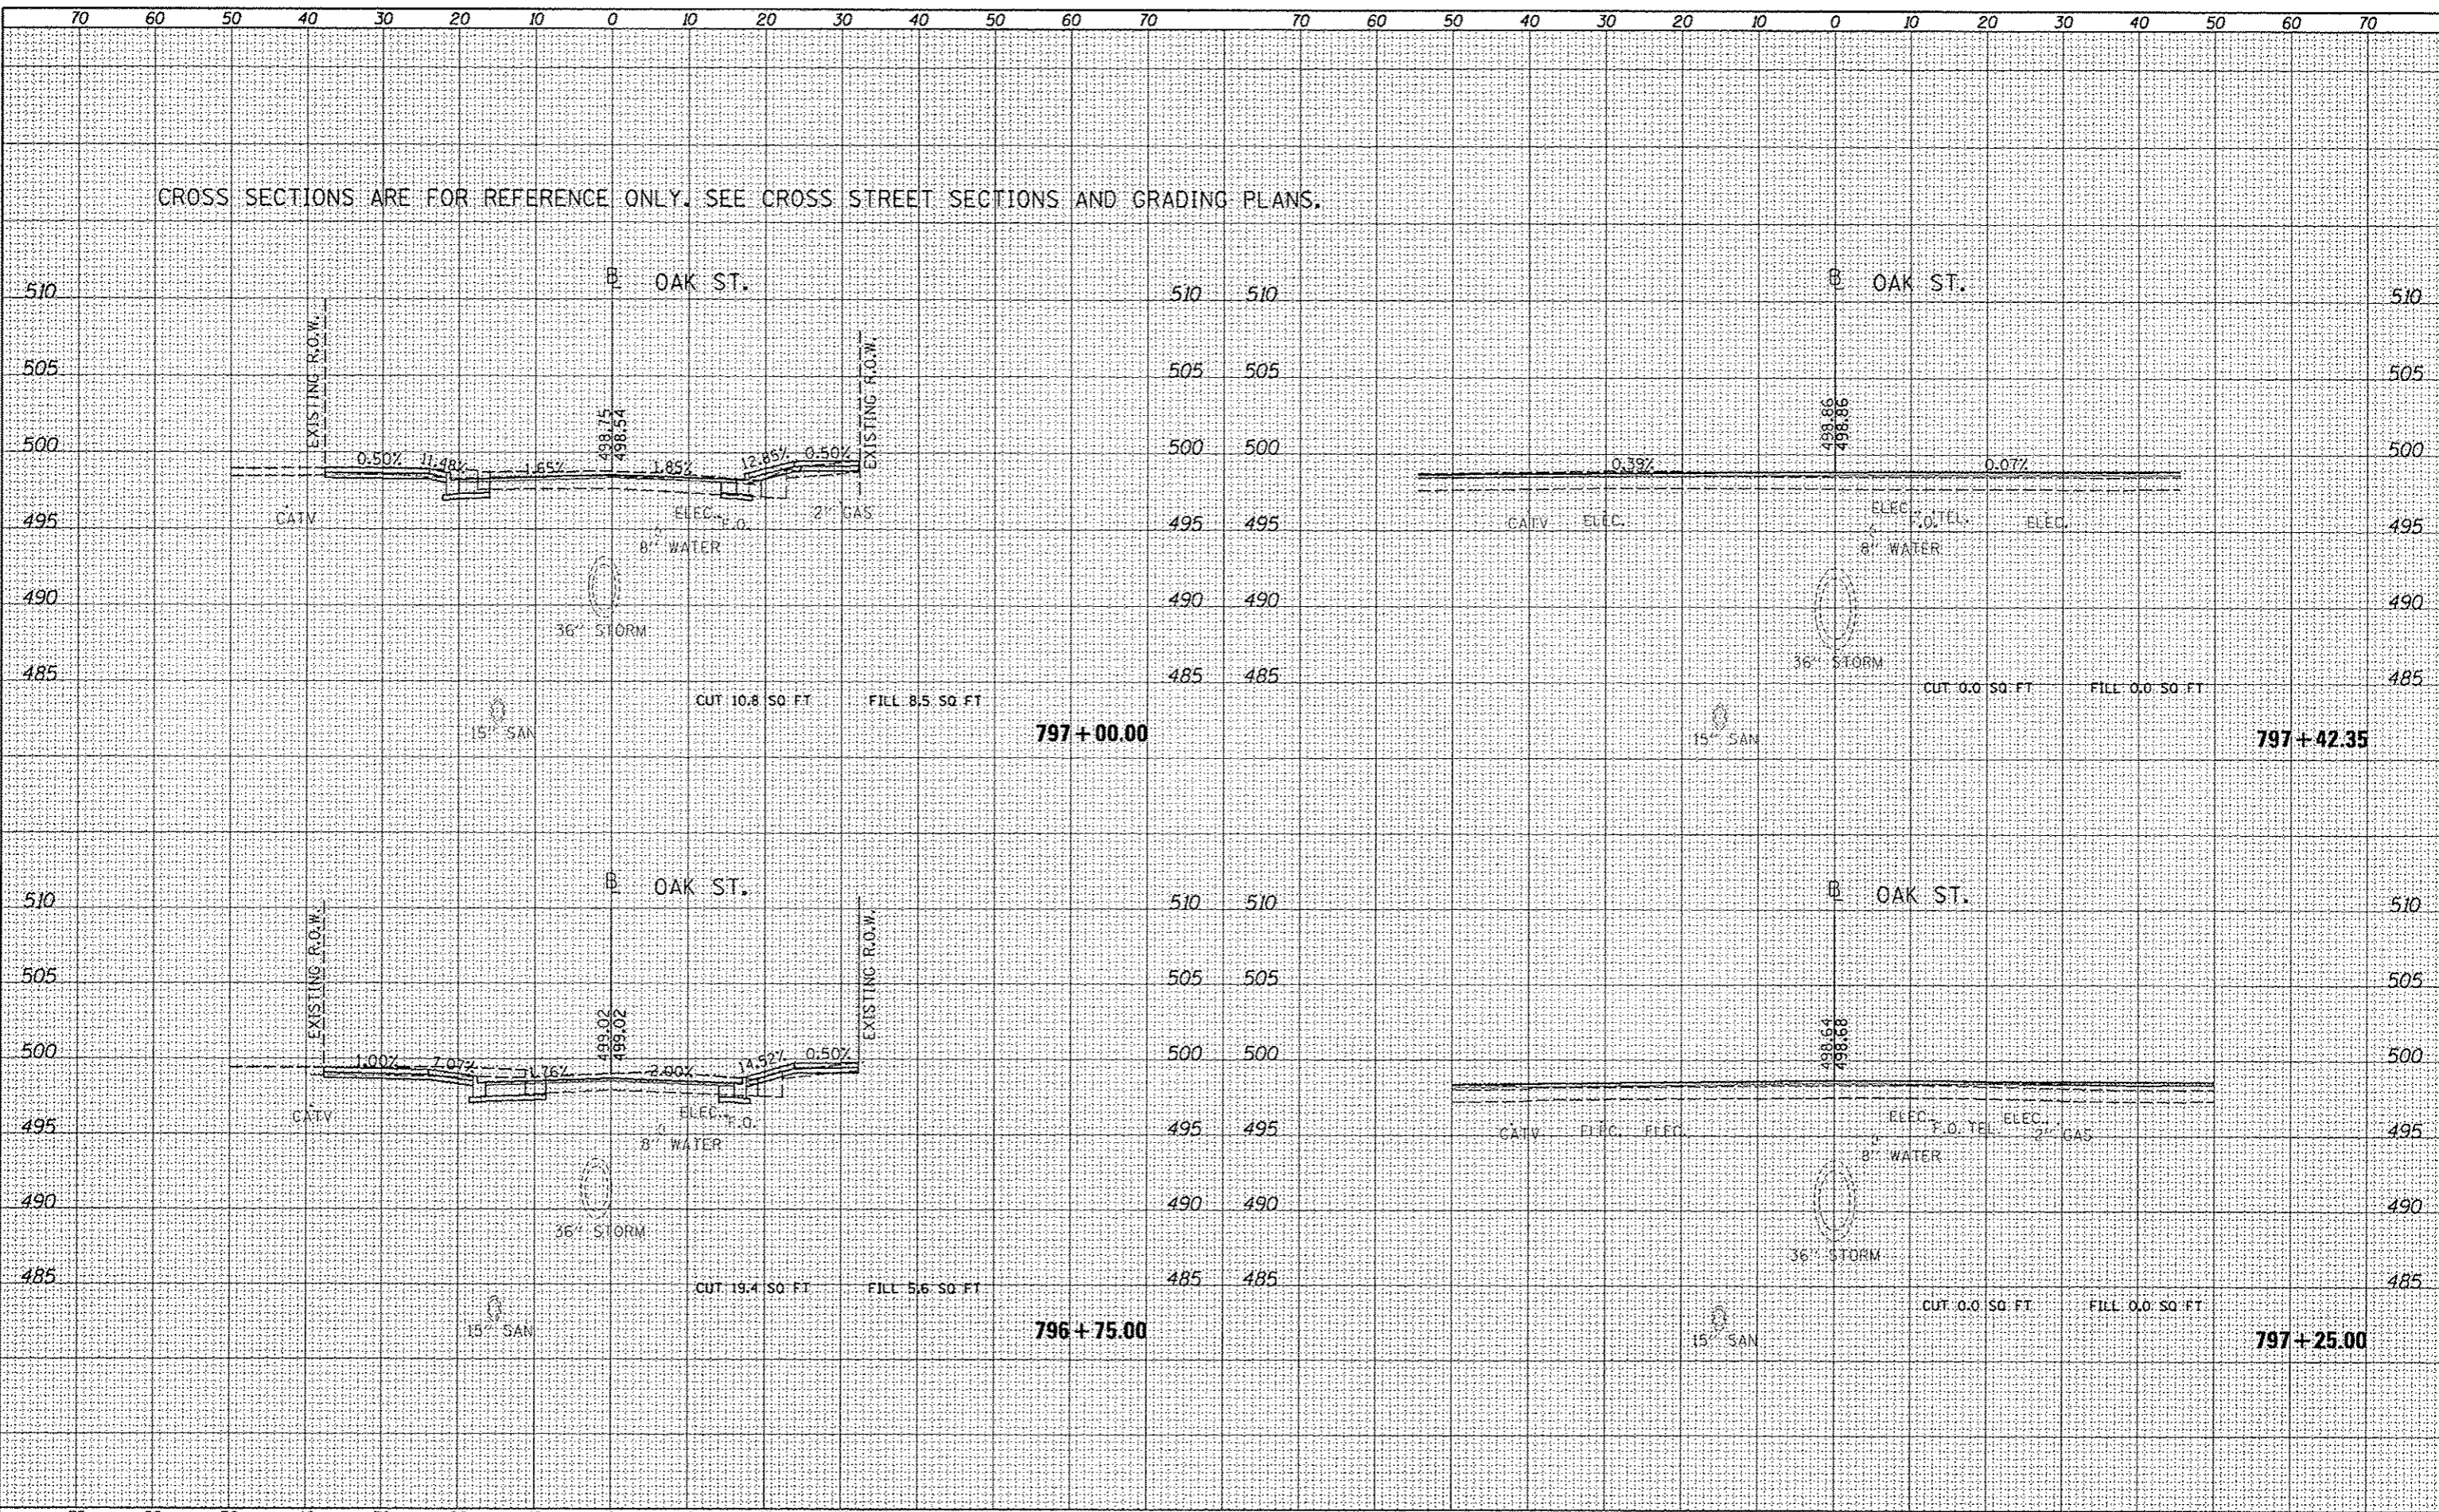

DATE	
BY	
DESIGNED	
PLOTTED	
TEMPLATE	
AREAS	
CHECKED	
FINAL	
NOTE BOOK	
NO.	

Copyright © 2012
CMTI
 CHANFORD, MURPHY & TILLY, INC.
 CONSULTING ENGINEERS
 License No. 051-000018

DATE	
BY	
DESIGNED	
PLOTTED	
TEMPLATE	
AREAS	
CHECKED	
ORIGINAL	
NOTE BOOK	
NO.	