



DATE	
BY	
FINAL SURVEY	
PLOTTED	
NOTE BOOK	
AREAS CHECKED	

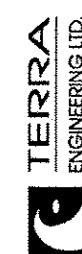

DATE	
BY	
ORIGINAL SURVEY	
PLOTTED	
NOTE BOOK	
AREAS CHECKED	

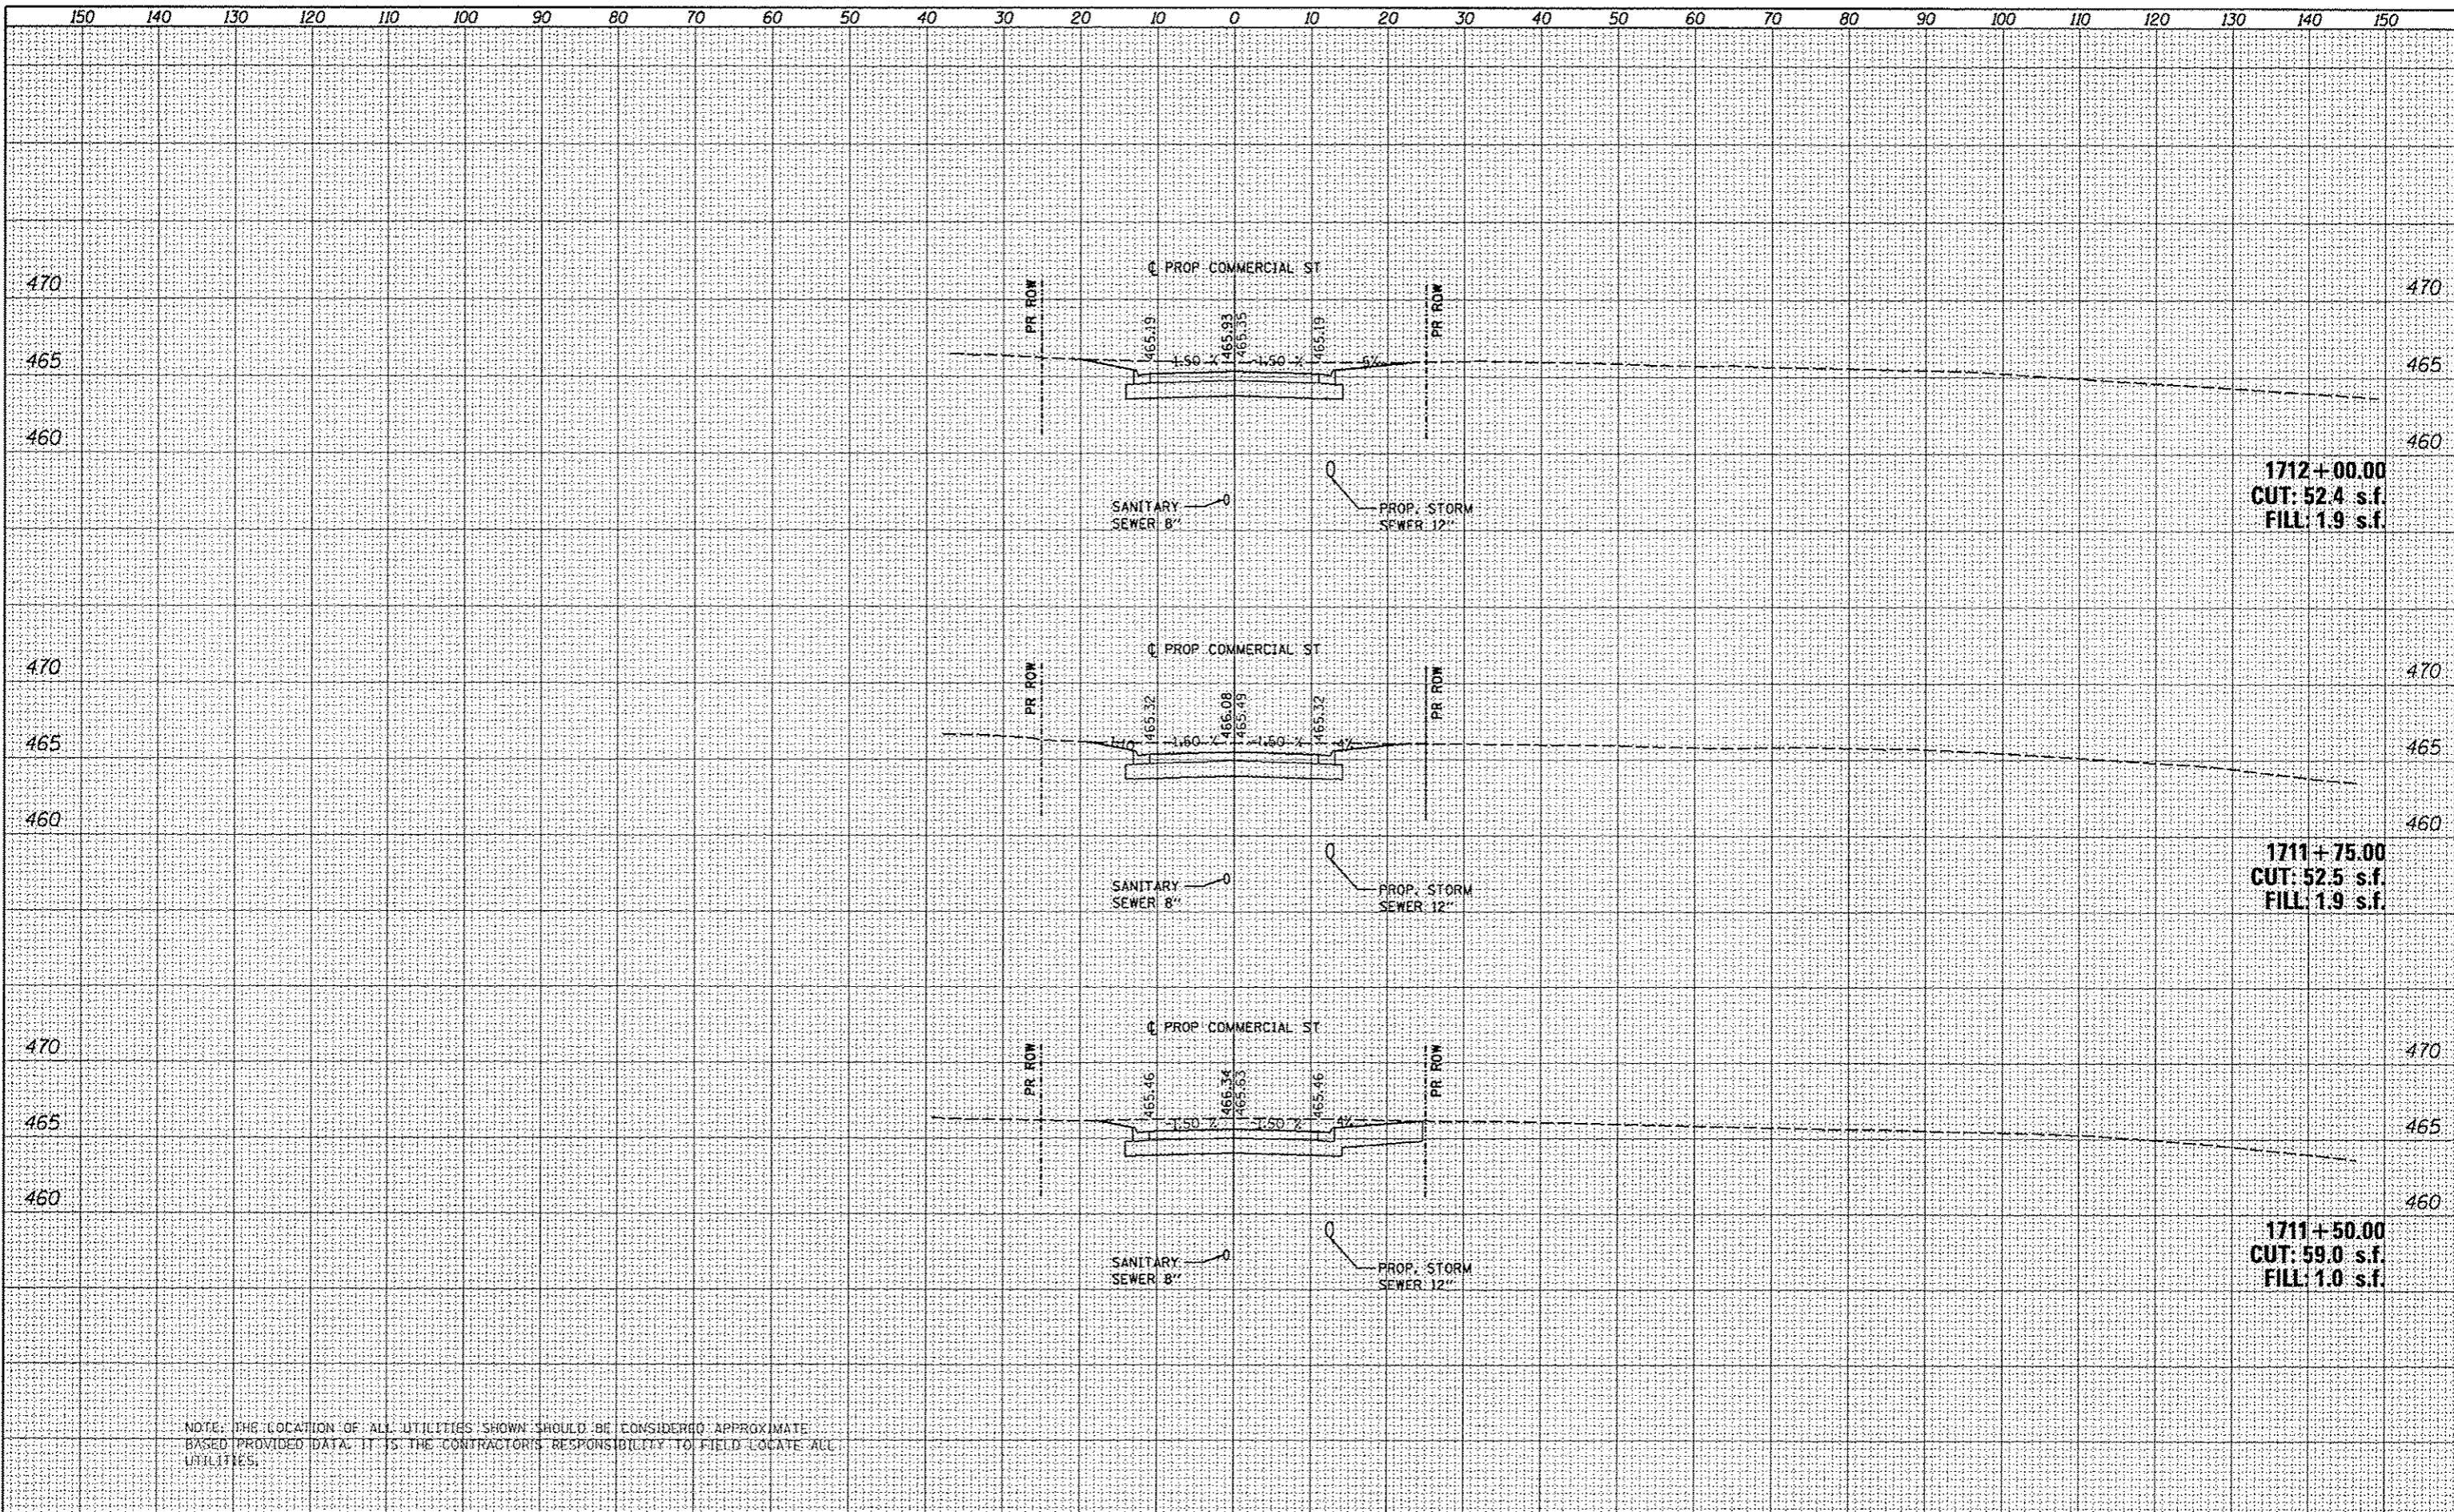

NOTE: THE LOCATION OF ALL UTILITIES SHOWN SHOULD BE CONSIDERED APPROXIMATE BASED PROVIDED DATA. IT IS THE CONTRACTOR'S RESPONSIBILITY TO FIELD LOCATE ALL UTILITIES.

FILE NAME	USER NAME = kovan0101	DESIGNED - MCH	REVISED -	STATE OF ILLINOIS DEPARTMENT OF TRANSPORTATION	COMMERCIAL STREET CROSS SECTIONS	SECTION 12-00356-01-PV	COUNTY PEORIA	TOTAL SHEETS 519	SHEET NO. 507				
DRWN - WAH	CHECKED - JES	REVISED -	SCALE: N/A							SHEET OF SHEETS	STA. TO STA.	CONTRACT NO. 89626	[ILLINOIS] FED. AID PROJECT TIG-50931(50)
PLDT SCALE = 20,0000' / 1" =	DATE - 7/18/12	REVISED -											
PLDT DATE = 07/23/2012													